
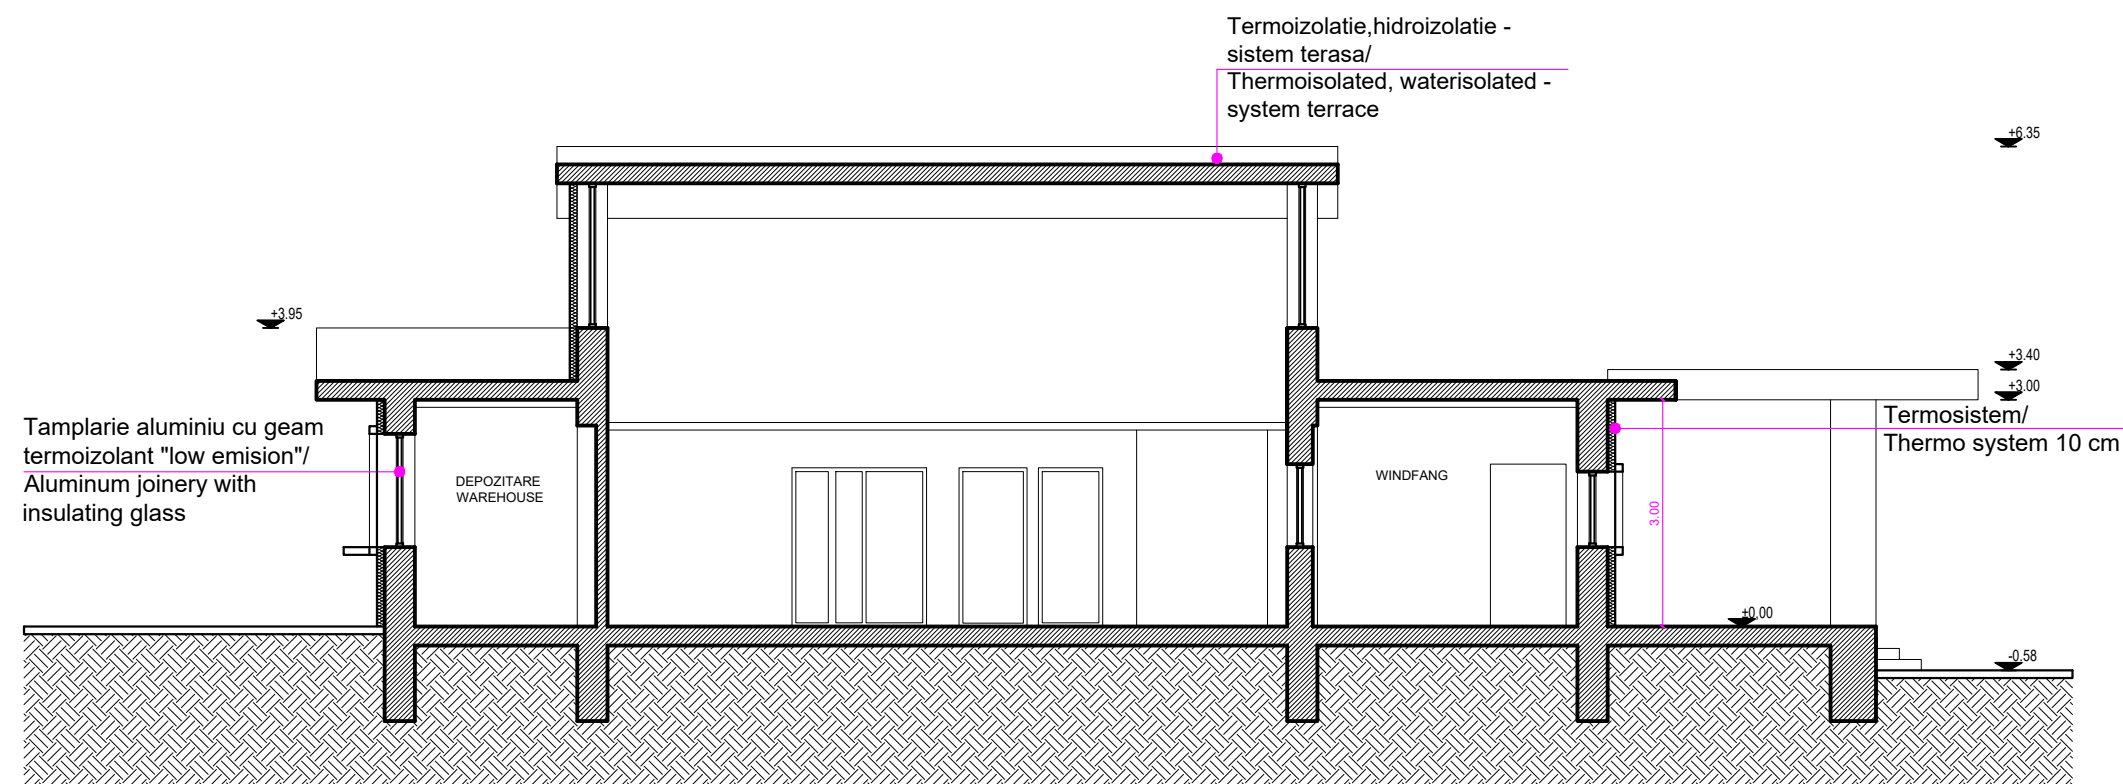
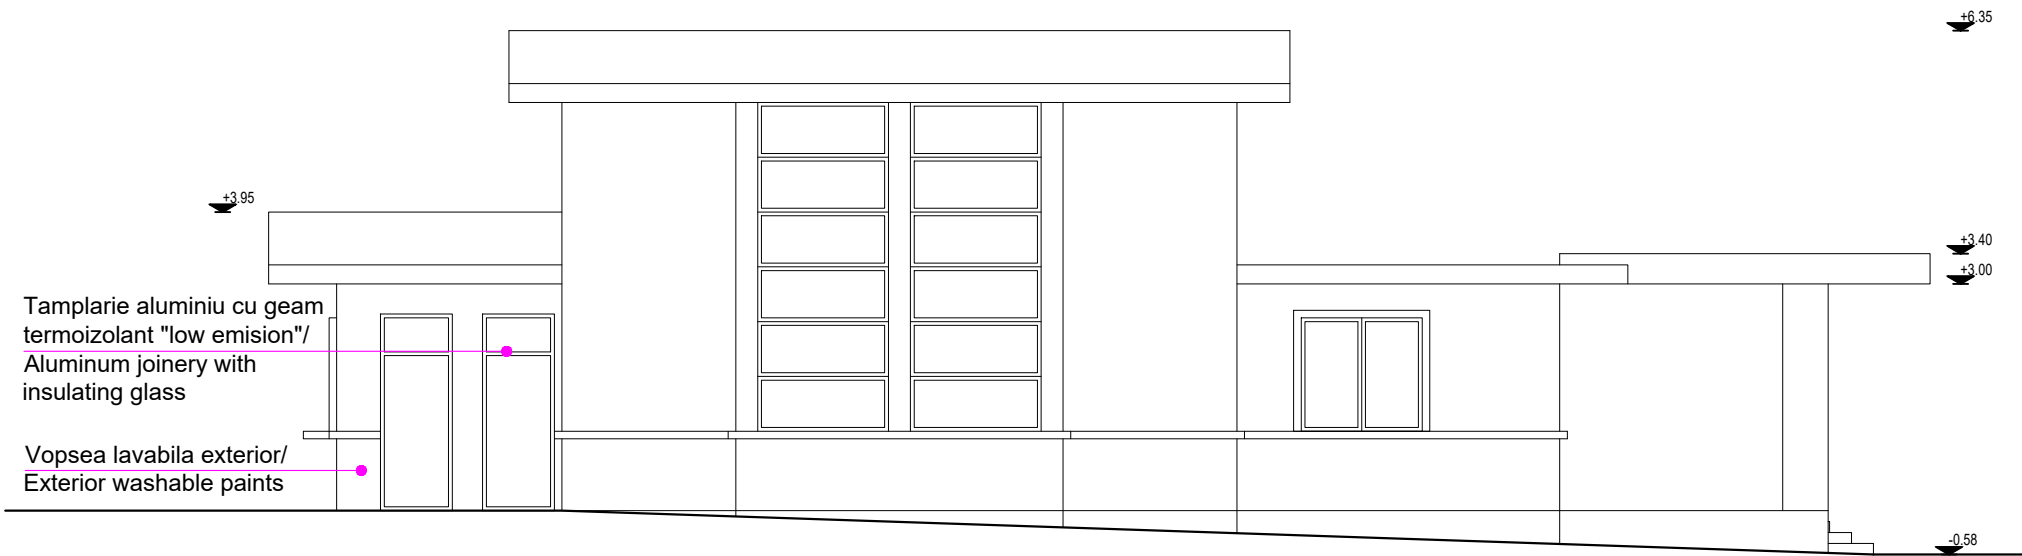


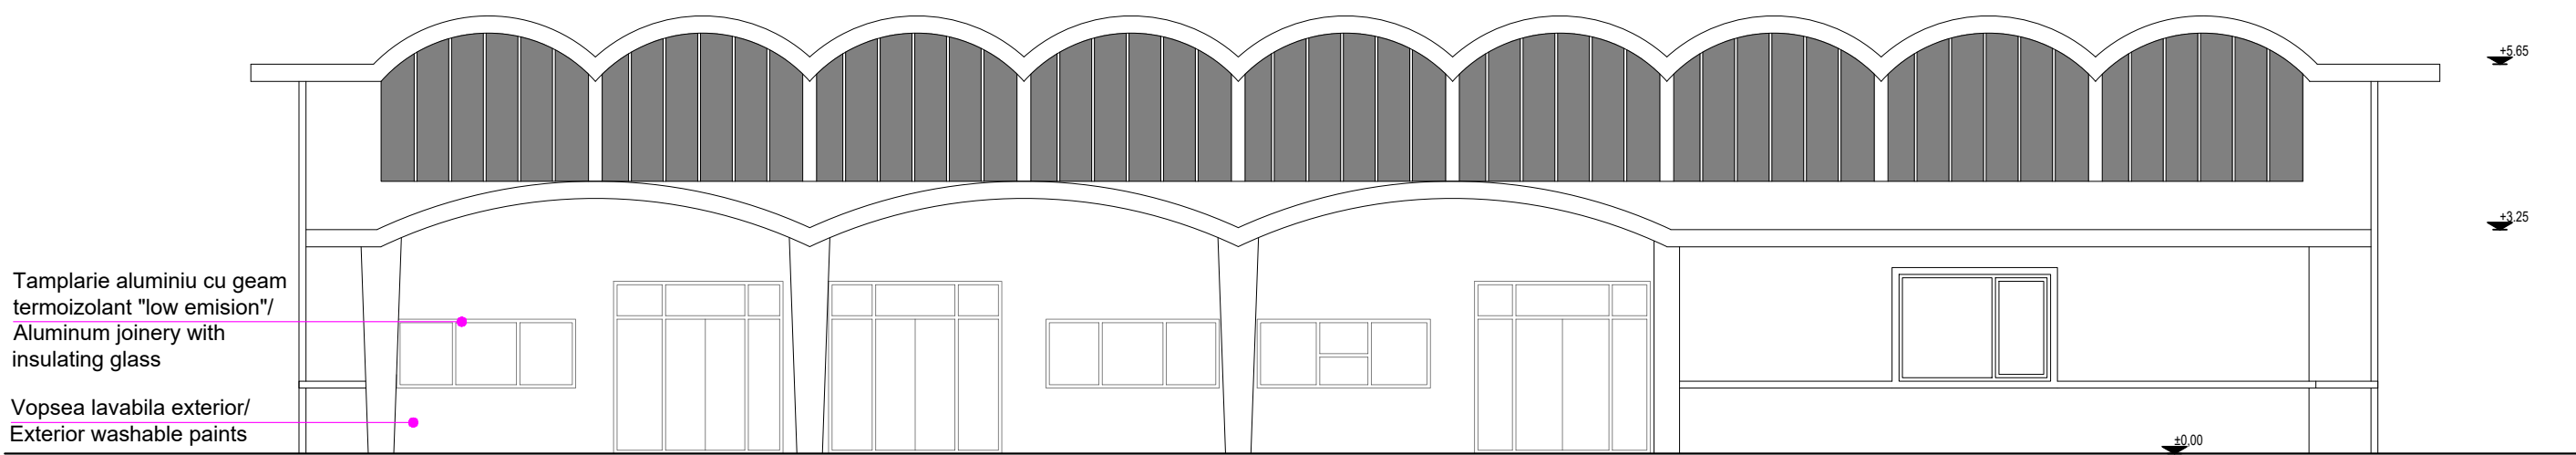

ENTITATE CONTRACTANTA CONTRACTING ENTITY								 C.N.C.F. "C.F.R." - S.A.							
CONTRACTANT CONTRACTOR								 Asocierea S.C. ISPCF S.A. - S.C. BAICONS IMPEX SRL							
				Nume Name				Data Date				Semnatura Signature			
Şef Proiect Project Manager				ing. Viorel GORGONETU				11.2024							
Verificat Checked				arh. Ştefania GHEORGHE				11.2024							
Proiectat Designed				arh. Mihai-Alexandru DUMITRESCU				11.2024							
"Modernizarea liniilor şi instalaţiilor din Complexul Feroviar Bucureşti" Studiu de fezabilitate												Proiect / Project 38 / 2022			
												Faza / Phase S.F. F.S.			
Denumire / Title Staţia Bucureşti Nord Grupa B - Clădire Călători - Faţade şi Secţiune - Propunere Bucureşti Nord Grupa B Station - Railway Building - Facades and Section - Proposal												Scara / Scale 1/100			
Codificare / Codification System COBU SF ARH DEV 33 02 006 R00															
Istoricul reviziilor / Revision History															
Rev.	Data/Date	Descriere Modificare / Modification description													
1															
2															
3															
4															