


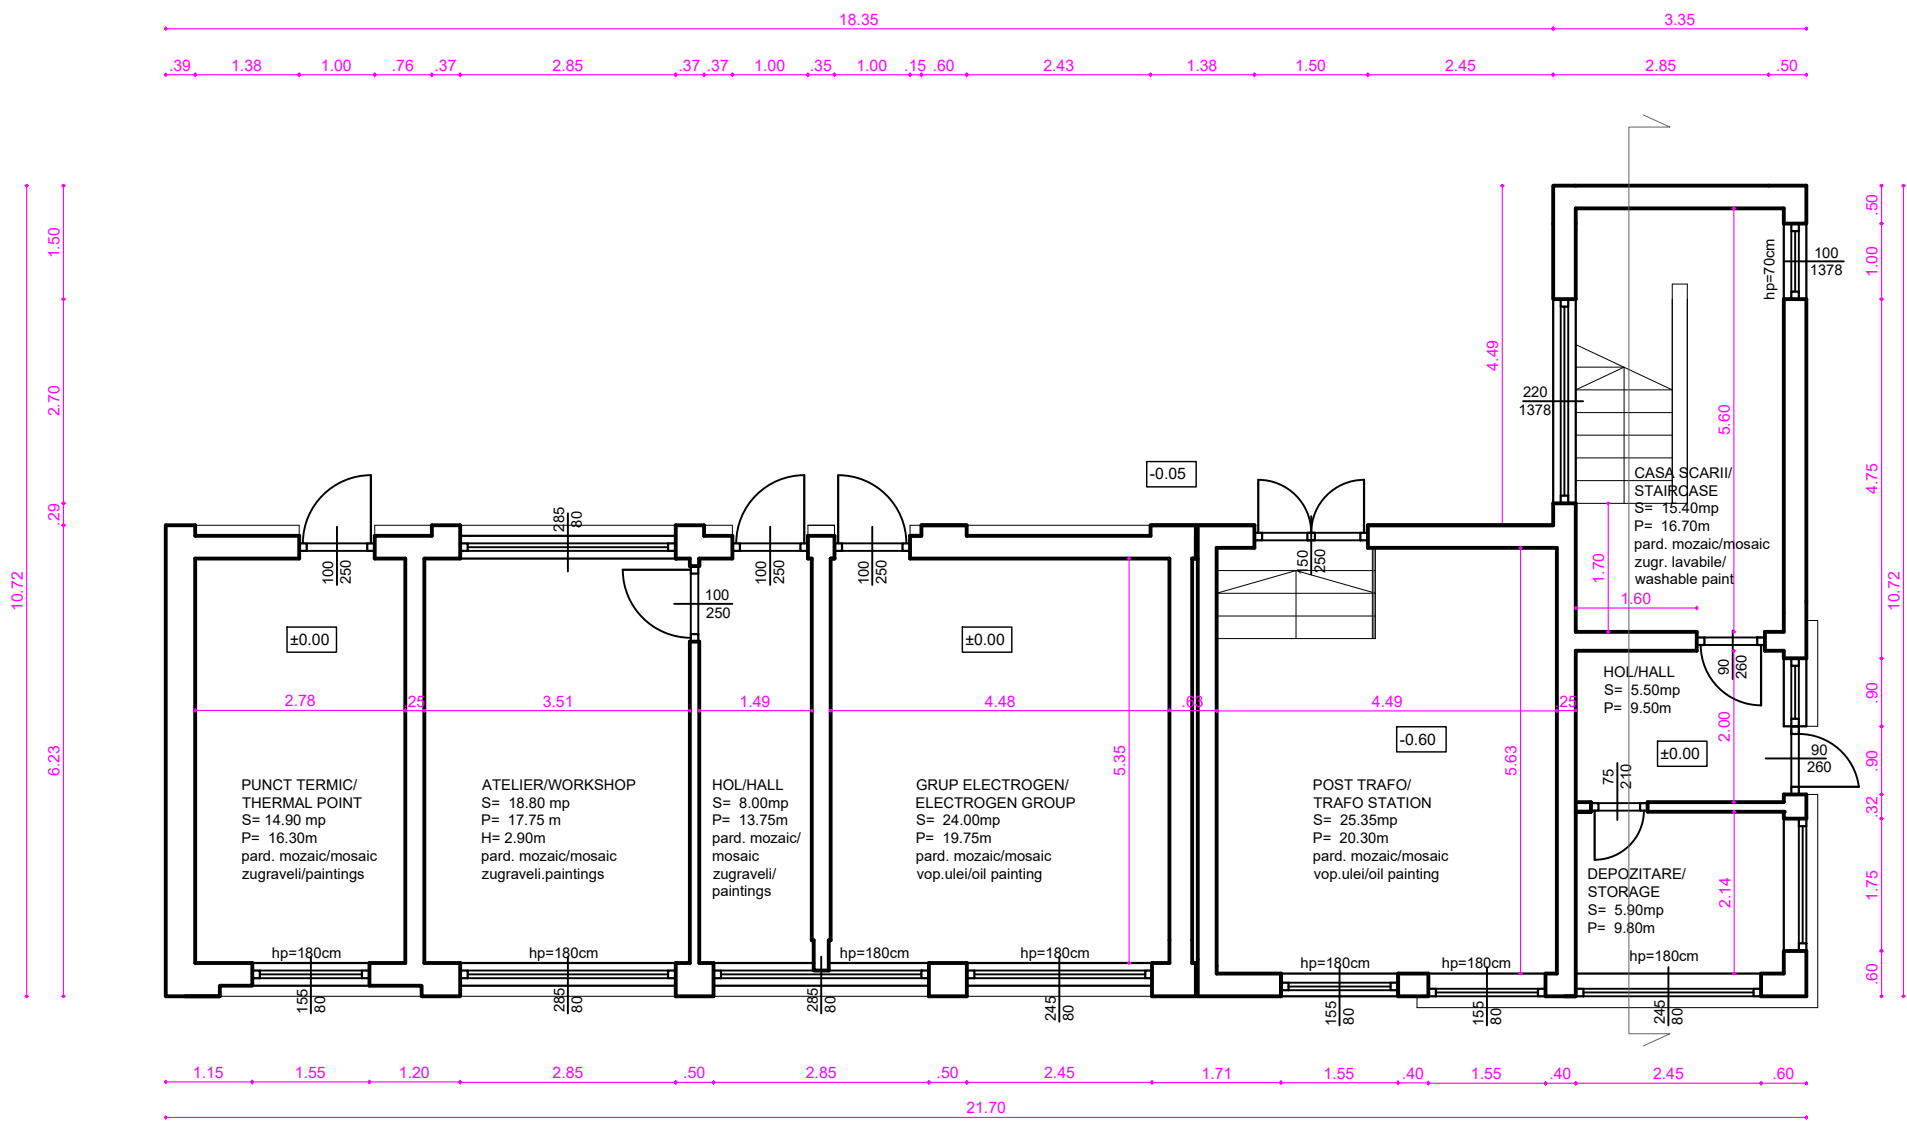

Plan parter/Ground floor plan
A_{construita} = 150.25 mp
A_{desfasurata} = 679.30 mp



ENTITATE CONTRACTANTA
CONTRACTING ENTITY

C.N.C.F. "C.F.R." - S.A.



CONTRACTANT
CONTRACTOR

Asocierea S.C. ISPCF S.A. - S.C. BAICONS IMPEX SRL

	Nume Name	Data Date	Semnatura Signature
Şef Proiect Project Manager	ing. Viorel GORGONETU	11.2024	
Verificat Checked	arh. Ştefania GHEORGHE	11.2024	
Proiectat Designed	arh. Mihai DUMITRESCU	11.2024	

"Modernizarea liniilor şi instalaţiilor din Complexul Feroviar Bucureşti" Studiu de fezabilitate "Modernization lines and installations in the Bucharest Railway Complex Feasibility Study	Proiect / Project 38 / 2022
	Faza / Phase S.F. F.S.
Denumire / Title Staţia Bucureşti Nord Grupa B - Clădire CED - Plan Parter - Relevu Bucureşti Nord Grupa B Station - CED Building - Ground Floor Plan - Survey	Scara / Scale 1/100

Codificare / Codification System

COBU SF ARH DRV 33 03 021 R00

Istoricul reviziilor / Revision History

Rev.	Data/Date	Descriere Modificare / Modification description
1		
2		
3		
4		