


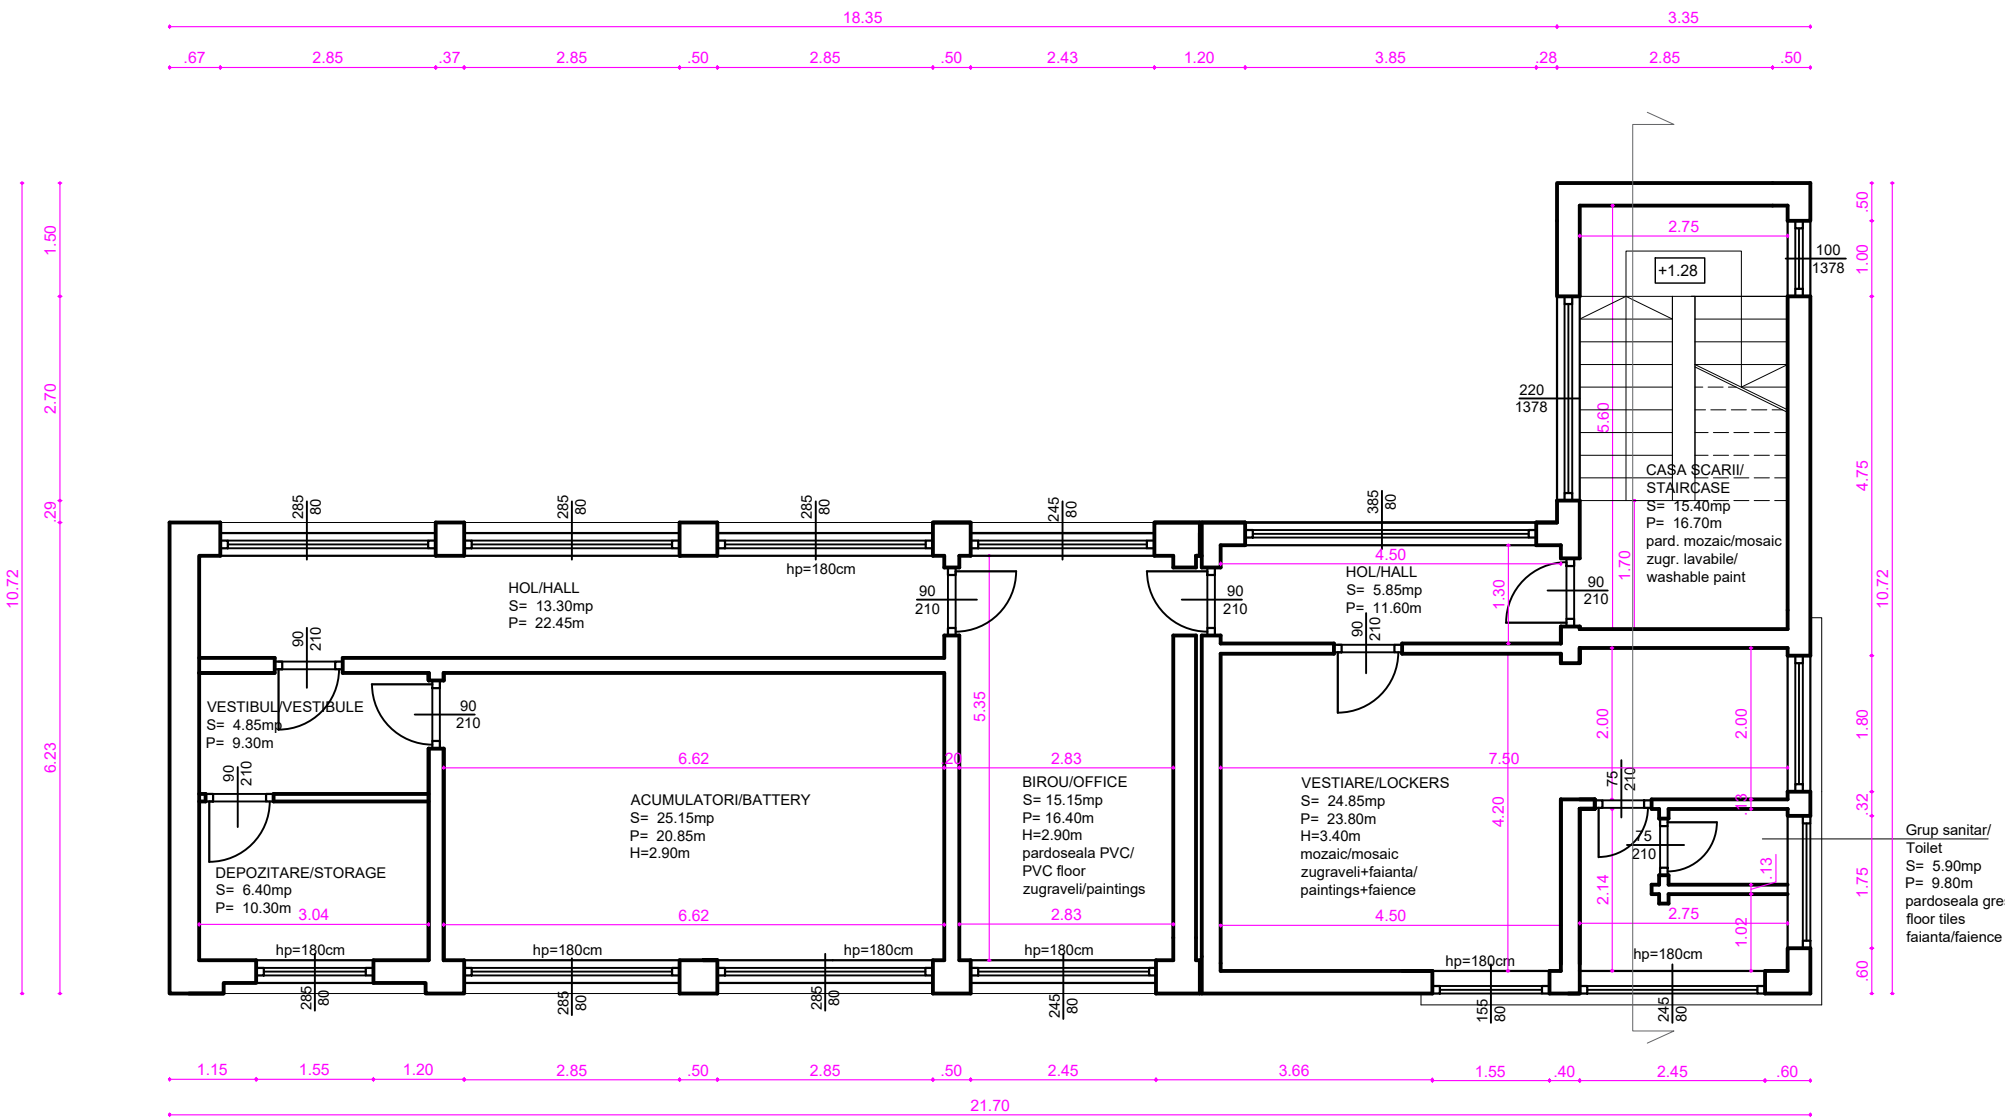

Plan etaj/First floor plan
 $A_{\text{construita}} = 150.25 \text{ mp}$
 $A_{\text{desfasurata}} = 679.30 \text{ mp}$

ENTITATE CONTRACTANTA CONTRACTING ENTITY		C.N.C.F. "C.F.R." - S.A.	
CONTRACTANT CONTRACTOR		Asocierea S.C. ISPCF S.A. - S.C. BAICONS IMPEX SRL	
	Nume Name	Data Date	Semnatura Signature
Şef Proiect Project Manager	ing. Viorel GORGONETU	11.2024	
Verificat Checked	arh. Ştefania GHEORGHE	11.2024	
Proiectat Designed	arh. Mihai DUMITRESCU	11.2024	
”Modernizarea liniilor şi instalaţiilor din Complexul Feroviar Bucureşti” Studiu de fezabilitate			Proiect / Project 38 / 2022
”Modernization lines and installations in the Bucharest Railway Complex Feasibility Study			Faza / Phase S.F. F.S.
Denumire / Title			Scara / Scale
Staţia Bucureşti Nord Grupa B - Clădire CED - Plan Etaj 1 - Relevu Bucureşti Nord Grupa A Station - CED Building - First Floor Plan - Survey			1/100
Codificare / Codification System			
COBU SF ARH DRV 33 03 022 R00			
Istoricul reviziilor / Revision History			
Rev.	Data/Date	Descriere Modificare / Modification description	
1			
2			
3			
4			