


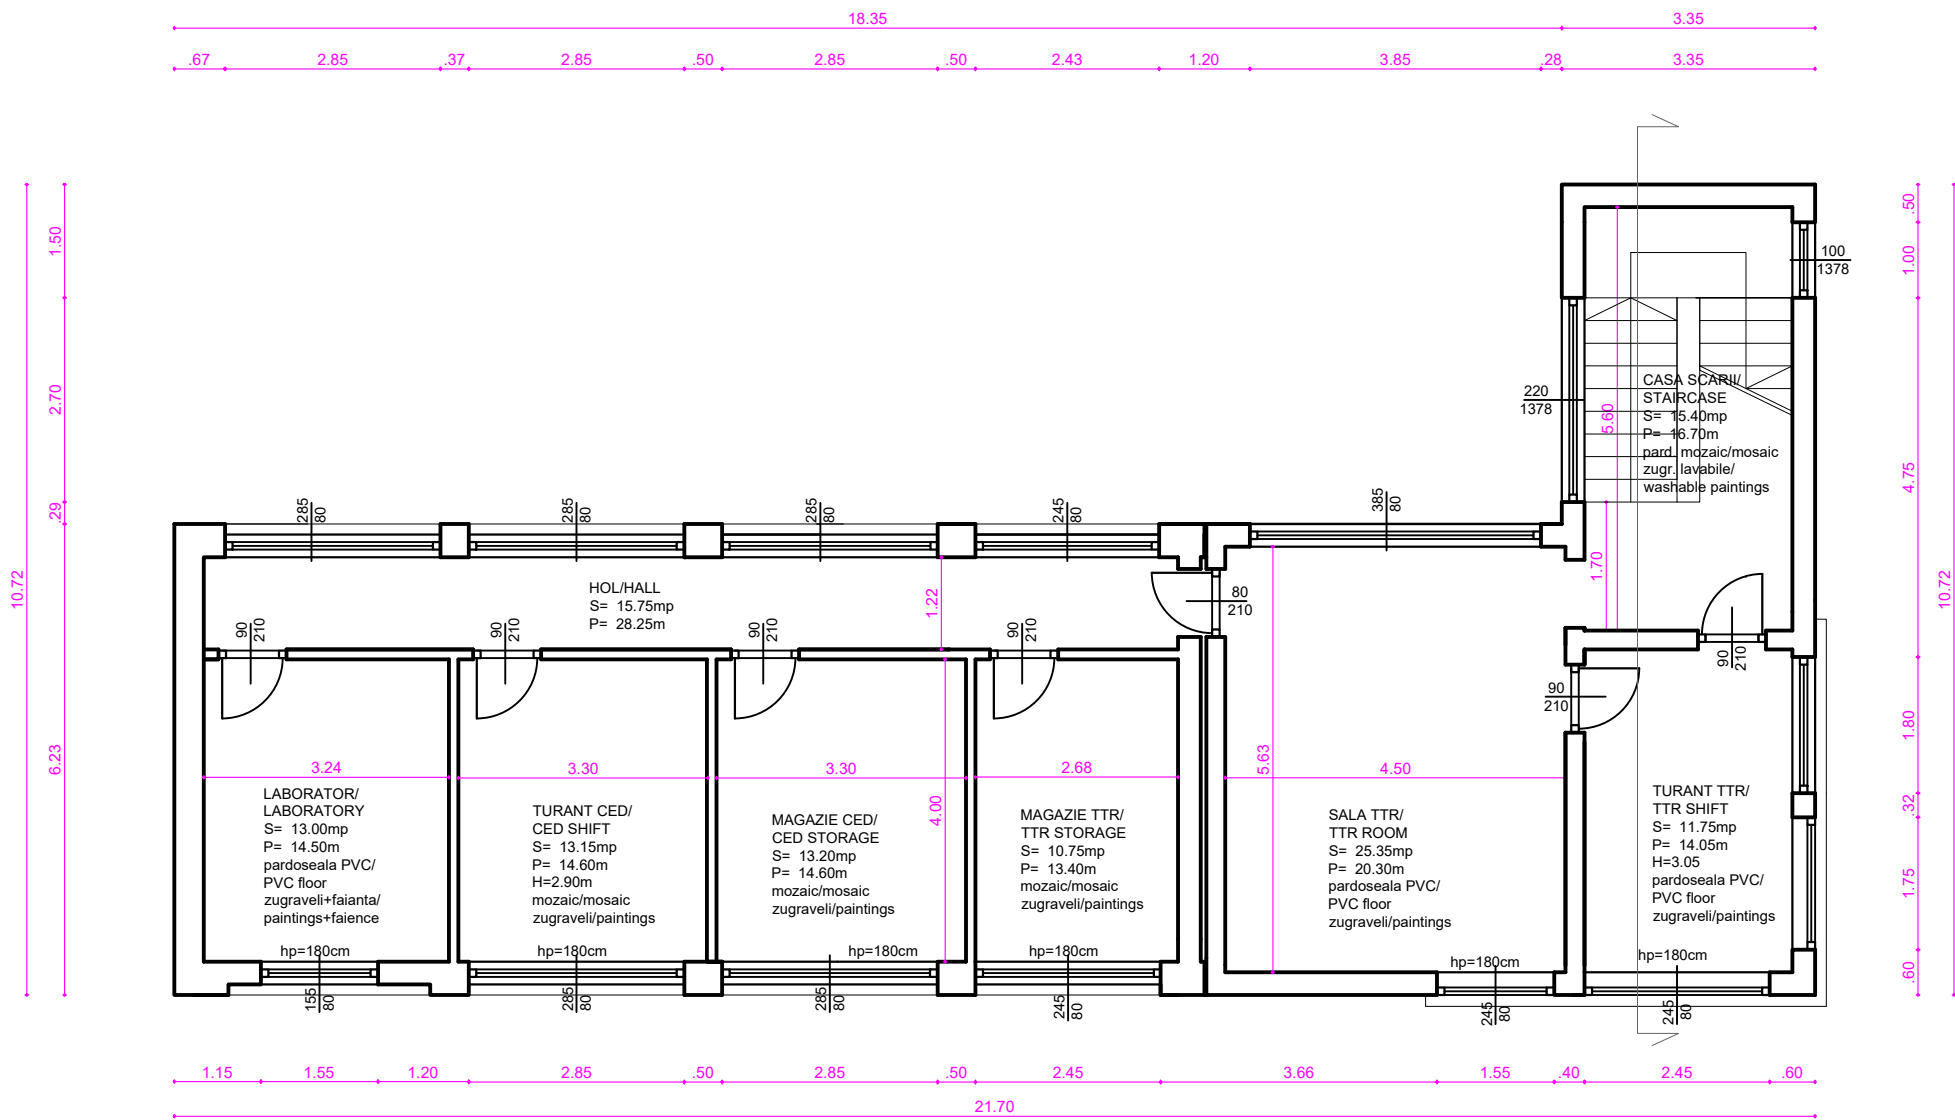

Plan etaj 2/ Second floor plan
 $A_{\text{construita}} = 150.25 \text{ mp}$
 $A_{\text{desfasurata}} = 679.30 \text{ mp}$

ENTITATE CONTRACTANTA
CONTRACTING ENTITY

C.N.C.F. "C.F.R." - S.A.

CONTRACTANT
CONTRACTOR

Asocierea S.C. ISPCF S.A. - S.C. BAICONS IMPEX SRL

	Nume Name	Data Date	Semnatura Signature
Şef Proiect Project Manager	ing. Viorel GORGONETU	11.2024	
Verificat Checked	arh. Ştefania GHEORGHE	11.2024	
Proiectat Designed	arh. Mihai DUMITRESCU	11.2024	

”Modernizarea liniilor şi instalaţiilor din
Complexul Feroviar Bucureşti”
Studiu de fezabilitate

”Modernization lines and installations in the
Bucharest Railway Complex
Feasibility Study

Proiect / Project
38 / 2022

Faza / Phase
S.F.
F.S.

Denumire / Title

Staţia Bucureşti Nord Grupa B - Clădire CED -
Plan Etaj 2 - Relevu
Bucureşti Nord Grupa A Station - CED Building -
Second Floor Plan - Survey

Scara / Scale
1/100

Codificare / Codification System

COBU SF ARH DRV 33 03 023 R00

Istoricul reviziilor / Revision History

Rev.	Data/Date	Descriere Modificare / Modification description
1		
2		
3		
4		