





Fatada principala/Main facade

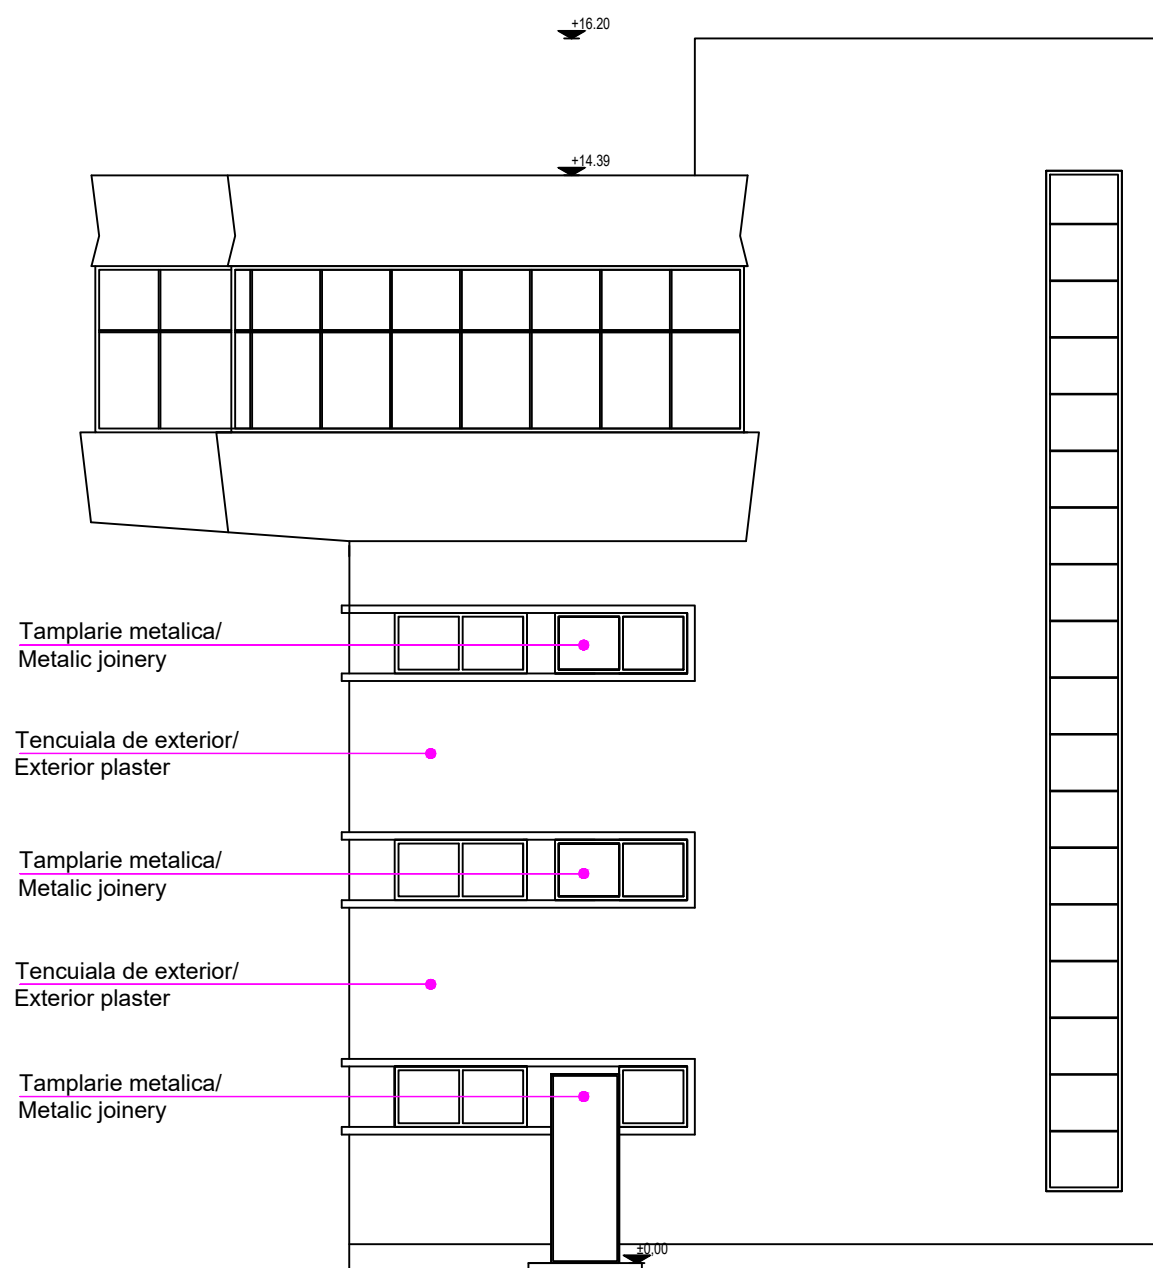

Fatada laterala/Side view facade

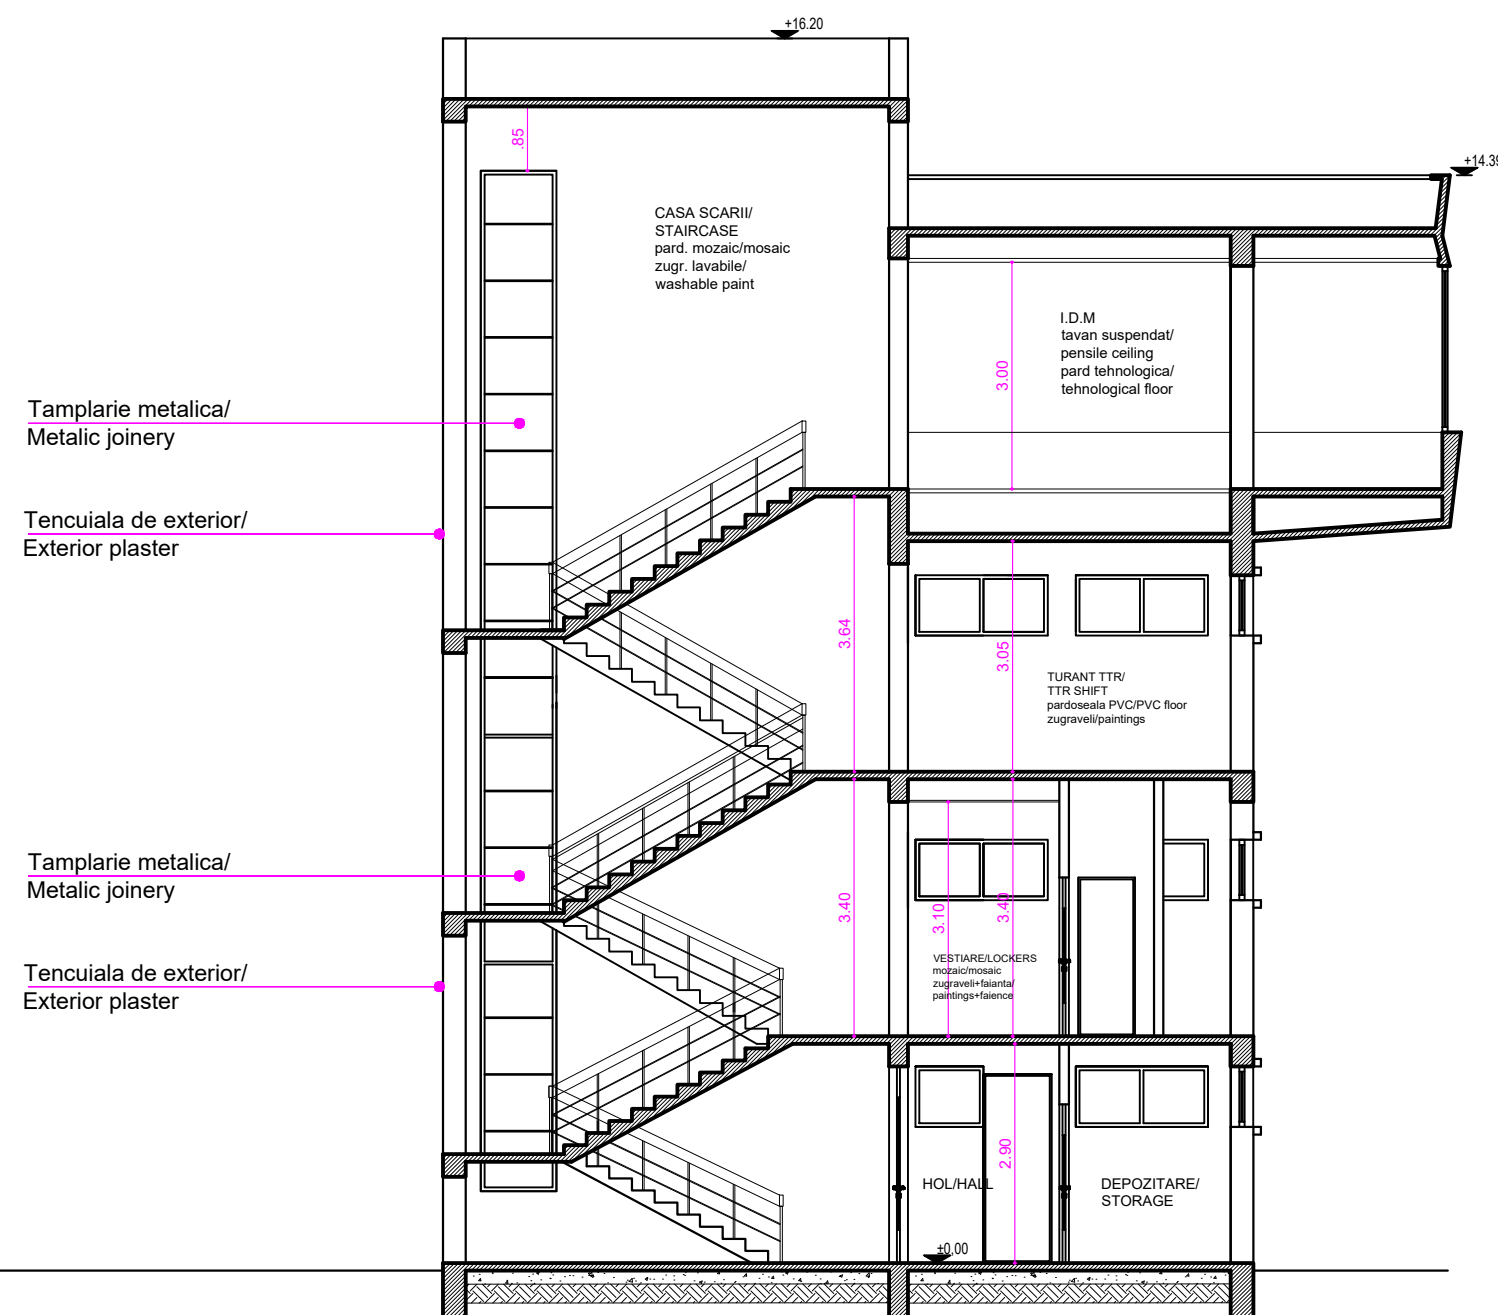

Sectiune/Section

ENTITATE CONTRACTANTA CONTRACTING ENTITY		C.N.C.F. "C.F.R." - S.A.	
CONTRACTANT CONTRACTOR		Asocierea S.C. ISPCF S.A. - S.C. BAICONS IMPEX SRL	
	Nume Name	Data Date	Semnatura Signature
Şef Proiect Project Manager	ing. Viorel GORGONETU	11.2024	
Verificat Checked	arh. Ştefania GHEORGHE	11.2024	
Proiectat Designed	arh. Mihai DUMITRESCU	11.2024	
"Modernizarea liniilor şi instalaţiilor din Complexul Feroviar Bucureşti" Studiu de fezabilitate			Proiect / Project 38 / 2022
"Modernization lines and installations in the Bucharest Railway Complex Feasibility Study			Faza / Phase S.F. F.S.
Denumire / Title Staţia Bucureşti Nord Grupa B - Clădire CED - Faţade şi Secţiuni - Relevu Bucureşti Nord Grupa B Station - CED Building - Facades and Section - Survey			Scara / Scale 1/100
Codificare / Codification System COBU SF ARH DRV 33 03 025 R00			
Istoricul revizior / Revision History			
Rev.	Data/Date	Descriere Modificare / Modification description	
1			
2			
3			
4			