


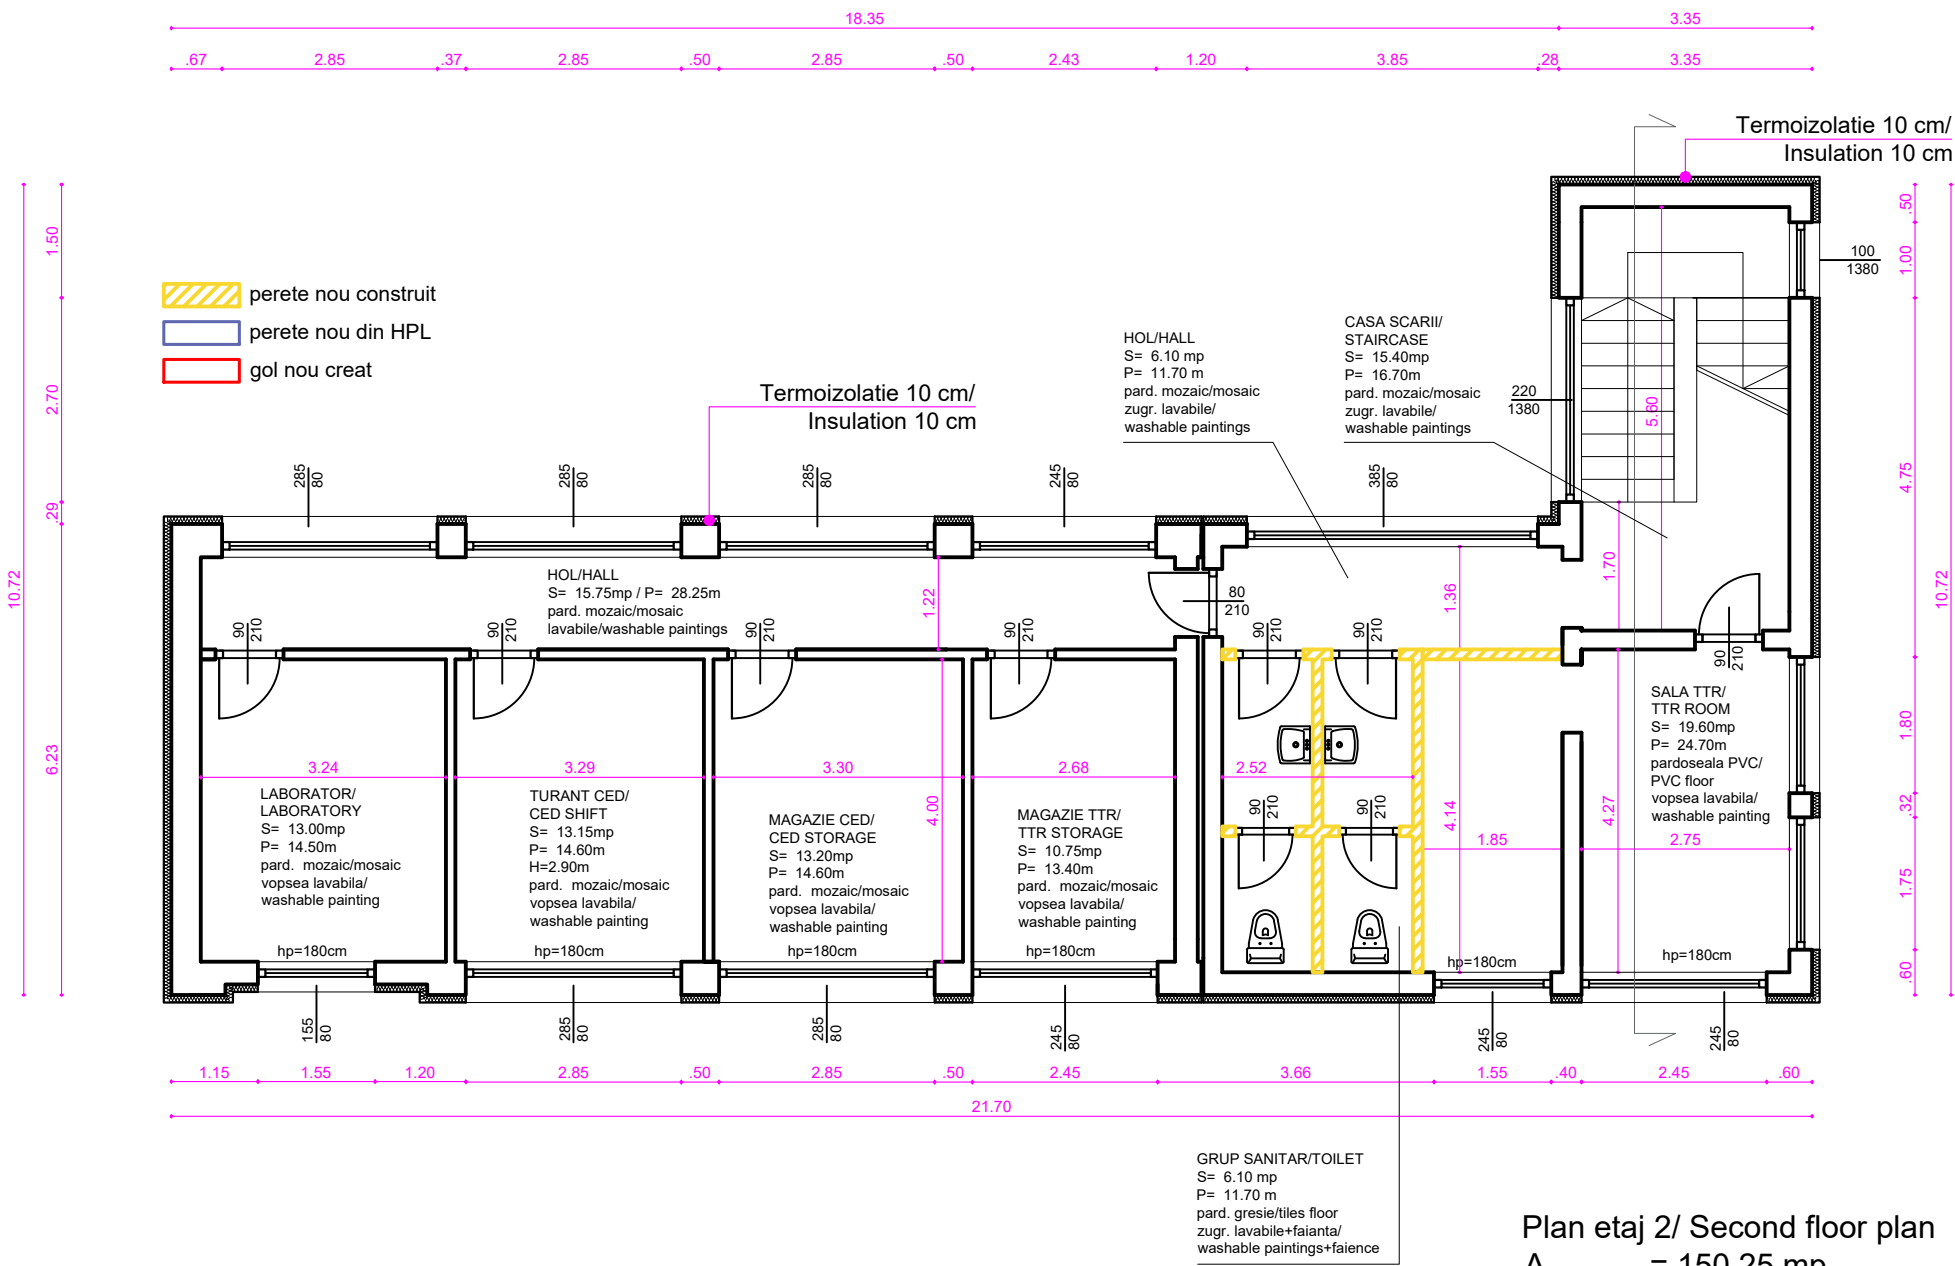

Plan etaj 2/ Second floor plan
 $A_{\text{construita}} = 150.25 \text{ mp}$
 $A_{\text{desfasurata}} = 679.30 \text{ mp}$



ENTITATE CONTRACTANTA
CONTRACTING ENTITY

C.N.C.F. "C.F.R." - S.A.



CONTRACTANT
CONTRACTOR

Asocierea S.C. ISPCF S.A. - S.C. BAICONS IMPEX SRL

	Nume Name	Data Date	Semnatura Signature
Şef Proiect Project Manager	ing. Viorel GORGONETU	11.2024	
Verificat Checked	arh. Ştefania GHEORGHE	11.2024	
Proiectat Designed	arh. Mihai DUMITRESCU	11.2024	

**"Modernizarea liniilor şi instalaţiilor din
Complexul Feroviar Bucureşti"**
Studiu de fezabilitate

Proiect / Project
38 / 2022

**"Modernization lines and installations in the
Bucharest Railway Complex
Feasibility Study**

Faza / Phase
S.F.
F.S.

Denumire / Title
Staţia Bucureşti Nord Grupa B - Clădire CED -
Plan Etaj 2 - Propunere
Bucureşti Nord Grupa A Station - CED Building -
Second Floor Plan - Proposal

Scara / Scale
1/100

Codificare / Codification System

COBU SF ARH DEV 33 03 028 R00

Istoricul reviziilor / Revision History

Rev.	Data/Date	Descriere Modificare / Modification description
1		
2		
3		
4		