




Cladire CED Grupa B/CED Group B building
Fatada principala/Main facade

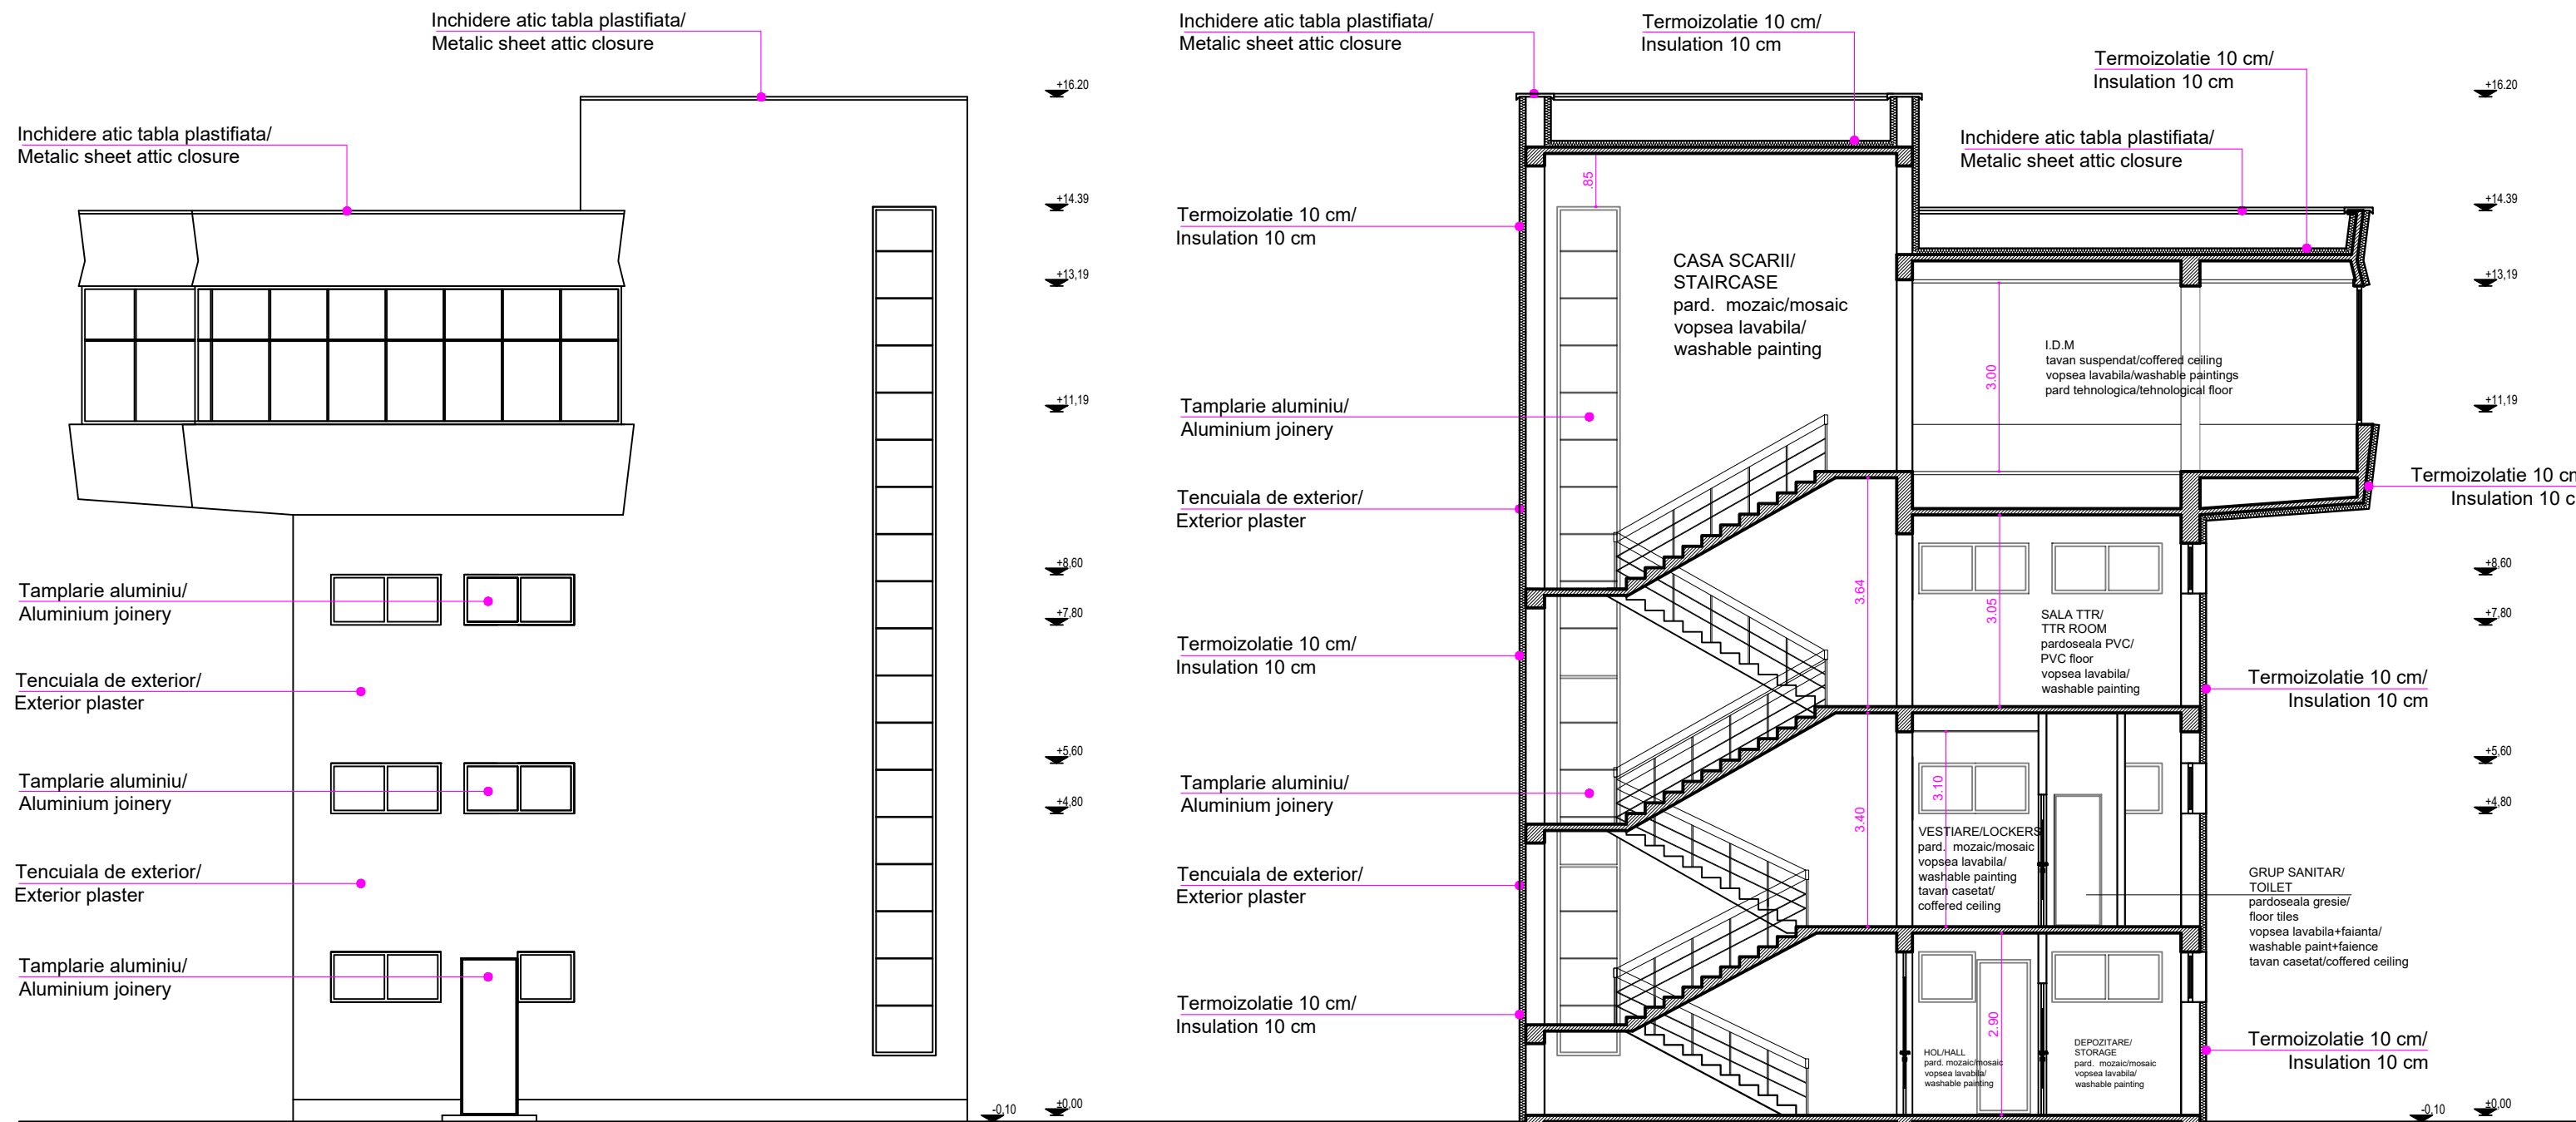

Cladire CED Grupa B/CED Group B building
Fatada laterala/Side view facade

Cladire CED Grupa B/CED Group B building
Sectiune/Section

ENTITATE CONTRACTANTA CONTRACTING ENTITY		 C.N.C.F. "C.F.R." - S.A.	
CONTRACTANT CONTRACTOR		Asocierea S.C. ISPCF S.A. - S.C. BAICONS IMPEX SRL	
	Nume Name	Data Date	Semnatura Signature
Şef Proiect Project Manager	ing. Viorel GORGONETU	11.2024	
Verificat Checked	arh. Ştefania GHEORGHE	11.2024	
Proiectat Designed	arh. Mihai DUMITRESCU	11.2024	
"Modernizarea liniilor şi instalaţiilor din Complexul Feroviar Bucureşti" Studiu de fezabilitate "Modernization lines and installations in the Bucharest Railway Complex Feasibility Study			Proiect / Project 38 / 2022
			Faza / Phase S.F. F.S.
Denumire / Title	Staţia Bucureşti Nord Grupa B - Clădire CED - Faţade şi Secţiuni - Propunere Bucureşti Nord Grupa B Station - CED Building - Facades and Section - Proposal		Scara / Scale 1/100
Codificare / Codification System			
COBU SF ARH DEV 33 03 030 R00			
Istoricul reviziilor / Revision History			
Rev.	Data/Date	Descriere Modificare / Modification description	
1			
2			
3			
4			