


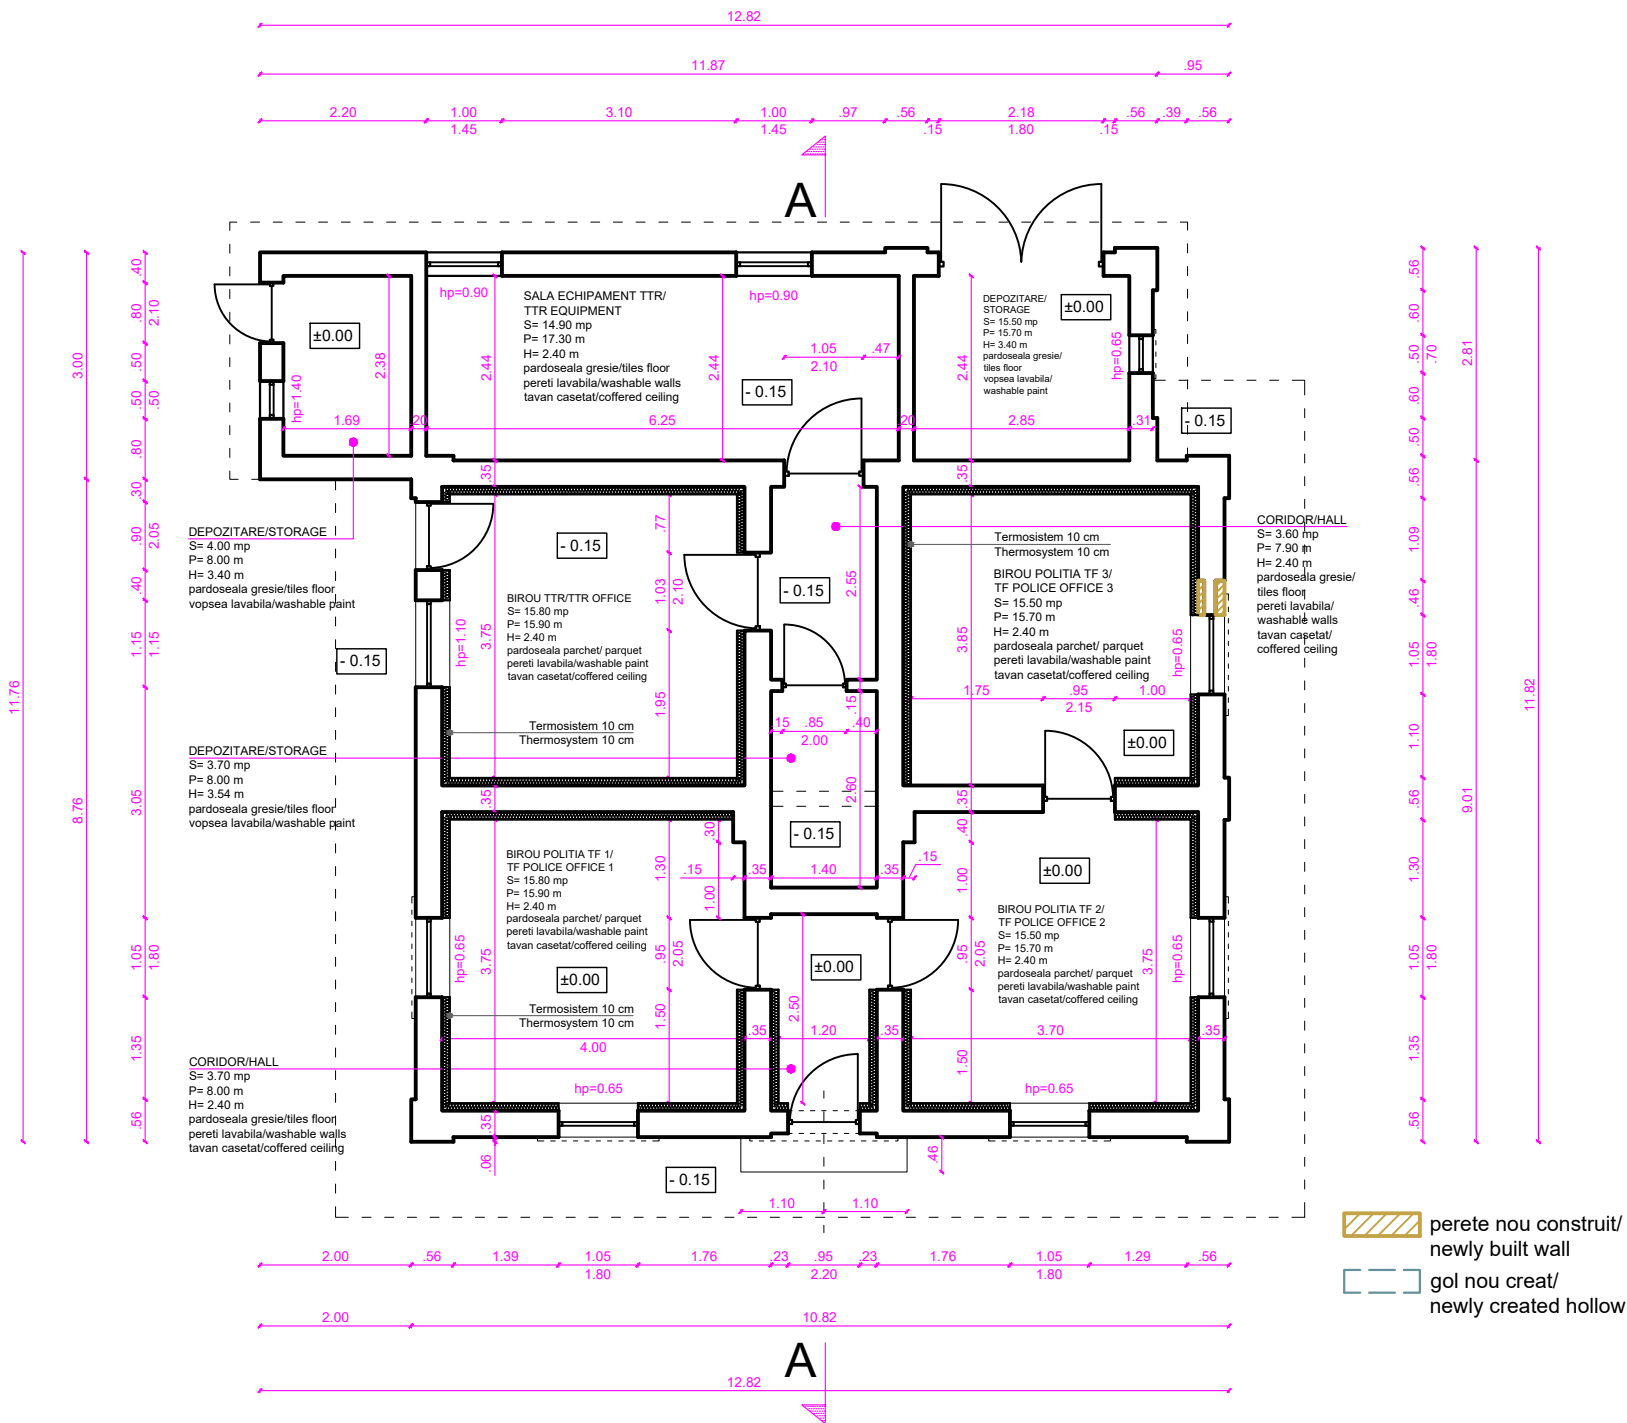

Clădire Poliție/Police building
Plan parter/Ground floor plan
sc 1:100
A_{construita} = 130.00 mp
A_{desfasurata} = 130.00 mp

- perete nou construit/
newly built wall
- gol nou creat/
newly created hollow



ENTITATE CONTRACTANTA
CONTRACTING ENTITY

C.N.C.F. "C.F.R." - S.A.



CONTRACTANT
CONTRACTOR

Asocierea S.C. ISPCF S.A. - S.C. BAICONS IMPEX SRL

	Nume Name	Data Date	Semnatura Signature
Şef Proiect Project Manager	ing. Viorel GORGONETU	11.2024	
Verificat Checked	arh. Ştefania GHEORGHE	11.2024	
Proiectat Designed	arh. Mihai-Alexandru DUMITRESCU	11.2024	

"Modernizarea liniilor şi instalaţiilor din
Complexul Feroviar Bucureşti"
Studiu de fezabilitate

Proiect / Project
38 / 2022

"Modernization lines and installations in the
Bucharest Railway Complex
Feasibility Study

Faza / Phase
S.F.
F.S.

Denumire / Title

Staţia Griviţa - Clădire Poliţie - Faţade şi Secţiune - Relevu
Grivita Station - Police Building - Facades and Section - Survey

Scara / Scale

1/100

Codificare / Codification System

COBU SF ARH DEV 35 04 003 R00

Istoricul reviziilor / Revision History

Rev.	Data/Date	Descriere Modificare / Modification description
1		
2		
3		
4		