



Gara de Receptie Basarab/  
Basarab Reception Station  
Vedere Laterală/Side facade  
sc 1:100

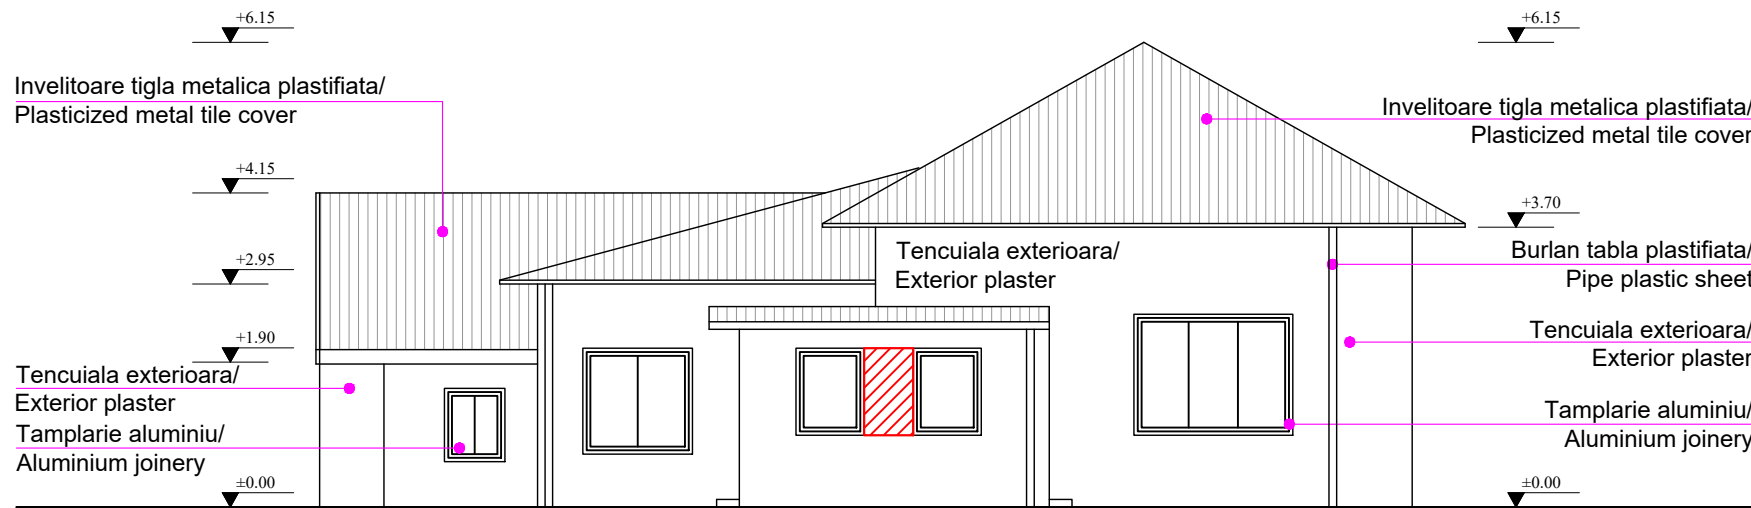

Gara de Receptie Basarab/  
Basarab Reception Station  
Vedere spre linii/ View to the lines  
sc 1:100

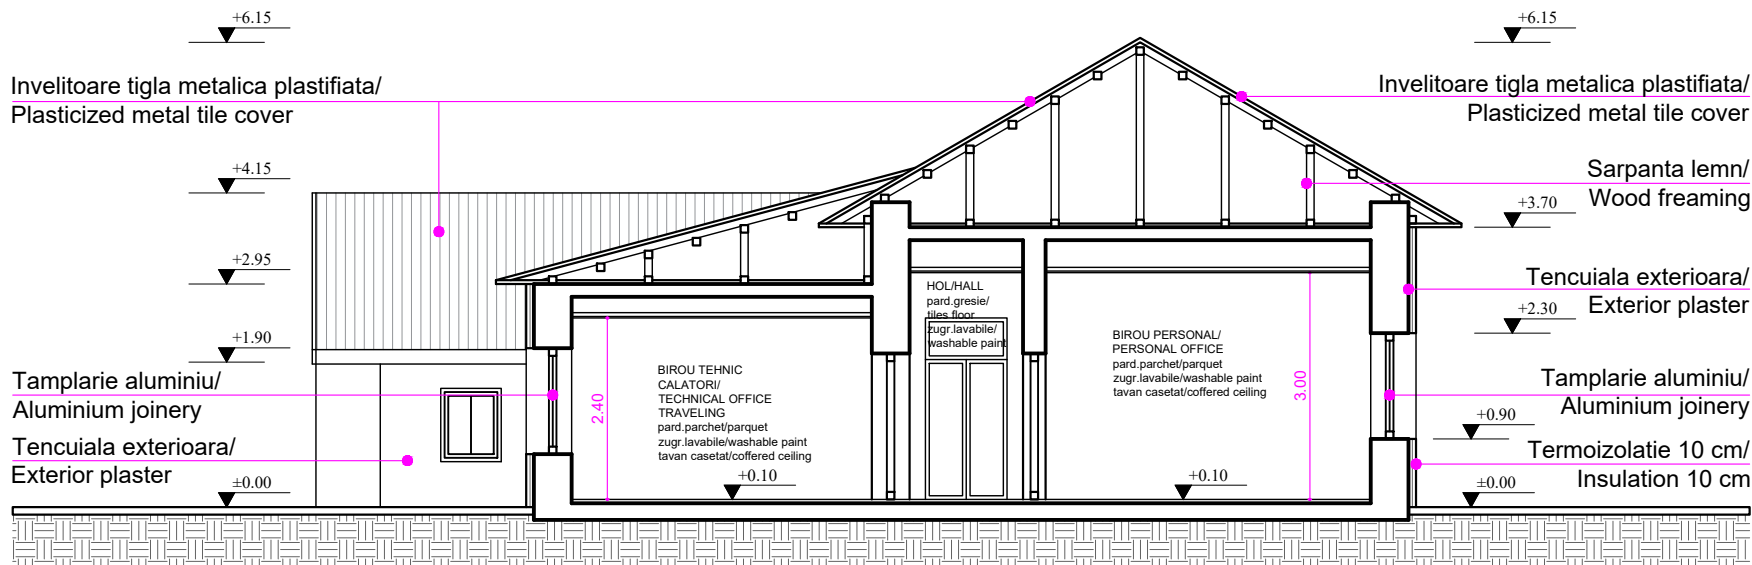

Gara de Receptie Basarab/  
Basarab Reception Station  
Secțiune A - A/ A - A Section  
sc 1:100



ENTITATE CONTRACTANTA  
CONTRACTING ENTITY

C.N.C.F. "C.F.R." - S.A.



CONTRACTANT  
CONTRACTOR

Asocierea S.C. ISPCF S.A. - S.C. BAICONS IMPEX SRL

|                                | Nume<br>Name                    | Data<br>Date | Semnatura<br>Signature |
|--------------------------------|---------------------------------|--------------|------------------------|
| Şef Proiect<br>Project Manager | ing. Viorel GORGONETU           | 11.2024      |                        |
| Verificat<br>Checked           | arh. Mihai-Alexandru DUMITRESCU | 11.2024      |                        |
| Proiectat<br>Designed          | arh. Ştefania GHEORGHE          | 11.2024      |                        |

**"Modernizarea liniilor şi instalaţiilor din  
Complexul Feroviar Bucureşti"  
Studiu de fezabilitate**

Proiect / Project  
38 / 2022

***"Modernization lines and installations in the  
Bucharest Railway Complex  
Feasibility Study***

Faza / Phase  
S.F.  
F.S.

Denumire / Title

Stația București Basarab - Gara de Receptie -  
Fațade şi secțiune - Propunere  
Bucuresti Basarab Station - Reception Station Building -  
Facades and section - Proposal

Scara / Scale

1/100

Codificare / Codification System

COBU SF ARH DEV 36 03 006 R00

| Istoricul reviziilor / Revision History |           |                                                 |
|-----------------------------------------|-----------|-------------------------------------------------|
| Rev.                                    | Data/Date | Descriere Modificare / Modification description |
| 1                                       |           |                                                 |
| 2                                       |           |                                                 |
| 3                                       |           |                                                 |
| 4                                       |           |                                                 |