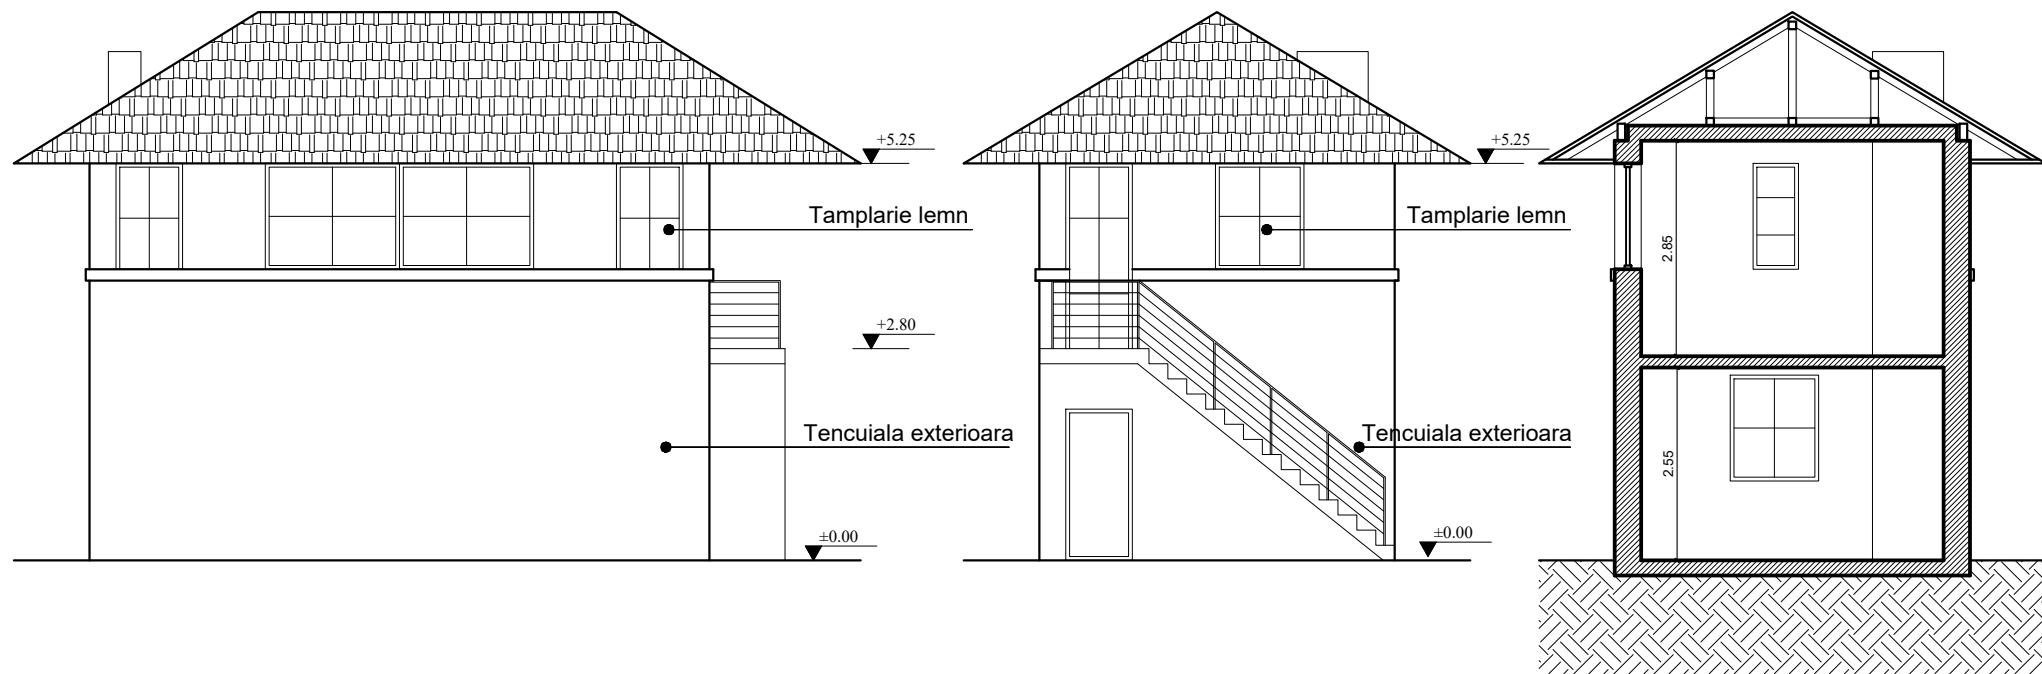
 


**Asocierea S.C. ISPCF S.A. - S.C. BAICONS IMPEX SRL**

	Nume Name	Data Date	Semnatura Signature
Şef Proiect Project Manager	ing. Viorel GORGONETU	11.2024	
Verificat Checked	arh. Ştefania GHEORGHE	11.2024	
Proiectat Designed	arh. Mihai Alexandru DUMITRESCU	11.2024	

***"Modernization lines and installations in the
Bucharest Railway Complex
Feasibility Study***

Faza / Phase

S.F.

F.S.

PO Pajura - Cabina Barreira 1 Post 23 - Releveu /
Pajura SP - Barrier Cabin 1 Post 23 - Survey

1/100

C O B U S F A R H D R V 4 0 0 4 0 0 4 R 0 0

Istoricul reviziilor / Revision History		
Rev.	Data/Date	Descriere Modificare / Modification description
1		
2		
3		
4		