




C.N.C.F. "C.F.R." - S.A.

 

Asocierea S.C. ISPCF S.A. - S.C. BAICONS IMPEX SRL

	Nume <i>Name</i>	Data <i>Date</i>	Semnatura <i>Signature</i>
Şef Proiect <i>Project Manager</i>	ing. Viorel GORGONETU	11.2024	
Verificat <i>Checked</i>	arh. Mihai-Alexandru DUMITRESCU	11.2024	
Proiectat <i>Designed</i>	arh. Ştefania GHEORGHE	11.2024	

Project / *Project*
38 / 2022

Faza / Phase

S.F.


F.S.

Scara / Scale

1/100

C O B U S F A R H D E V 4 7 0 2 0 0 6 R 0 0

Rev.	Data/Date	Descriere Modificare / Modification description
1		
2		
3		
4		

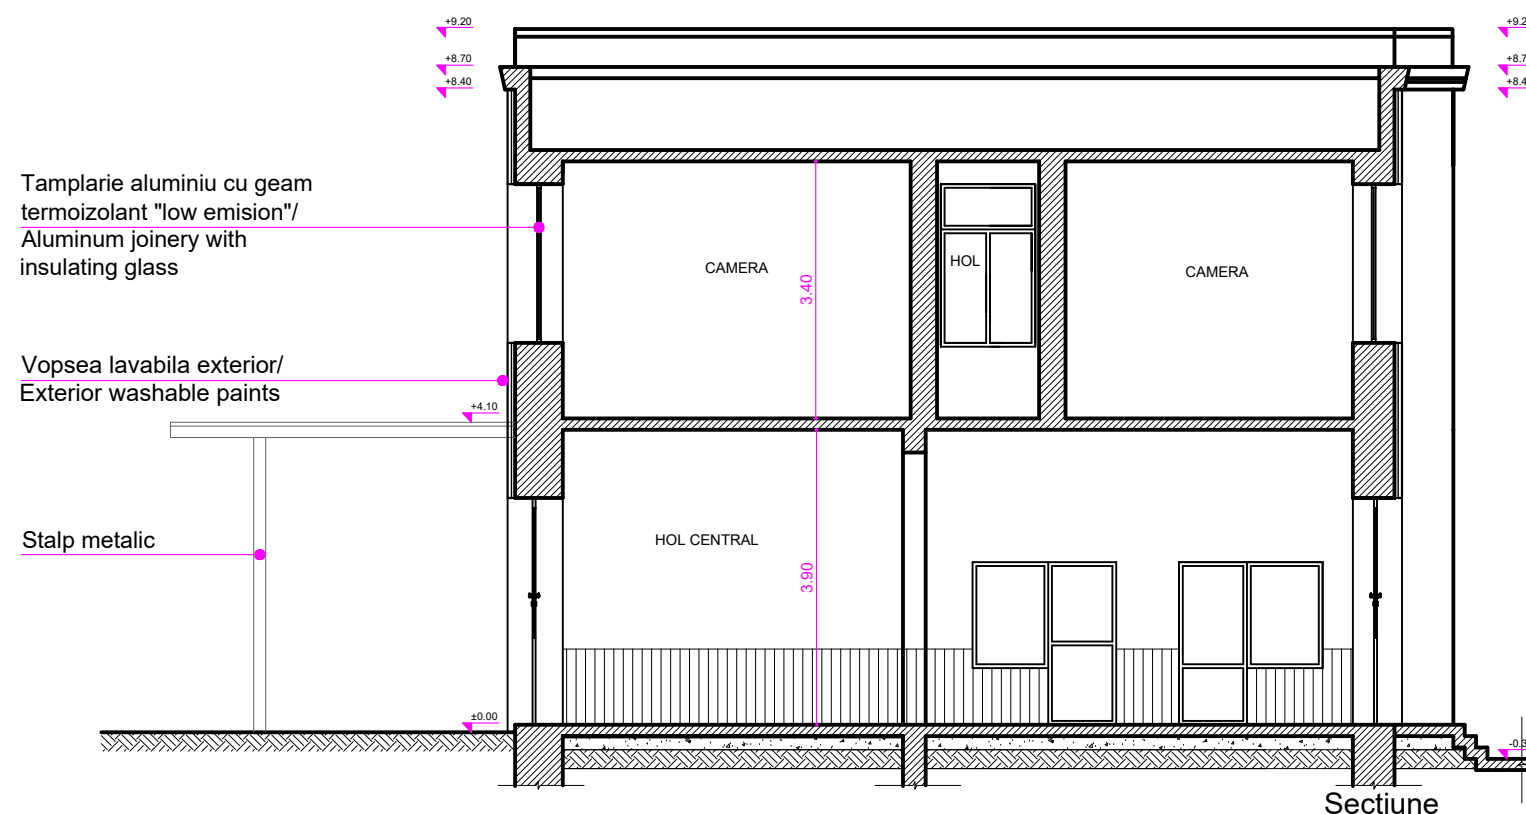

Section