




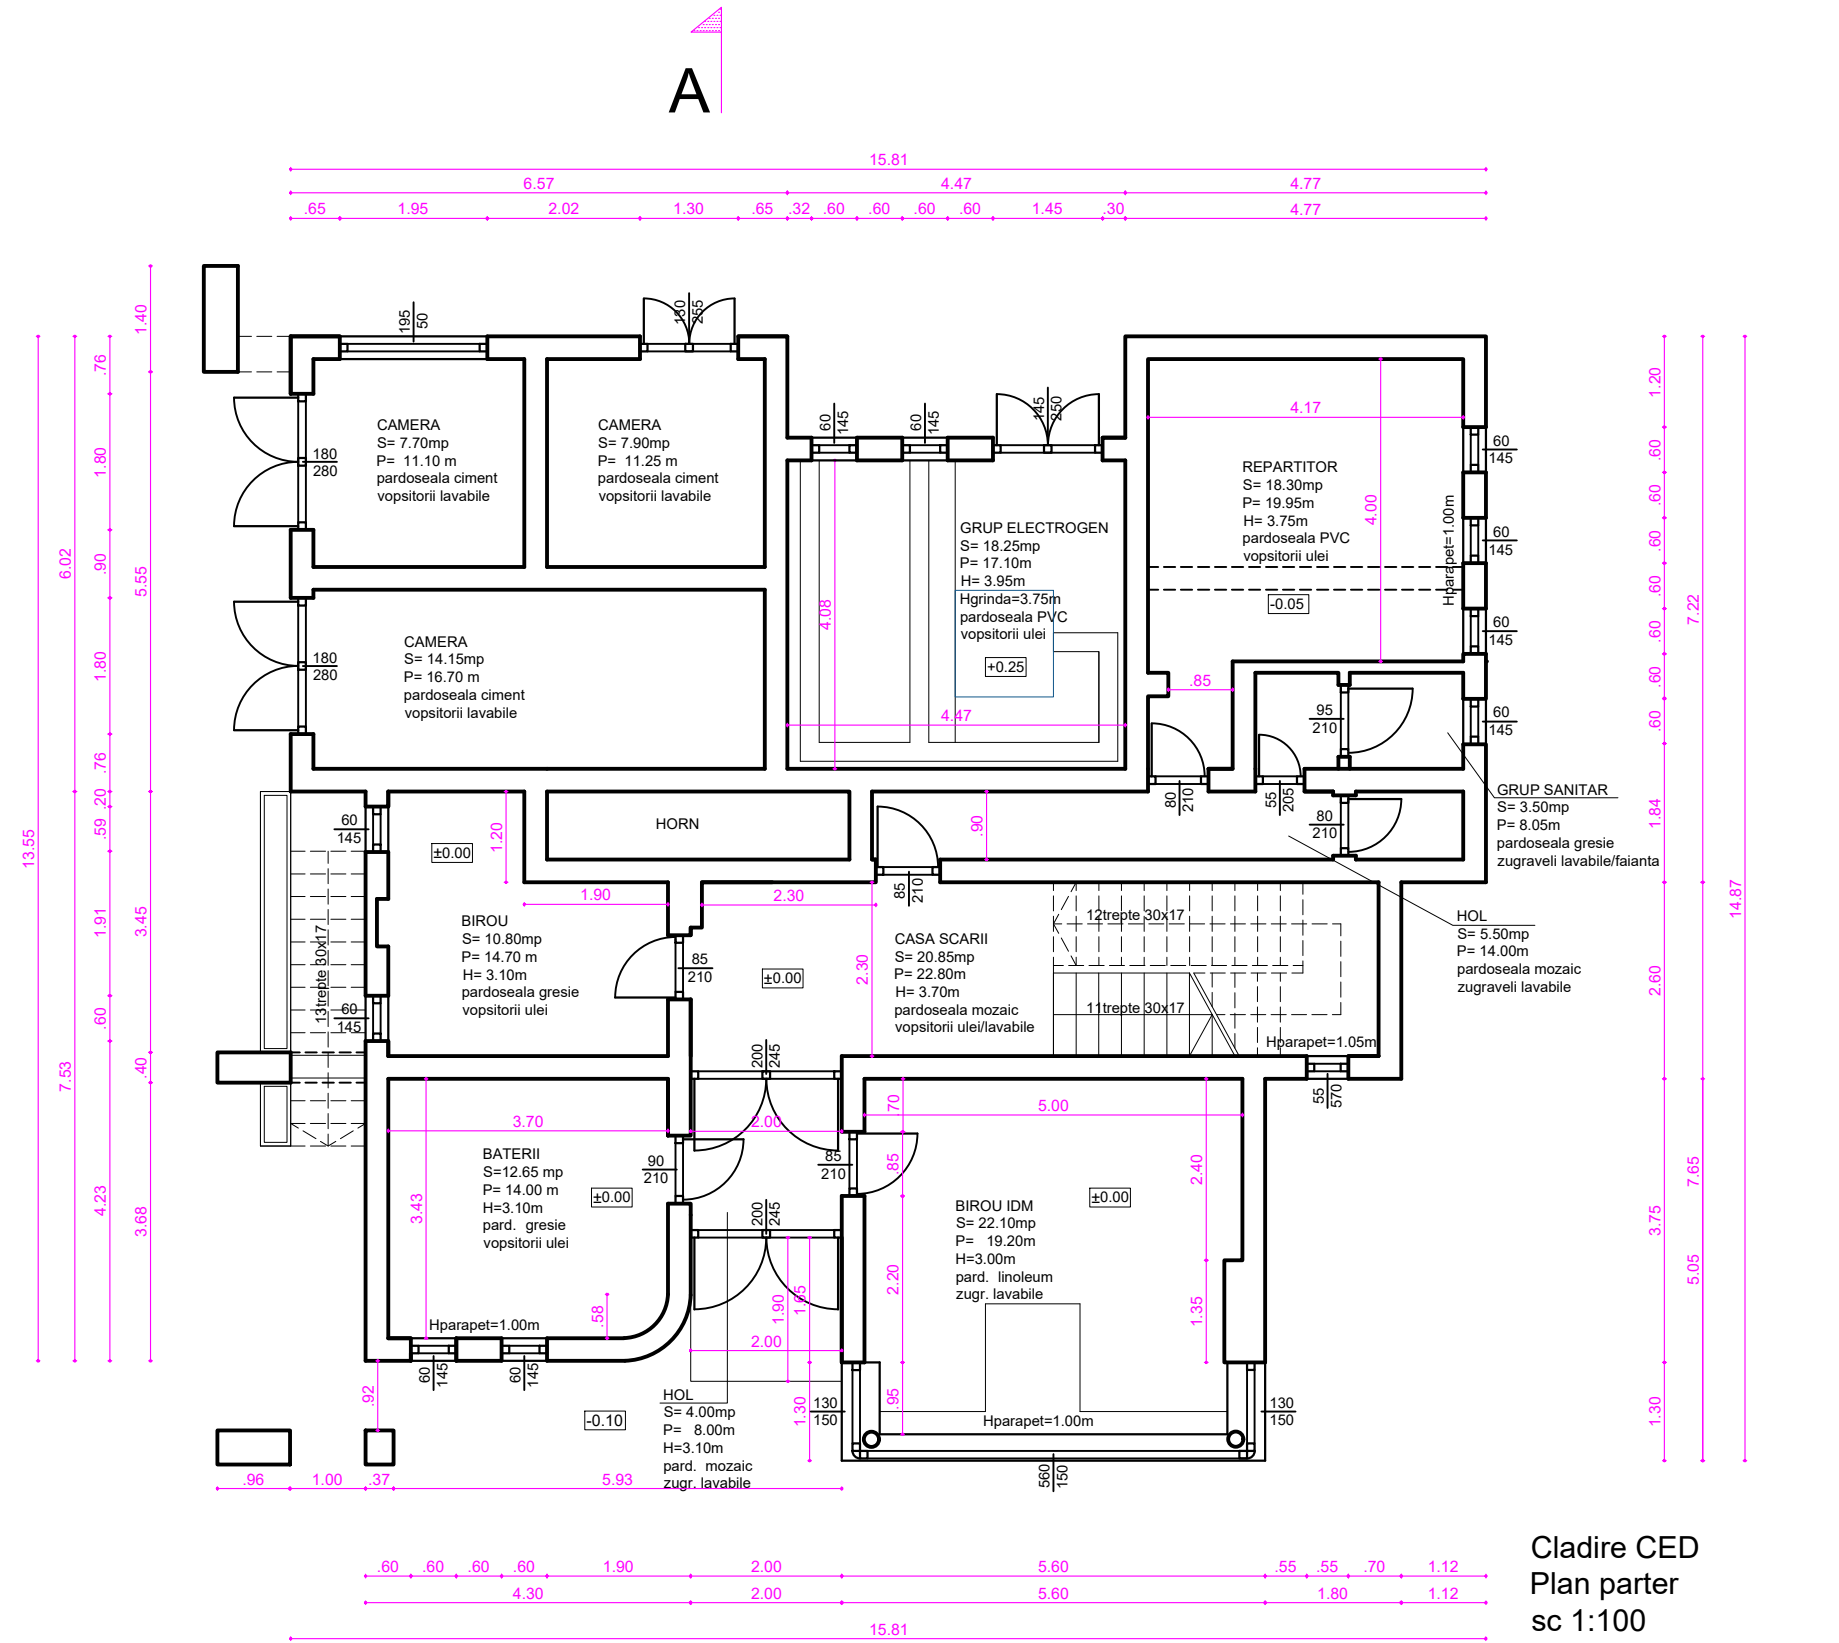


Cladire CED
Plan parter
sc 1:100
A_{construita} = 217.00 mp
A_{desfasurata} = 524.00 mp

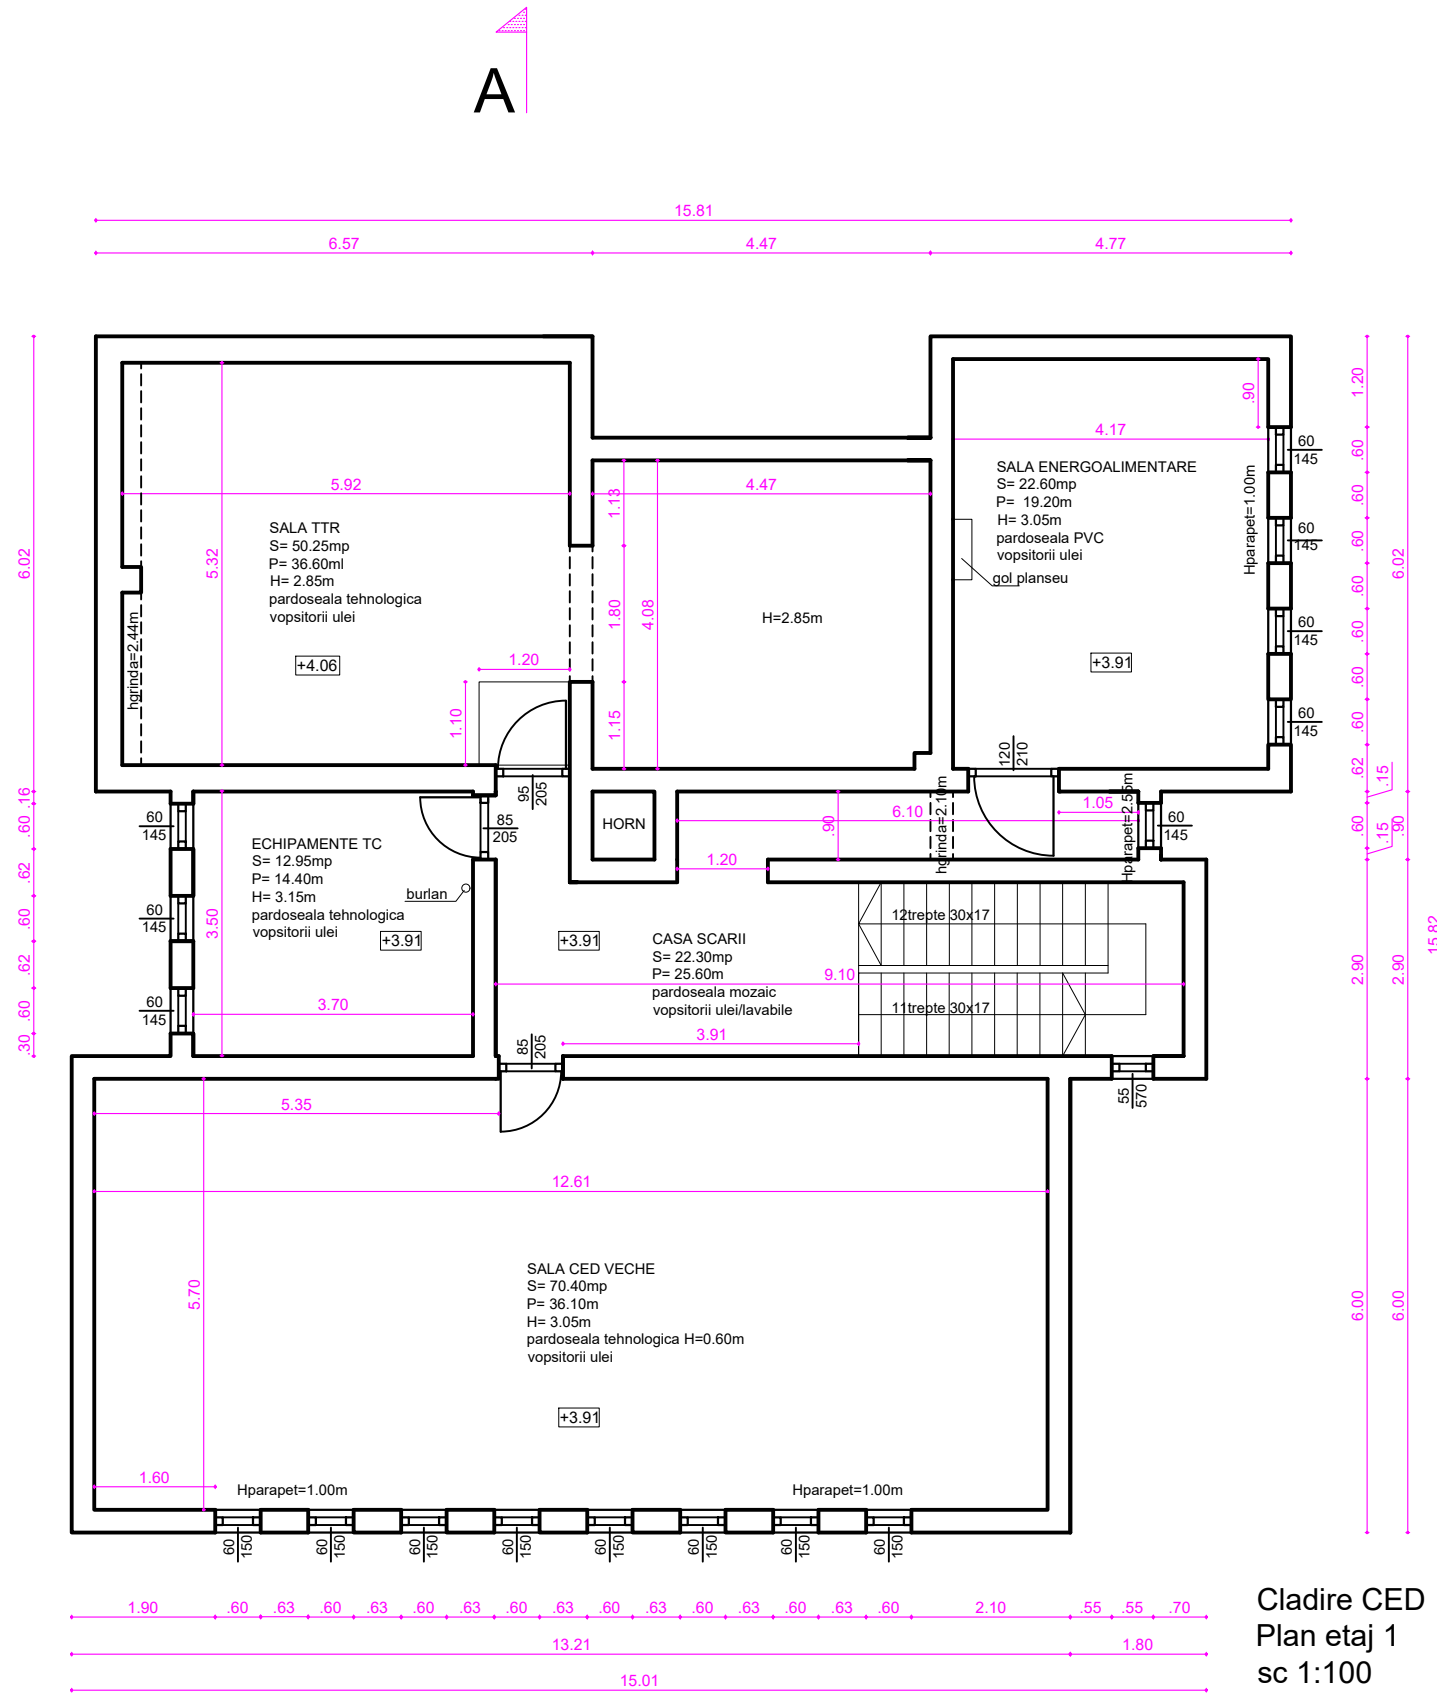

Cladire CED
Plan etaj 1
sc 1:100
A_{construita} = 220.00 mp
A_{desfasurata} = 524.00 mp

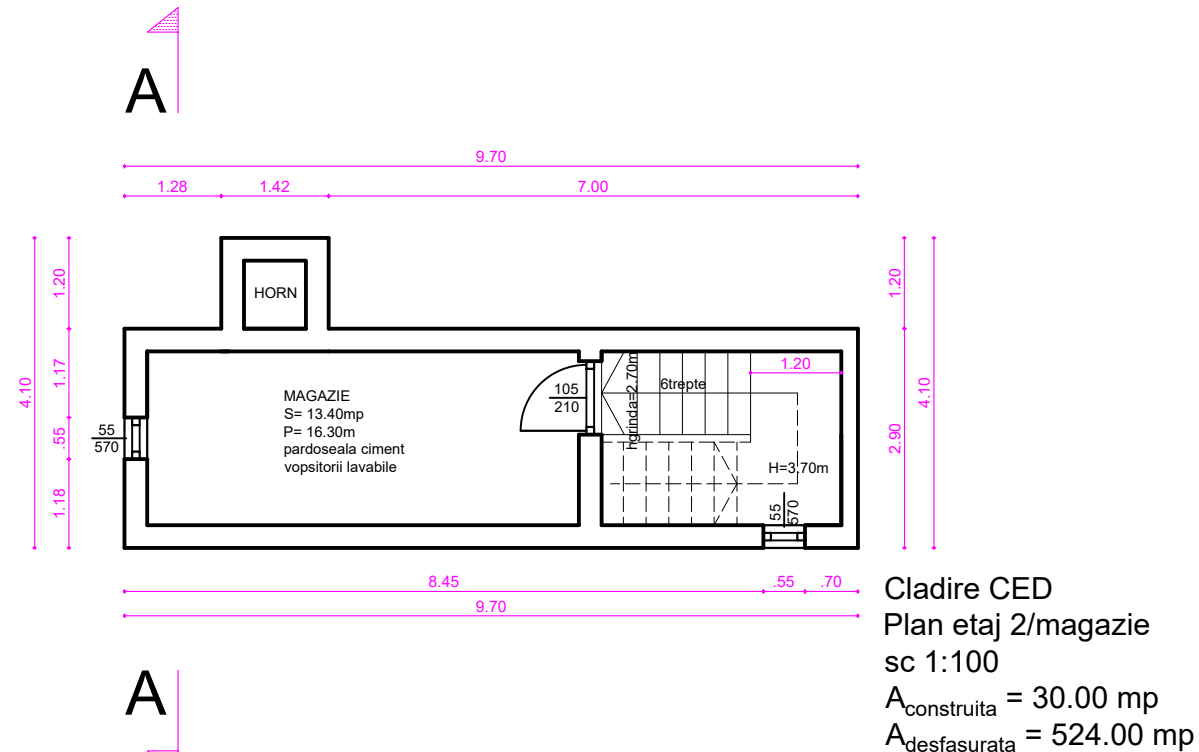

Cladire CED
Plan etaj 2/magazie
sc 1:100
A_{construita} = 30.00 mp
A_{desfasurata} = 524.00 mp

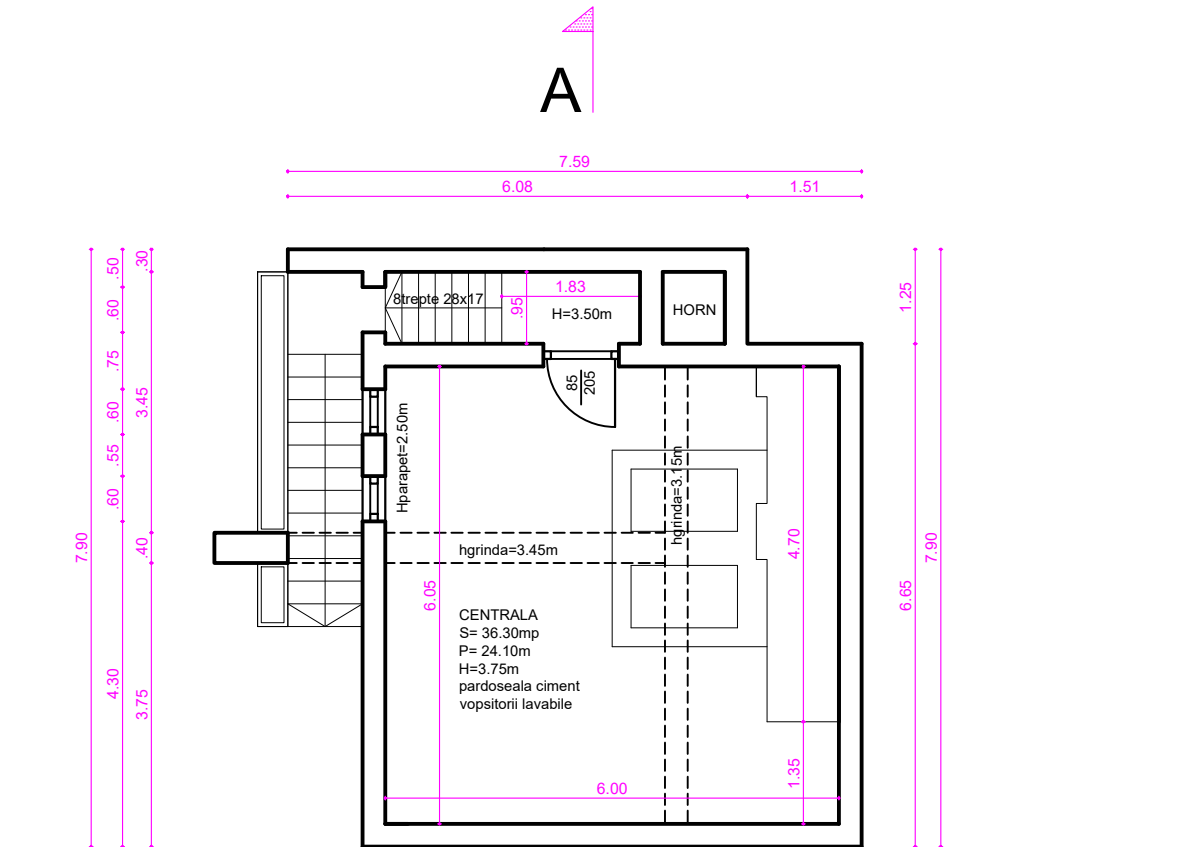

Cladire CED
Plan subsol
sc 1:100
A_{construita} = 57.00 mp
A_{desfasurata} = 524.00 mp

ENTITATE CONTRACTANTA CONTRACTING ENTITY C.N.C.F. "C.F.R." - S.A.			
CONTRACTANT CONTRACTOR Asocierea S.C. ISPCF S.A. - S.C. BAICONS IMPEX SRL			
	Nume Name	Data Date	Semnatura Signature
Şef Proiect Project Manager	ing. Viorel GORGONETU	11.2024	
Verificat Checked	arh. Mihai-Alexandru DUMITRESCU	11.2024	
Proiectat Designed	arh. Ştefania GHEORGHE	11.2024	
"Modernizarea liniilor şi instalaţiilor din Complexul Ferroviar Bucureşti" Studiu de fezabilitate			Proiect / Project 38 / 2022
"Modernization lines and installations in the Bucharest Railway Complex Feasibility Study			Faza / Phase S.F. F.S.
Denumire / Title Staţia Băneasa - Clădire CED - Planuri - Relevu Băneasa Station - CED Building - Plans - Survey			Scara / Scale 1/100
Codificare / Codification System COBU SF ARH DRV 47 03 001 R00			
Istoricul reviziilor / Revision History			
Rev.	Data/Date	Descriere Modificare / Modification description	
1			
2			
3			
4			