



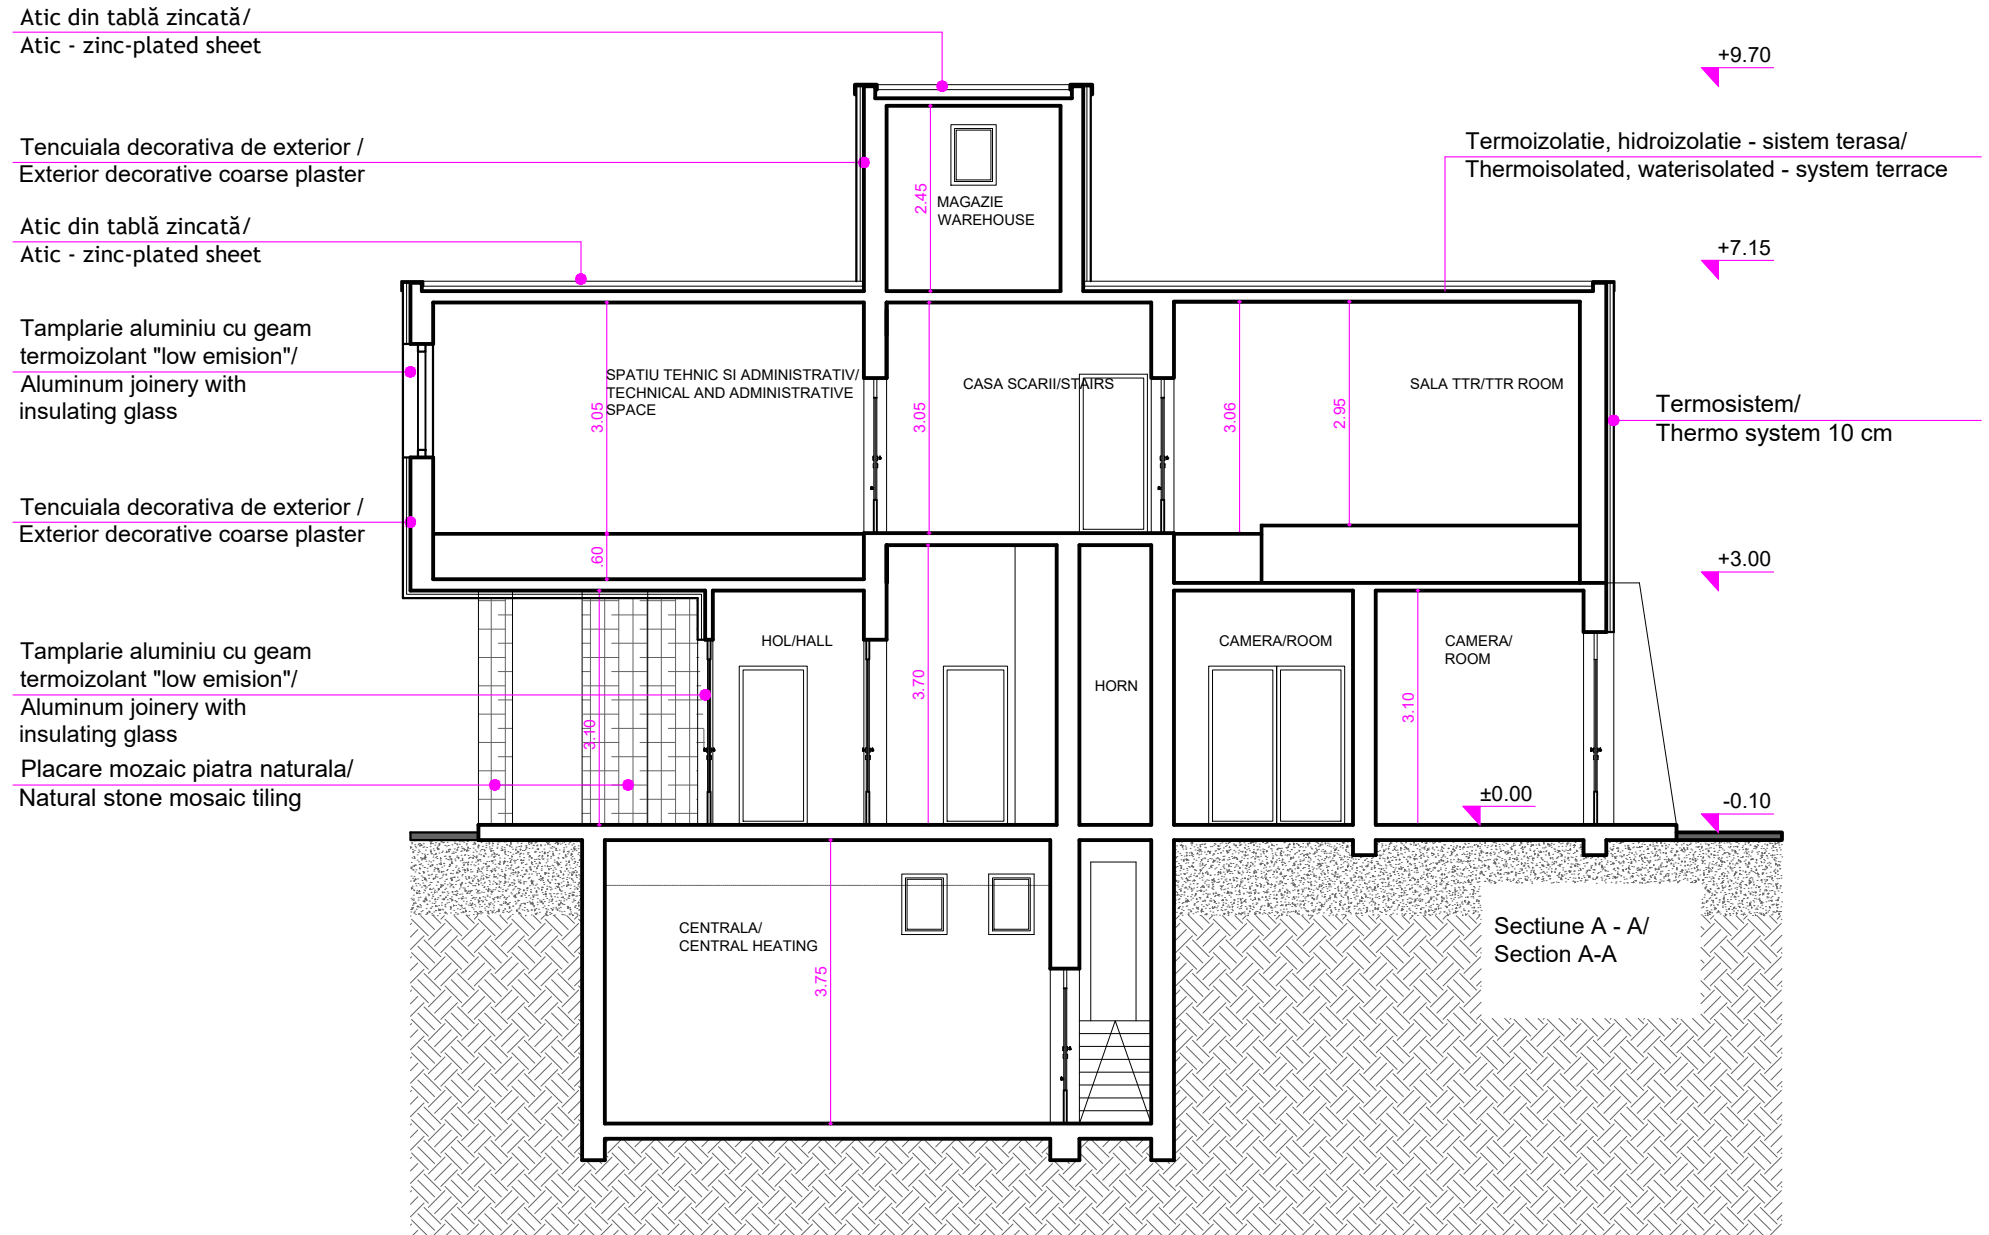

ENTITATE CONTRACTANTA
CONTRACTING ENTITY

C.N.C.F. "C.F.R." - S.A.

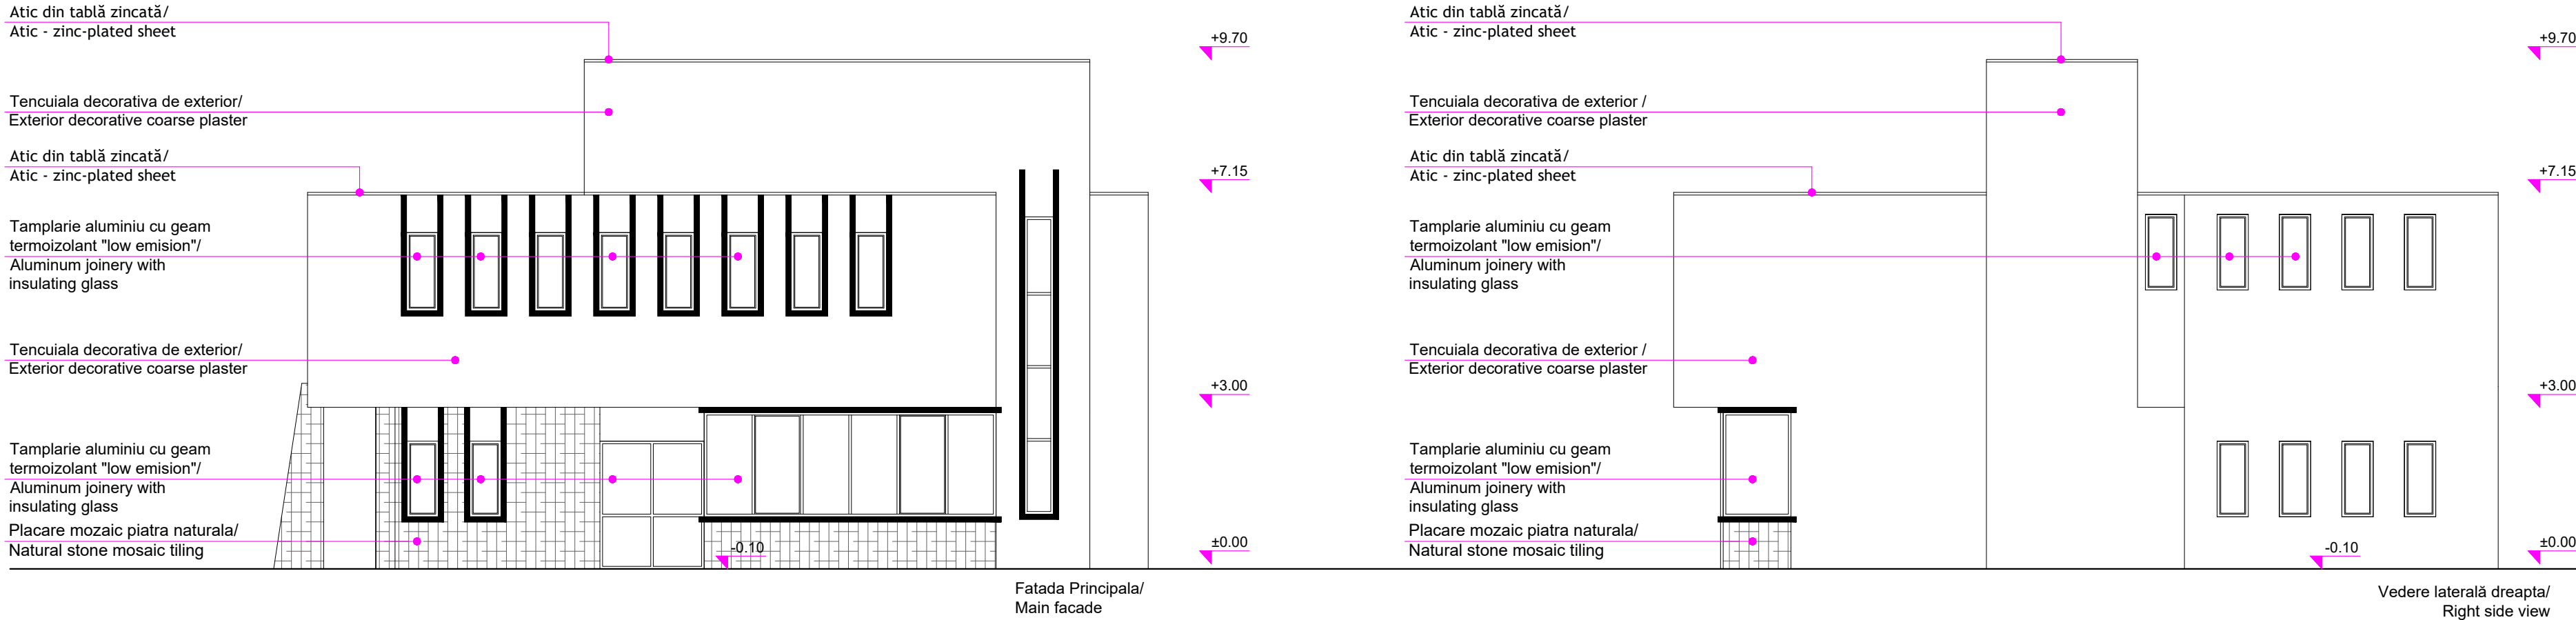

CONTRACTANT
CONTRACTOR

Asocierea S.C. ISPCF S.A. - S.C. BAICONS IMPEX SRL

	Nume Name	Data Date	Semnatura Signature
Şef Proiect Project Manager	ing. Viorel GORGONETU	11.2024	
Verificat Checked	arh. Mihai-Alexandru DUMITRESCU	11.2024	
Proiectat Designed	arh. Ştefania GHEORGHE	11.2024	

"Modernizarea liniilor şi instalaţiilor din
Complexul Feroviar Bucureşti"
Studiu de fezabilitate

"Modernization lines and installations in the
Bucharest Railway Complex
Feasibility Study

Denumire / Title

Staţia Băneasa - Clădire CED -
Faţade şi Secţiune A-A - Propunere
Băneasa Station - CED Building -
Facades and Section A-A - Proposal

Proiect / Project
38 / 2022

Faza / Phase
S.F.
F.S.

Scara / Scale
1/100

Codificare / Codification System

COBU SF ARH DRV 47 03 004 R00

Istoricul reviziilor / Revision History		
Rev.	Data/Date	Descriere Modificare / Modification description
1		
2		
3		
4		