


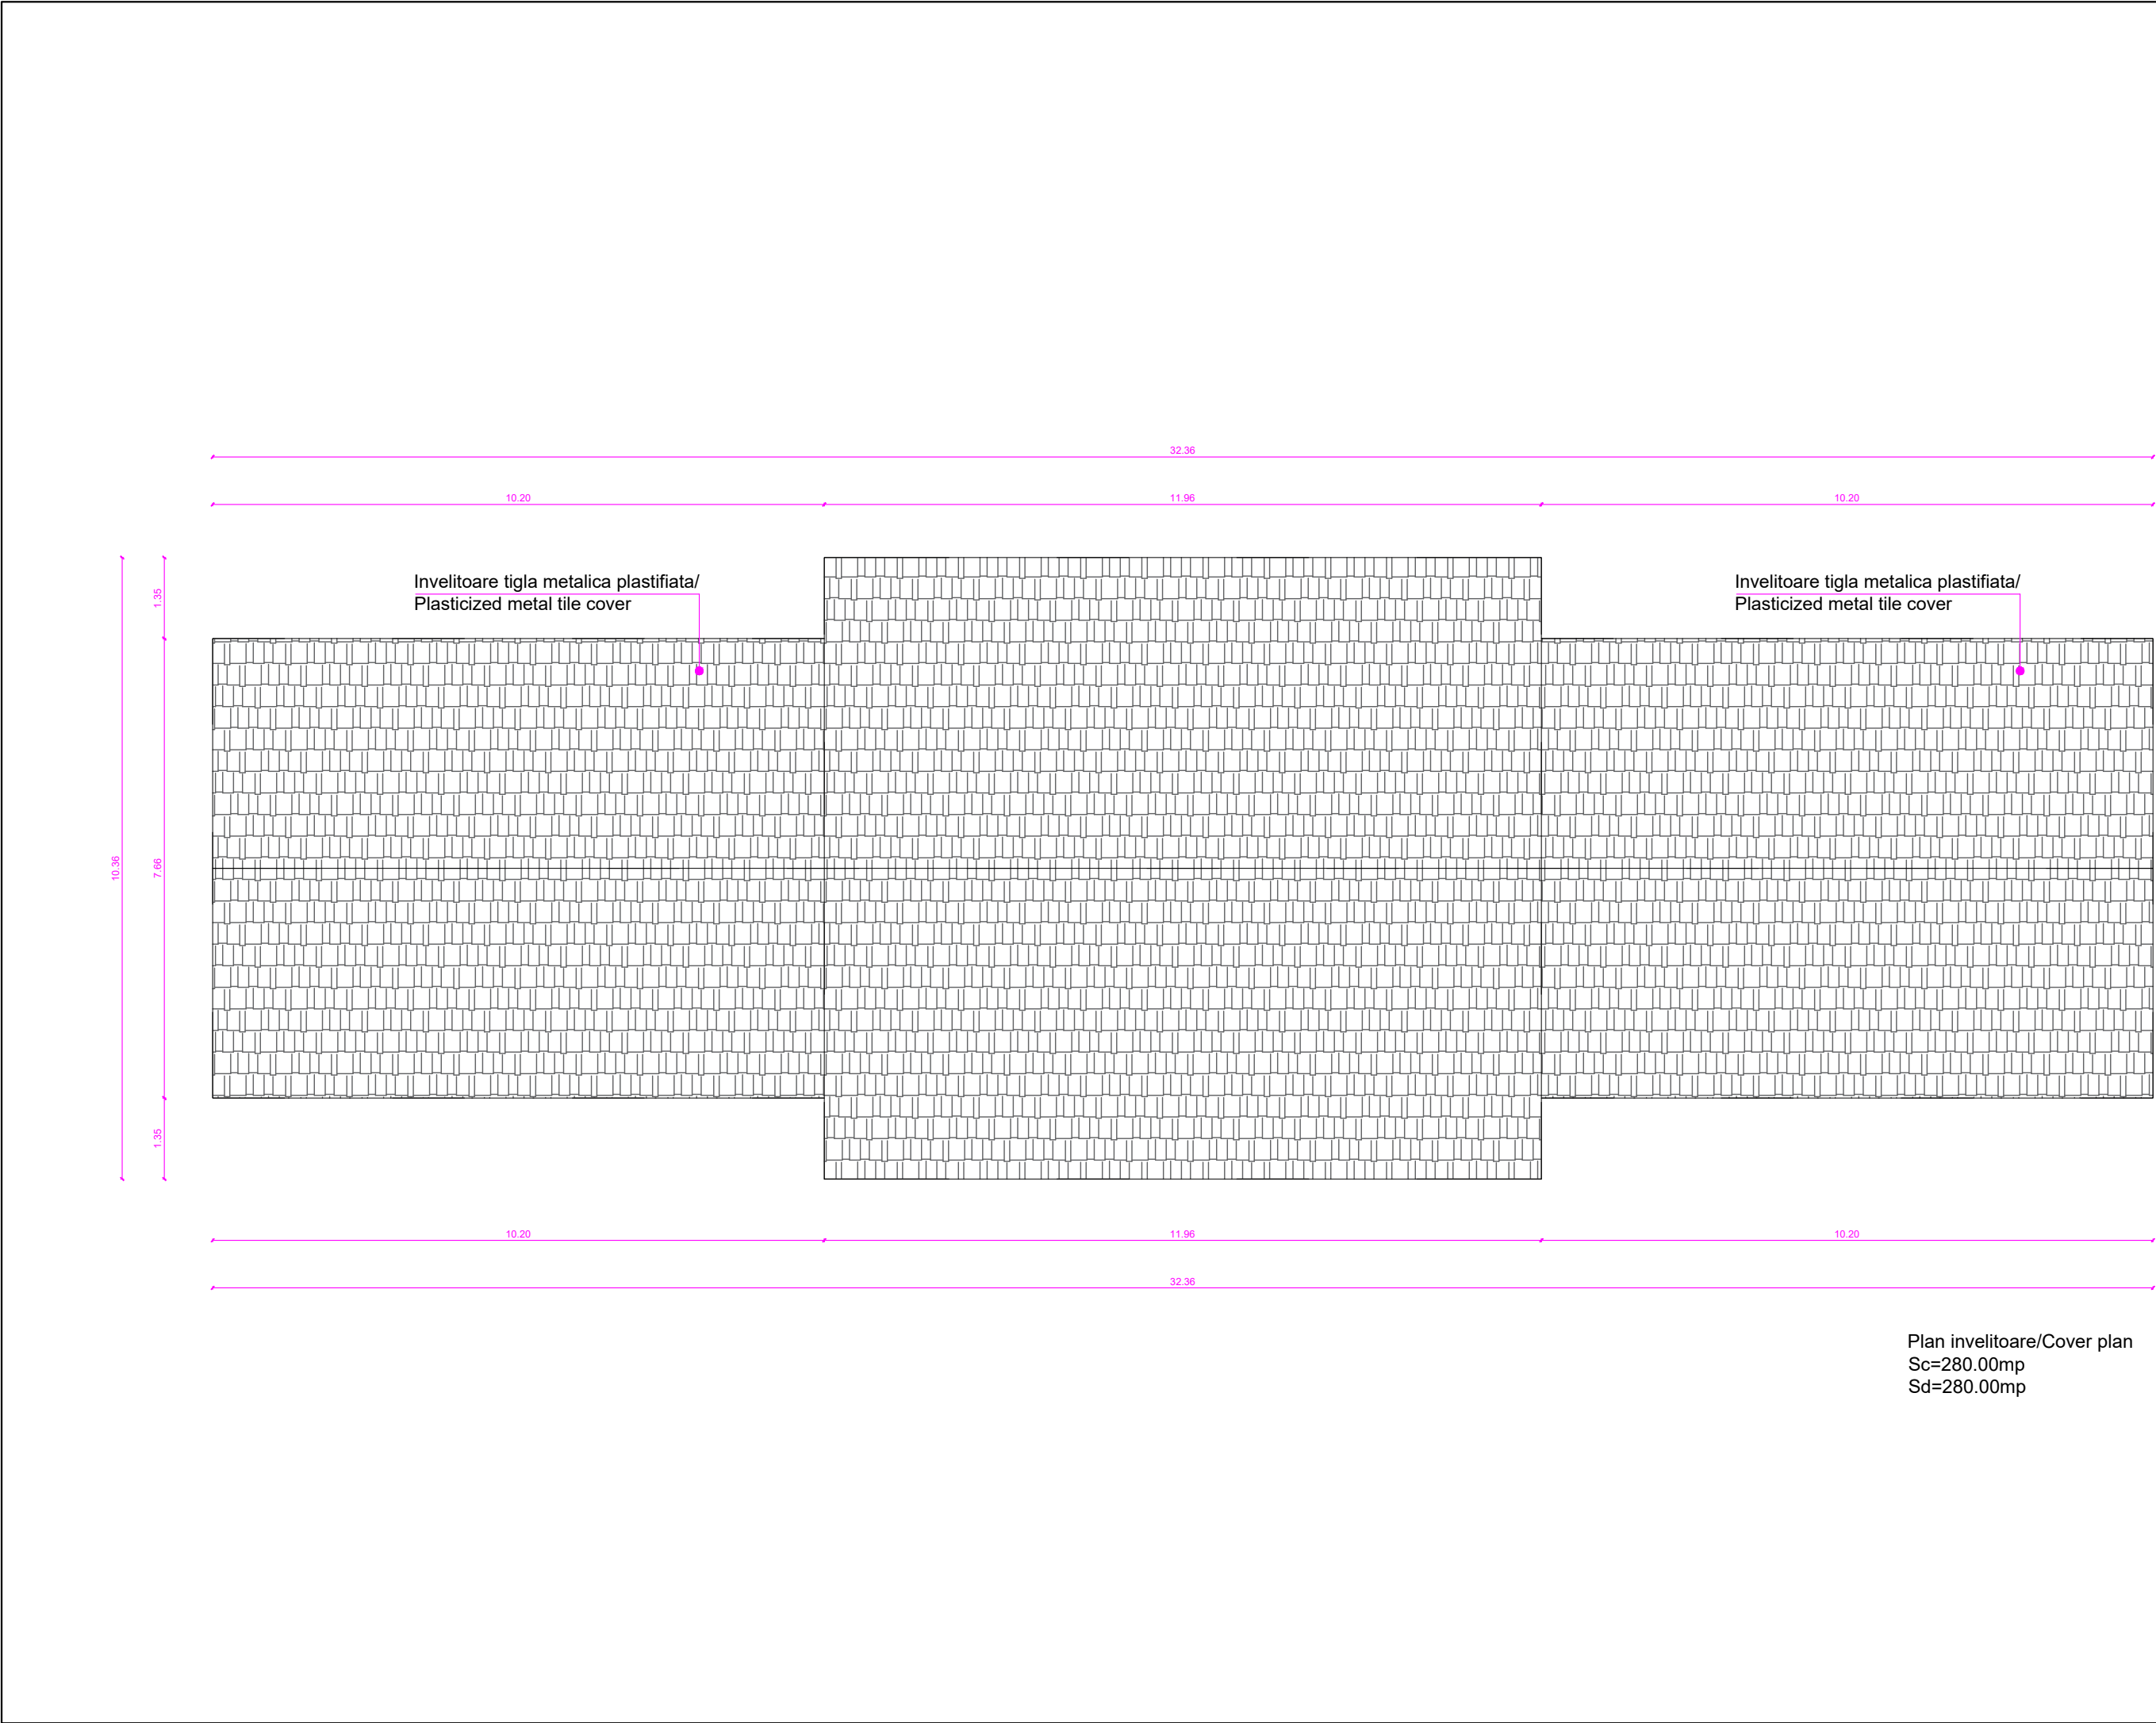

ENTITATE CONTRACTANTA

CONTRACTING ENTITY

C.N.C.F. "C.F.R." - S.A.

CONTRACTANT

CONTRACTOR

Asocierea S.C. ISPCF S.A. - S.C. BAICONS IMPEX SRL

|                                | Nume<br>Name                    | Data<br>Date | Semnatura<br>Signature |
|--------------------------------|---------------------------------|--------------|------------------------|
| Şef Proiect<br>Project Manager | ing. Viorel GORGONETU           | 11.2024      |                        |
| Verificat<br>Checked           | arh. Ştefania GHEORGHE          | 11.2024      |                        |
| Proiectat<br>Designed          | arh. Mihai-Alexandru DUMITRESCU | 11.2024      |                        |

”Modernizarea liniilor şi instalaţiilor din  
Complexul Feroviar Bucureşti”  
Studiu de fezabilitate

”Modernization lines and installations in the  
Bucharest Railway Complex  
Feasibility Study

Proiect / Project

38 / 2022

Faza / Phase

S.F.  
F.S.

Denumire / Title

Staţia Pantelimon - Clădire Călători -  
Plan Învelitoare - Propunere  
Pantelimon Station - Passenger Building -  
Cover Plan - Proposal

Scara / Scale

1/100

Codificare / Codification System

C

O

B

U

S

F

A

R

H

D

E

V

4

9

0

2

0

0

6

R

0

0

Istoricul reviziilor / Revision History

| Rev. | Data/Date | Descriere Modificare / Modification description |
|------|-----------|-------------------------------------------------|
| 1    |           |                                                 |
| 2    |           |                                                 |
| 3    |           |                                                 |
| 4    |           |                                                 |