




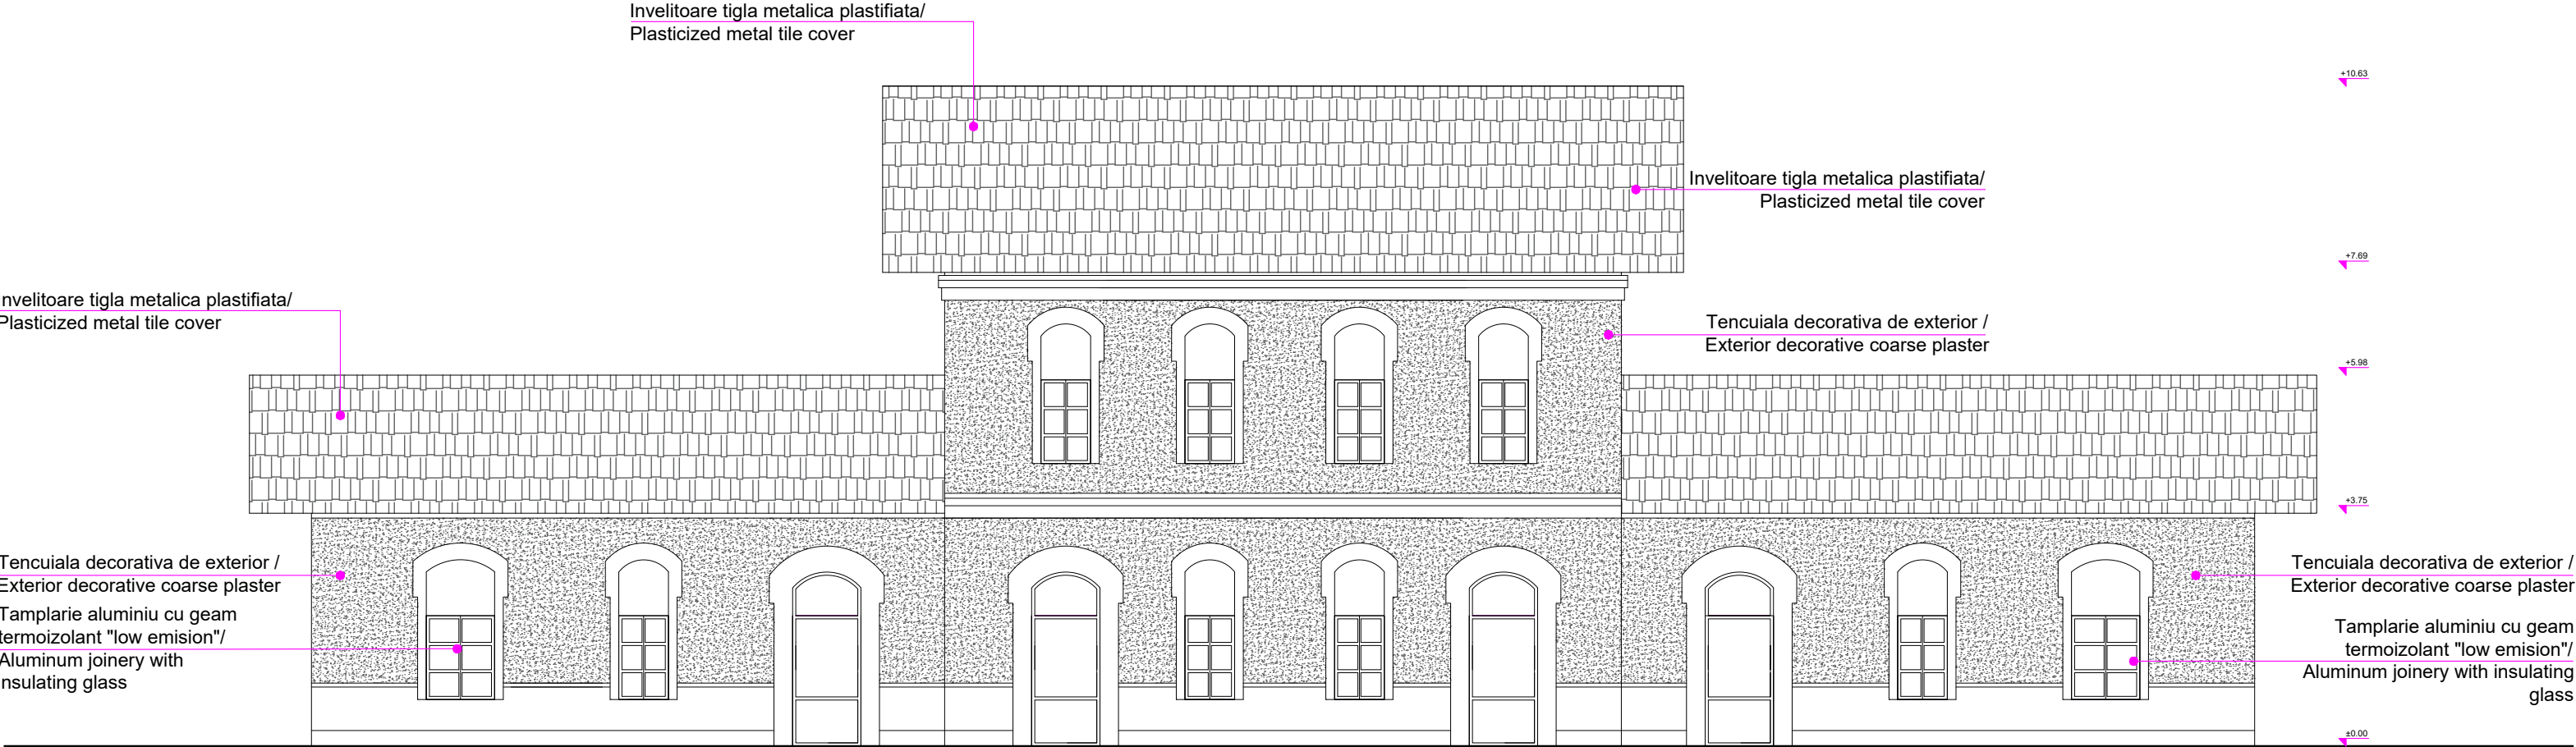

Fatada spre linii/Facade to the lines

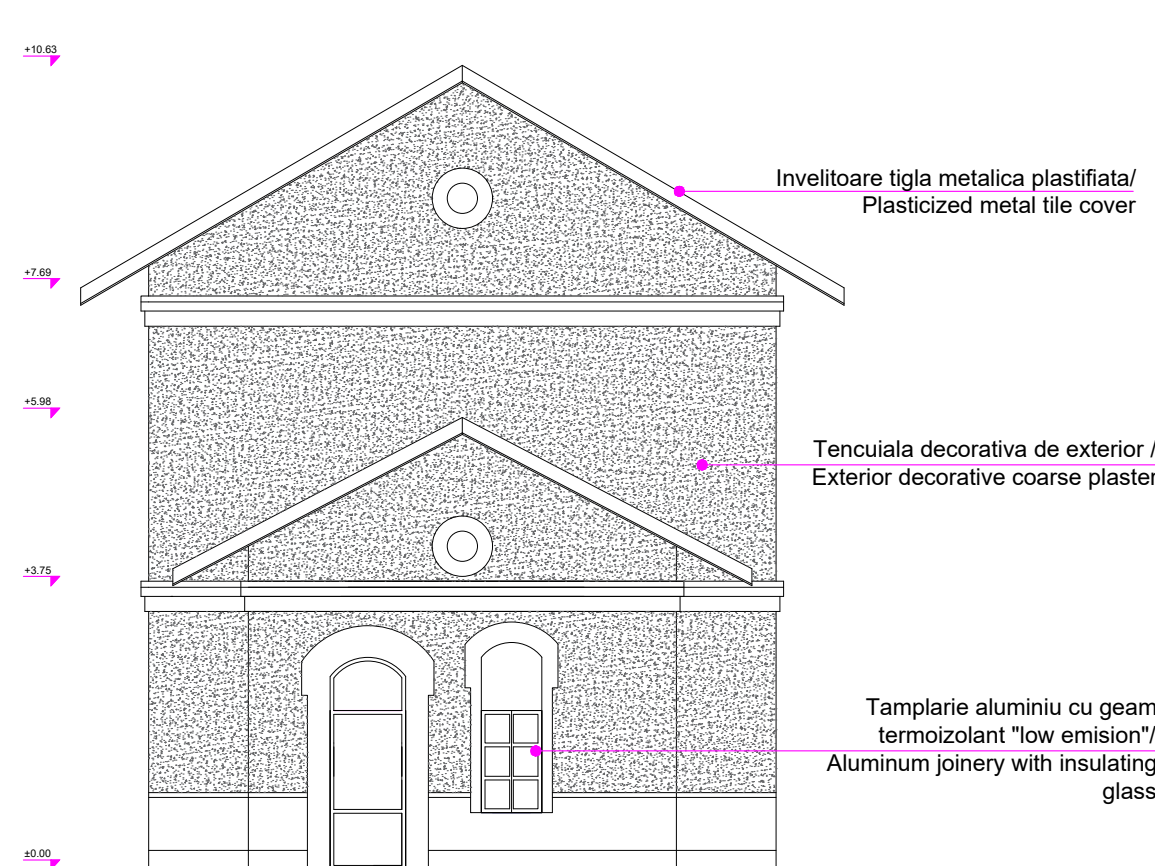

Fatada laterala/Side view facade

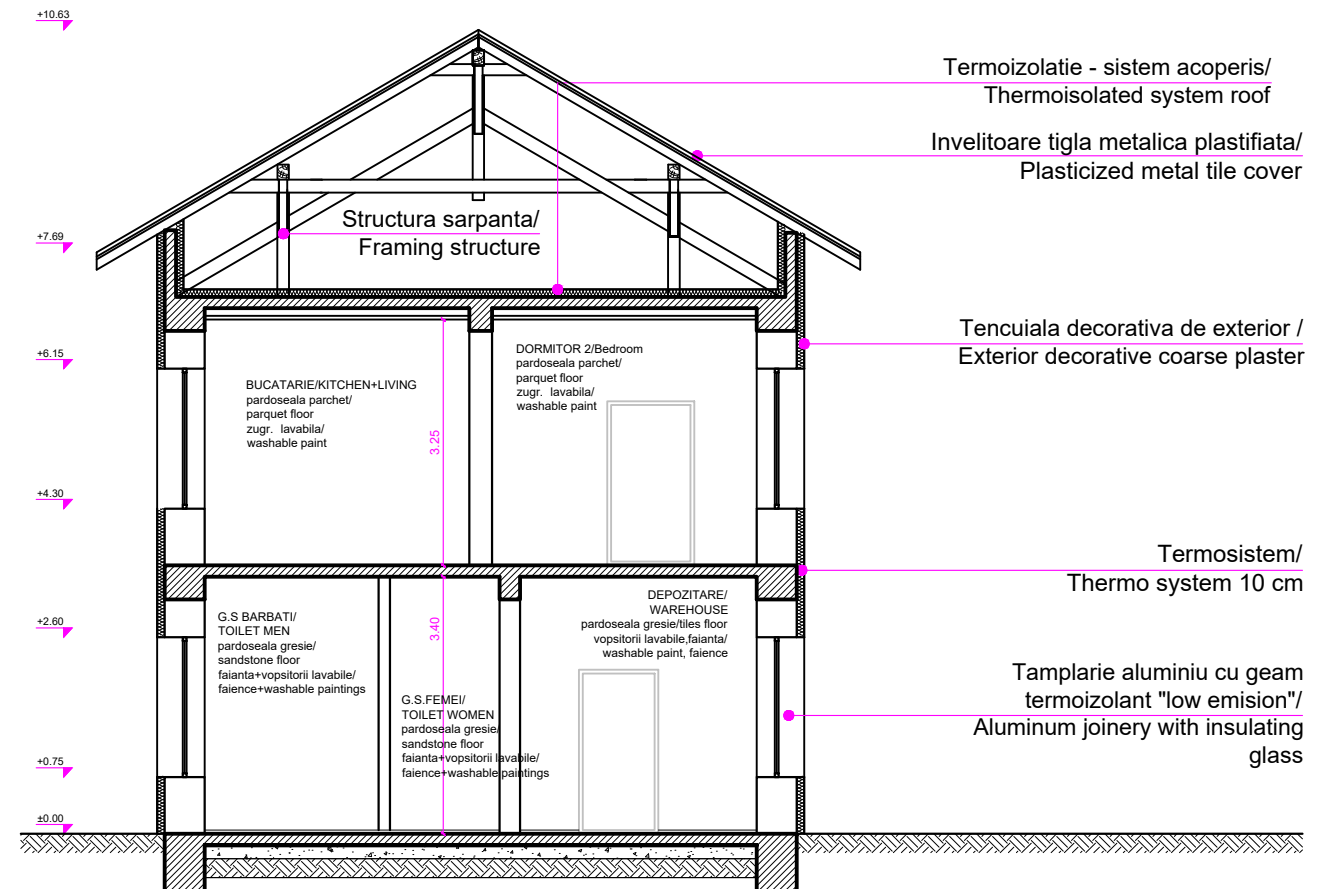

Sectiune A-A/A-A Section

ENTITATE CONTRACTANTA CONTRACTING ENTITY		C.N.C.F. "C.F.R." - S.A.	
CONTRACTANT CONTRACTOR		Asocierea S.C. ISPCF S.A. - S.C. BAICONS IMPEX SRL	
	Nume Name	Data Date	Semnatura Signature
Şef Proiect Project Manager	ing. Viorel GORGONETU	11.2024	
Verificat Checked	arh. Ştefania GHEORGHE	11.2024	
Proiectat Designed	arh. Mihai-Alexandru DUMITRESCU	11.2024	
"Modernizarea liniilor şi instalaţiilor din Complexul Feroviar Bucureşti" Studiu de fezabilitate "Modernization lines and installations in the Bucharest Railway Complex Feasibility Study"			Proiect / Project 38 / 2022 Faza / Phase S.F. F.S.
Denumire / Title	Staţia Pantelimon - Clădire Călători - Faşade şi Secţiune A-A - Propunere Pantelimon Station - Passenger Building - Facades and Section A-A - Proposal		Scara / Scale 1/100
Codificare / Codification System			
COBU SF ARH DEV 49 02 007 R00			
Istoricul reviziilor / Revision History			
Rev.	Data/Date	Descriere Modificare / Modification description	
1			
2			
3			
4			