


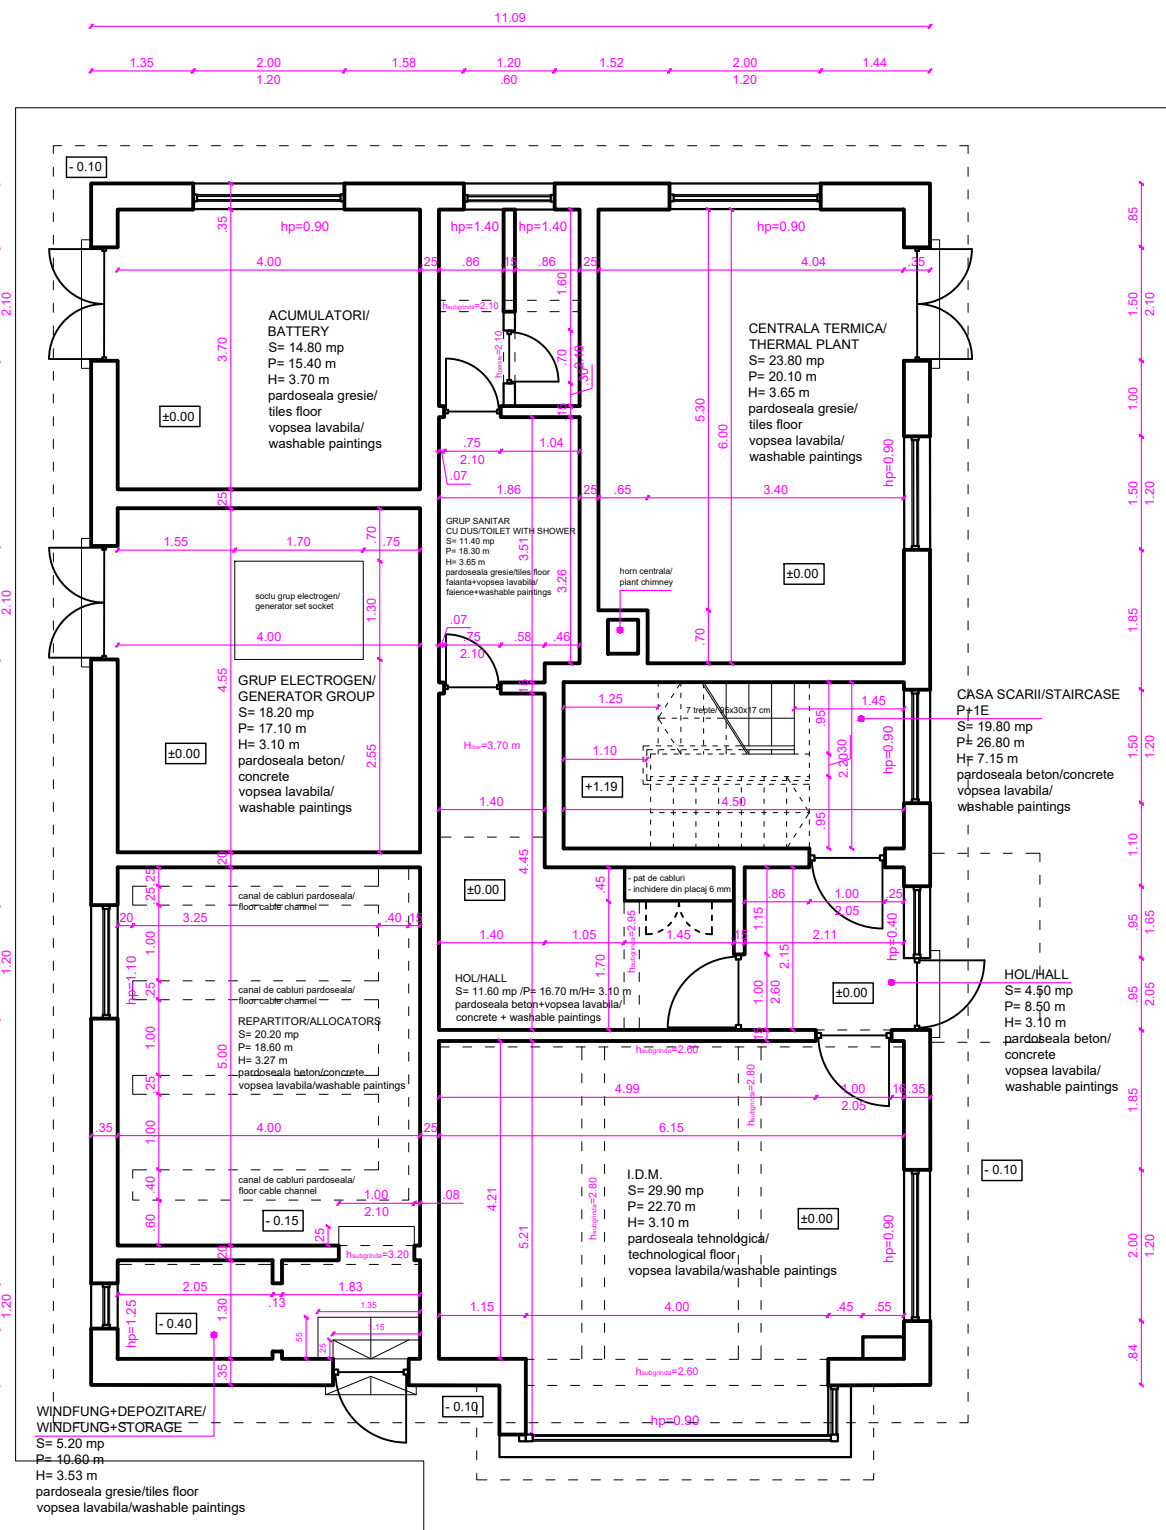

Cladire CED/CED Building
Plan parter/Ground floor plan
sc 1:100

$A_{\text{construita}} = 180.00 \text{ mp}$
 $A_{\text{desfasurata}} = 540.00 \text{ mp}$



C.N.C.F. "C.F.R." - S.A.



CONTRACTANT
CONTRACTOR

Asocierea S.C. ISPCF S.A. - S.C. BAICONS IMPEX SRL

	Nume Name	Data Date	Semnatura Signature
Şef Proiect Project Manager	ing. Viorel GORGONETU	11.2024	
Verificat Checked	arh. Mihai-Alexandru DUMITRESCU	11.2024	
Proiectat Designed	arh. Ştefania GHEORGHE	11.2024	

"Modernizarea liniilor şi instalaţiilor din
Complexul Feroviar Bucureşti"
Studiu de fezabilitate

"Modernization lines and installations in the
Bucharest Railway Complex
Feasibility Study

Proiect / Project
38 / 2022

Faza / Phase
S.F.
F.S.

Denumire / Title

Staţia Pantelimon - Clădire CED - Plan Parter - Relevu
Pantelimon Station - CED Building - Ground Floor - Survey

Scara / Scale

1/100

Codificare / Codification System

COBU SF ARH DRV 49 03 001 R00

Istoricul reviziilor / Revision History

Rev.	Data/Date	Descriere Modificare / Modification description
1		
2		
3		
4		