


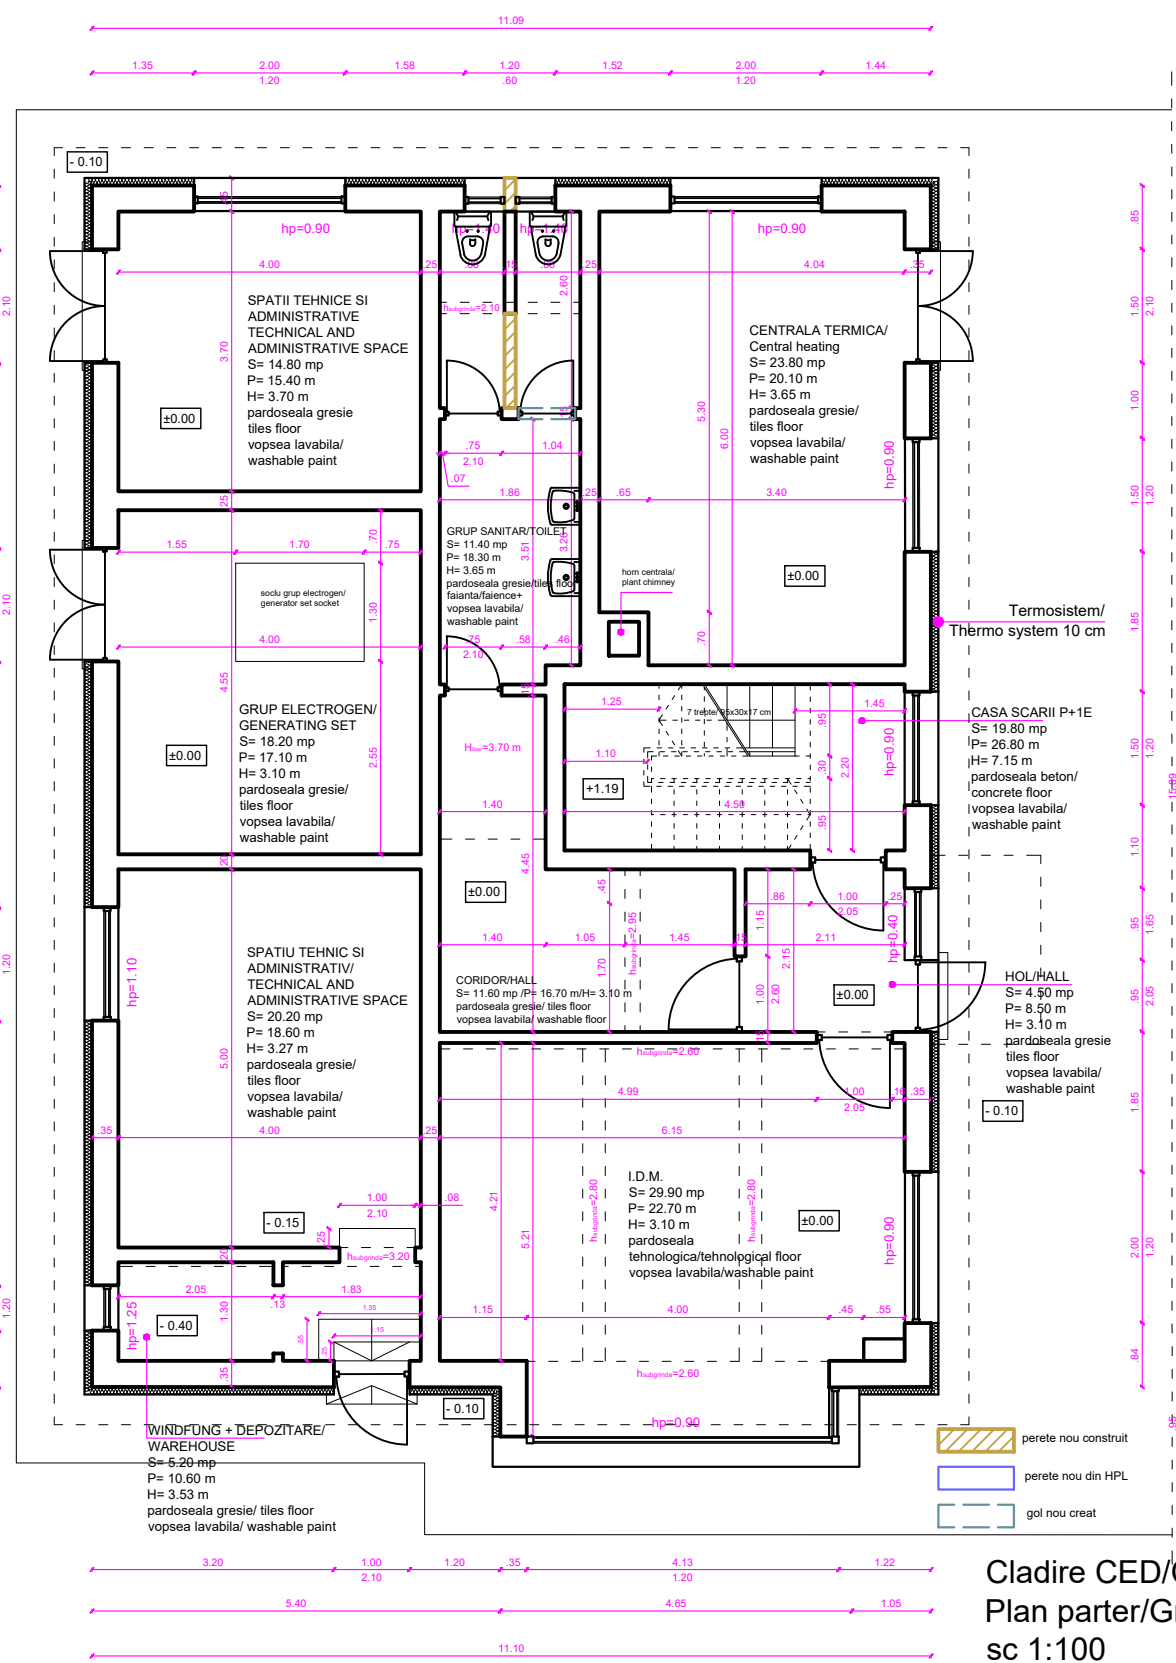

Clădire CED/CED Building
Plan parter/Ground floor plan
sc 1:100
 $A_{construita} = 180.00 \text{ mp}$
 $A_{desfasurata} = 540.00 \text{ mp}$

ENTITATE CONTRACTANTA CONTRACTING ENTITY		 C.N.C.F. "C.F.R." - S.A.			
CONTRACTANT CONTRACTOR		Asocierea S.C. ISPCF S.A. - S.C. BAICONS IMPEX SRL			
		Nume Name	Data Date	Semnatura Signature	
Şef Proiect Project Manager		ing. Viorel GORGONETU	11.2024		
Verificat Checked		arh. Mihai-Alexandru DUMITRESCU	11.2024		
Proiectat Designed		arh. Ştefania GHEORGHE	11.2024		
"Modernizarea liniilor şi instalaţiilor din Complexul Feroviar Bucureşti" "Modernization lines and installations in the Bucharest Railway Complex" Studiu de fezabilitate Feasibility Study				Proiect / Project 38 / 2022	
				Faza / Phase S.F. F.S.	
Denumire / Title		Staţia Pantelimon - Clădire CED - Plan Parter - Propunere Pantelimon Station - CED Building - Ground Floor - Proposal			
Codificare / Codification System		COBU SF ARH DEV 49 03 005 R00			
Istoricul reviziilor / Revision History					
Rev.	Data/Date	Descriere Modificare / Modification description			
1					
2					
3					
4					