


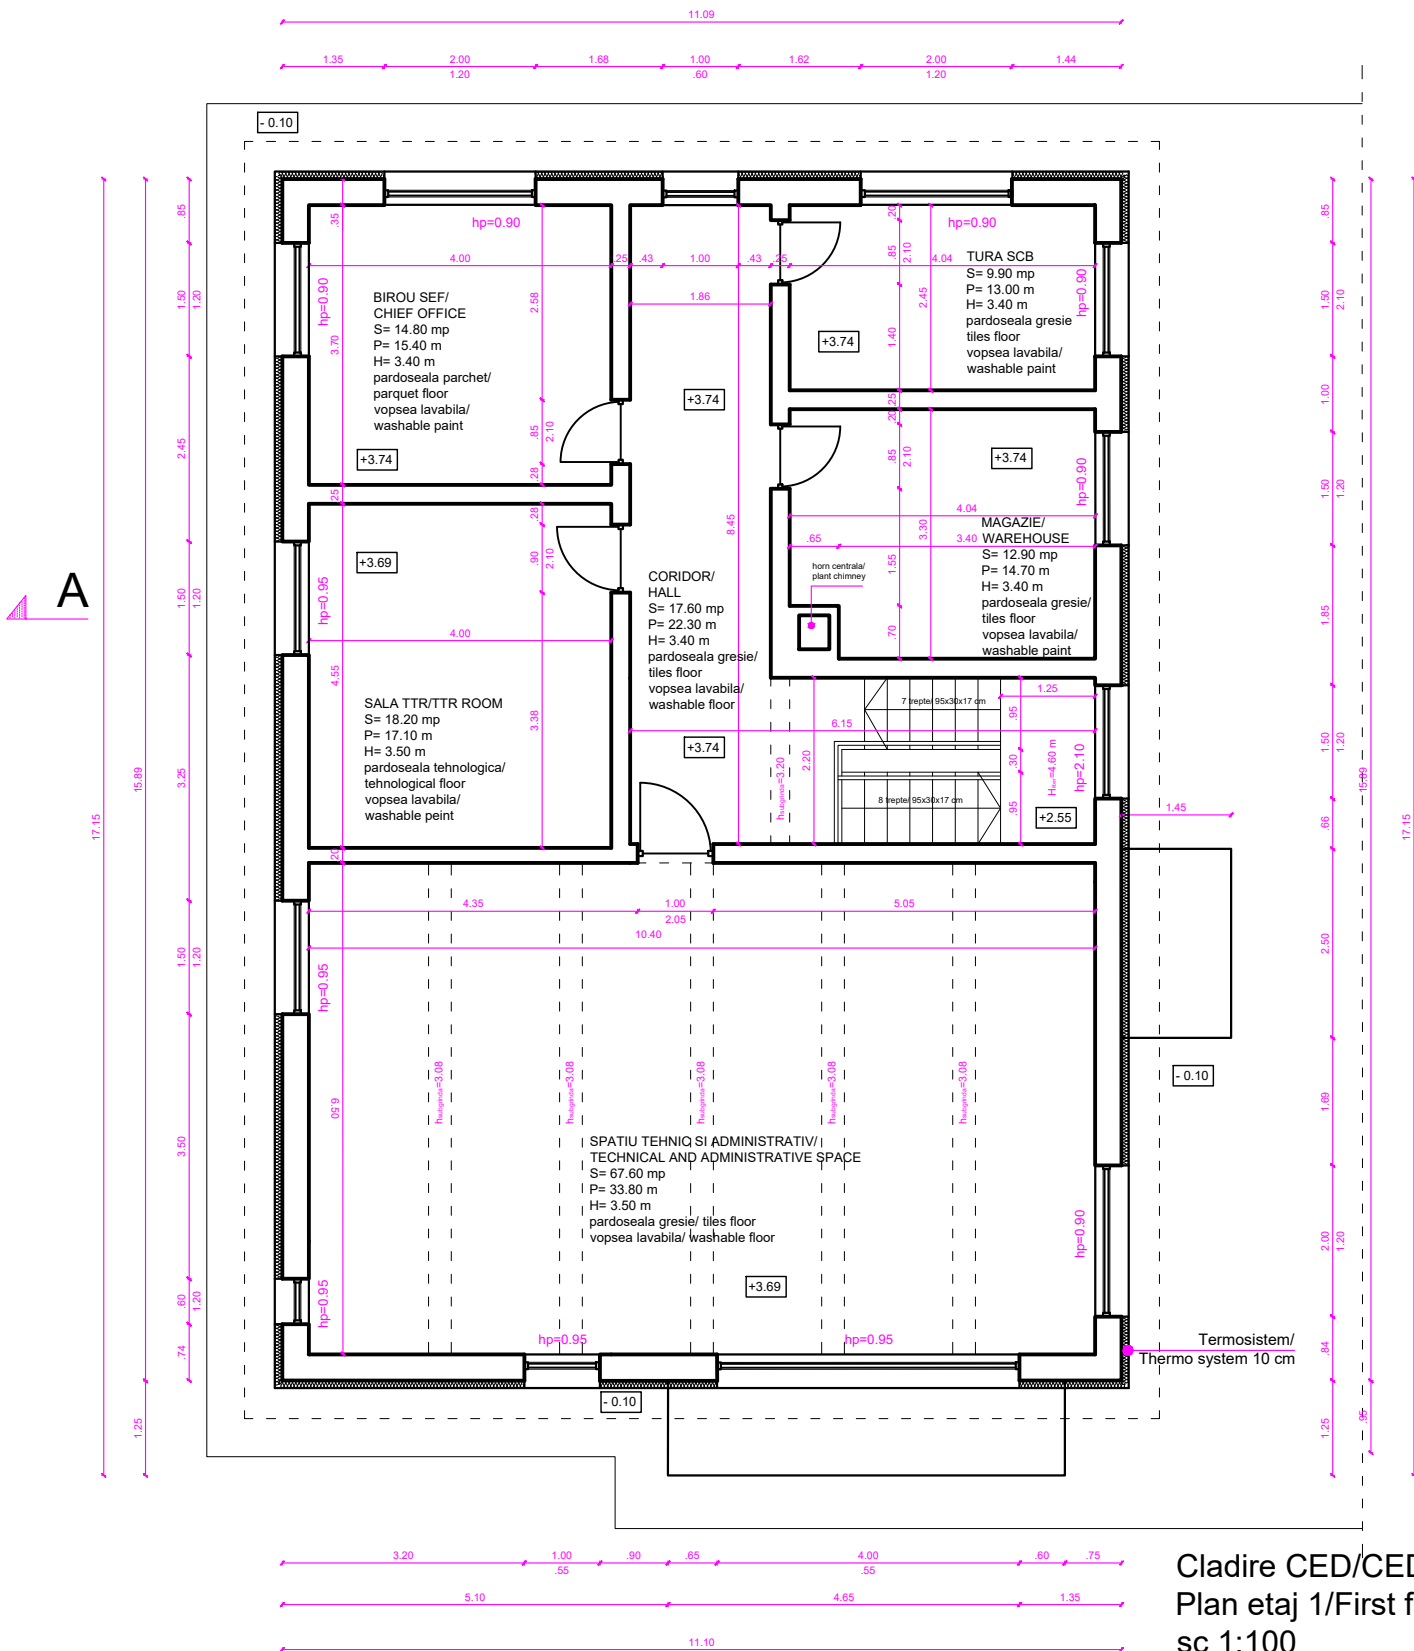

Clădire CED/CED Building
Plan etaj 1/First floor plan
sc 1:100
A_{construita} = 180.00 mp
A_{desfasurata} = 540.00 mp



ENTITATE CONTRACTANTA
CONTRACTING ENTITY



CONTRACTANT
CONTRACTOR



	Nume Name	Data Date	Semnatura Signature
Şef Proiect Project Manager	ing. Viorel GORGONETU	11.2024	
Verificat Checked	arh. Mihai-Alexandru DUMITRESCU	11.2024	
Proiectat Designed	arh. Ştefania GHEORGHE	11.2024	

"Modernizarea liniilor şi instalaţiilor din Complexul Feroviar Bucureşti" Studiu de fezabilitate "Modernization lines and installations in the Bucharest Railway Complex Feasibility Study"	Proiect / Project 38 / 2022
	Faza / Phase S.F. F.S.

Denumire / Title Staţia Pantelimon - Clădire CED - Plan Etaj - Propunere Pantelimon Station - CED Building - First Floor - Proposal	Scara / Scale 1/100
---	----------------------------

Codificare / Codification System

COBU SF ARH DEV 49 03 006 R00

Istoricul reviziilor / Revision History		
Rev.	Data/Date	Descriere Modificare / Modification description
1		
2		
3		
4		