



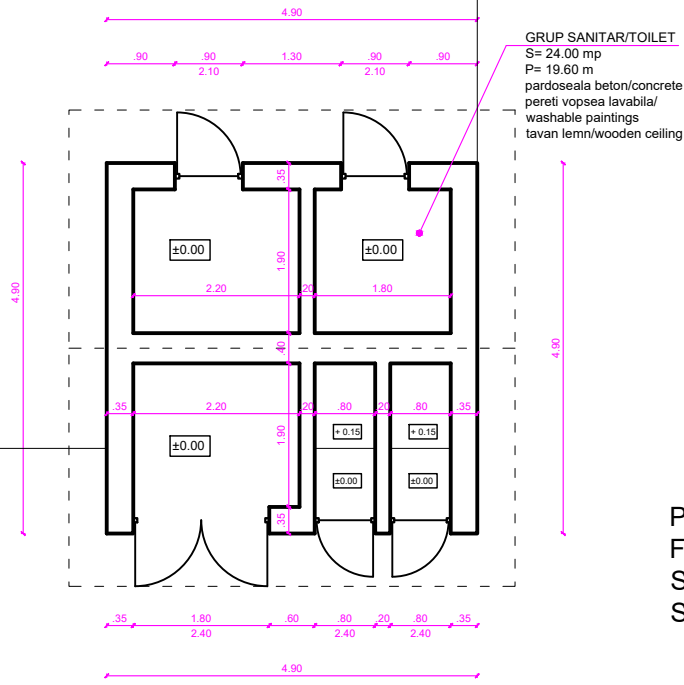

PLAN PARTER/
FIRST FLOOR PLAN
Sc=24.00mp
Sd=24.00mp

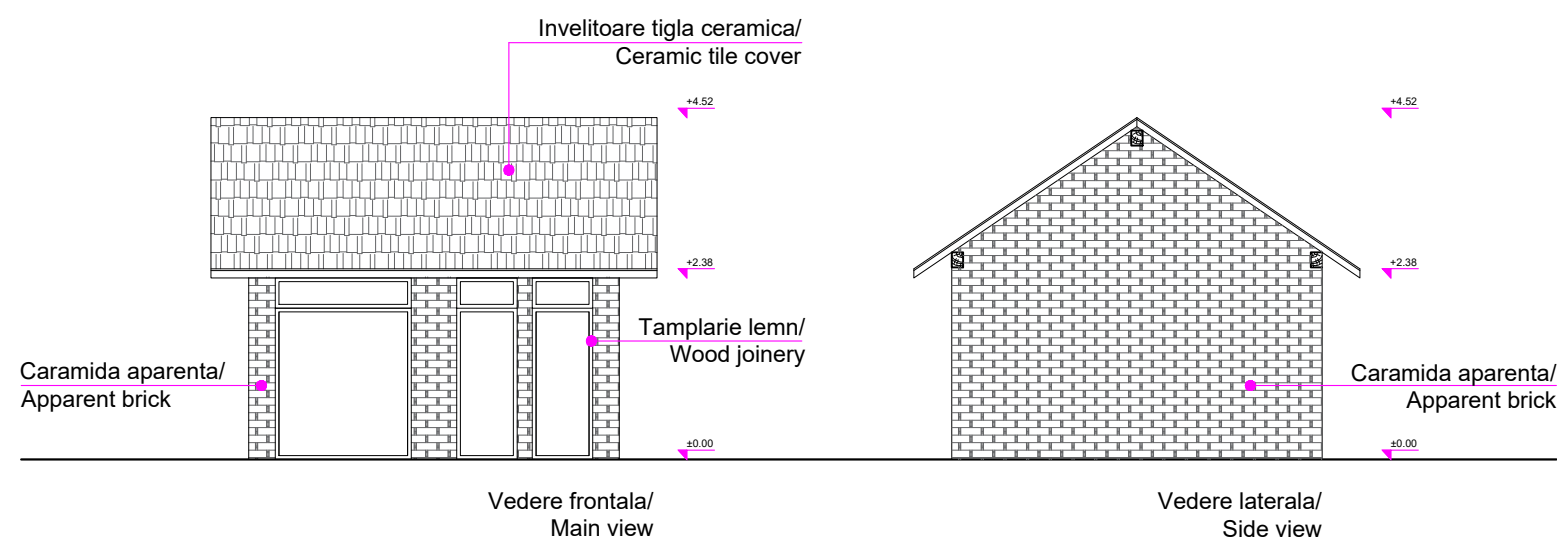

ENTITATE CONTRACTANTA CONTRACTING ENTITY												C.N.C.F. "C.F.R." - S.A.			
CONTRACTANT CONTRACTOR															
				Nume Name				Data Date				Semnatura Signature			
Şef Proiect Project Manager				ing. Viorel GORGONETU				11.2024							
Verificat Checked				arh. Mihai-Alexandru DUMITRESCU				11.2024							
Proiectat Designed				arh. Ştefania GHEORGHE				11.2024							
"Modernizarea liniilor şi instalaţiilor din Complexul Feroviar Bucureşti" Studiu de fezabilitate												Proiect / Project 38 / 2022			
												Faza / Phase S.F. F.S.			
Denumire / Title												Scara / Scale			
Staţia Pantelimon - Grup Sanitar - Relevu Pantelimon Station - Sanitary Group Building - Survey												1/100			
Codificare / Codification System															
COBU SF ARH DRV 49 04 001 R00															
Istoricul reviziilor / Revision History															
Rev.		Data/Date		Descriere Modificare / Modification description											
1															
2															
3															
4															