


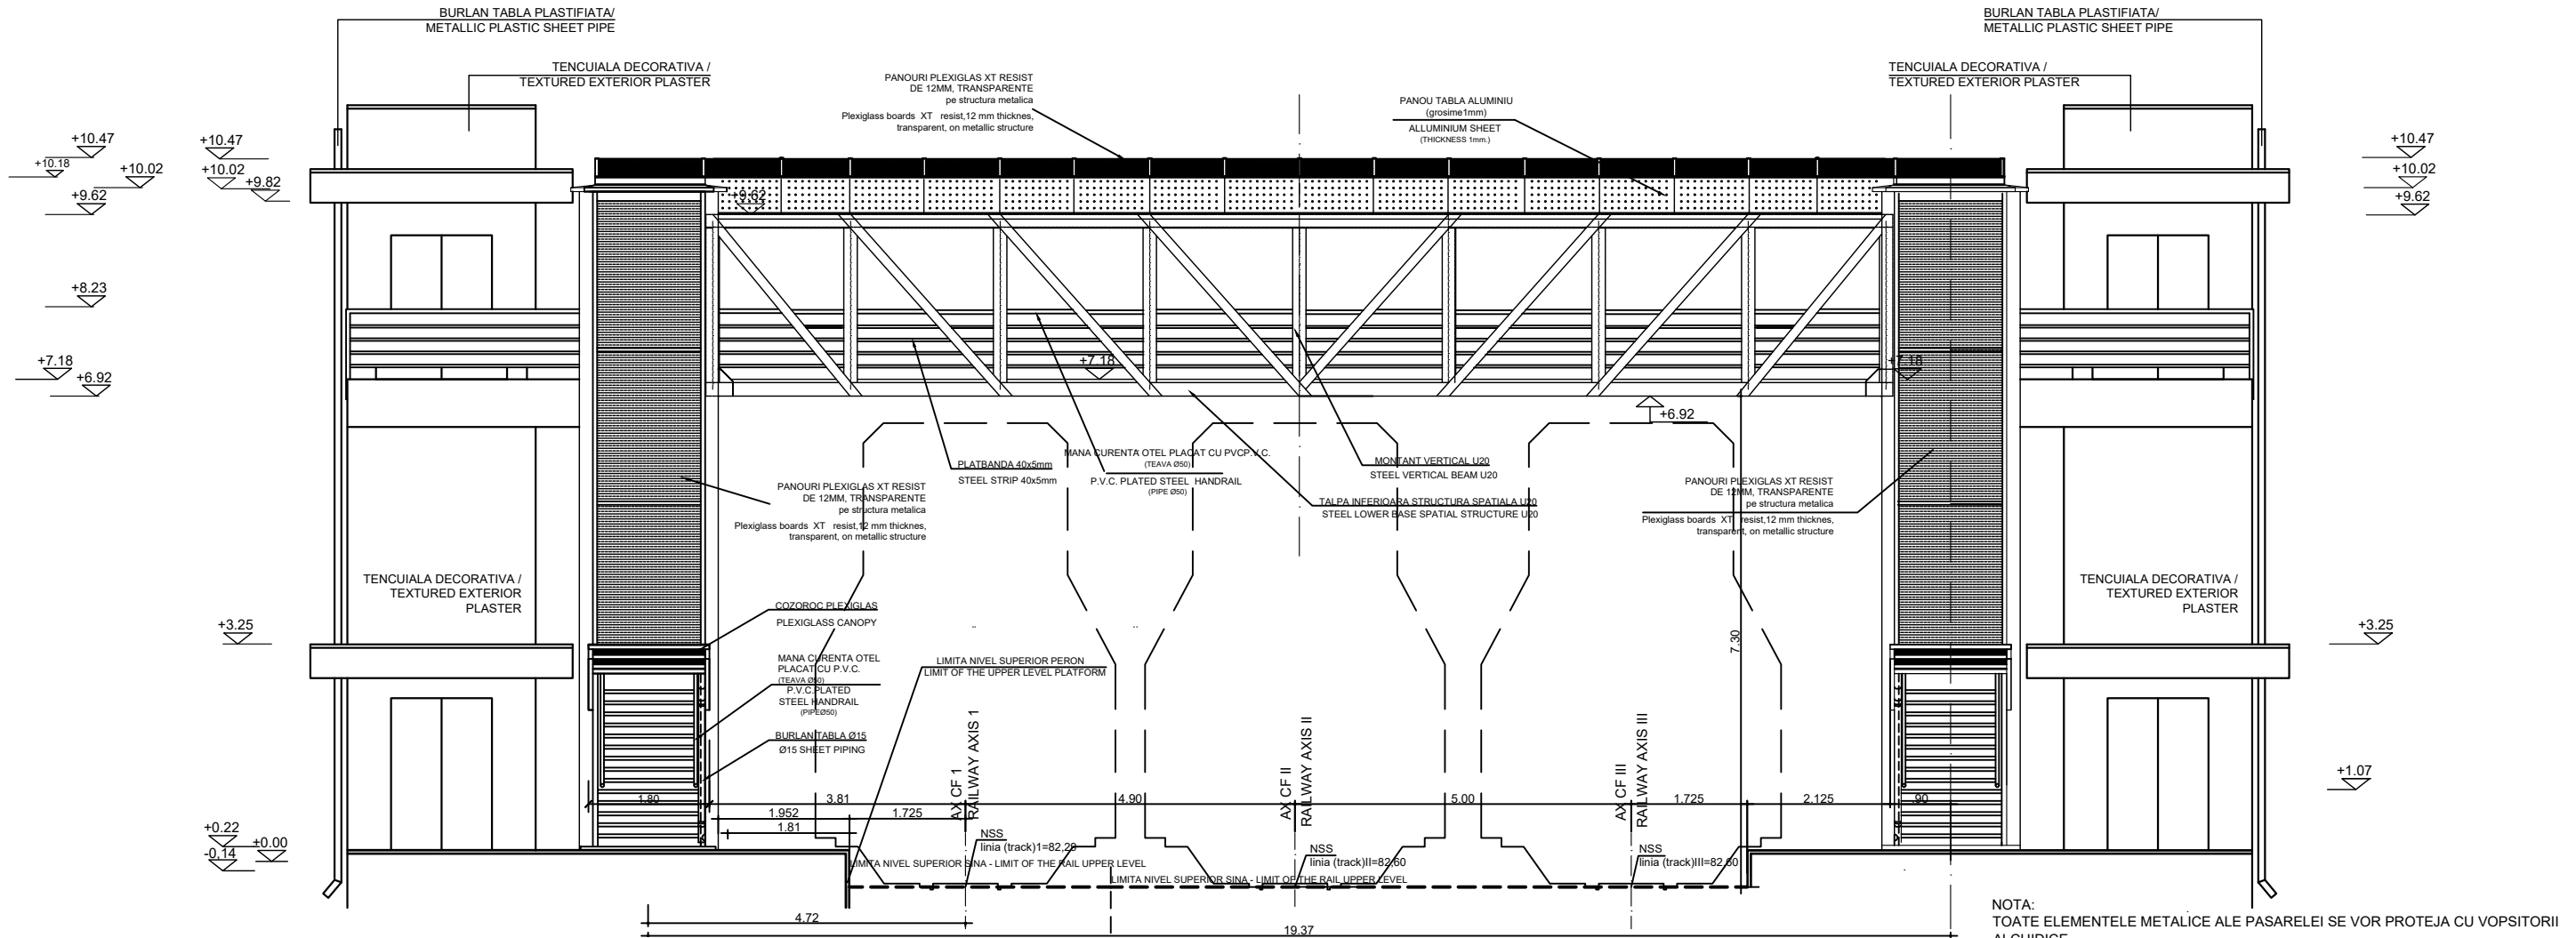

VEDERE FRONTALA / MAIN VIEW

NOTA:
TOATE ELEMENTELE METALICE ALE PASARELEI SE VOR PROTEJA CU VOPSITORII
ALCHIDICE
(grund alchidic si vopsea anticoroziva cu email alchidic gri pe balustrade si culoare bleumarin
pe structura metalica)

NOTE:
ALL STEEL ELEMENTS OF FOOTBRIDGE WILL BE PROTECT WHIT ALKYL PAINTING

Paintings at the balustrades with alkydic enamel, grey colour
Anticorrosive painting at the steel ground beams, templates with alkydic, navy blue enamel



ENTITATE CONTRACTANTA
CONTRACTING ENTITY

C.N.C.F. "C.F.R." - S.A.



CONTRACTANT
CONTRACTOR

Asocierea S.C. ISPCF S.A. - S.C. BAICONS IMPEX SRL

	Nume Name	Data Date	Semnatura Signature
Şef Proiect Project Manager	ing. Viorel GORGONETU	11.2024	
Verificat Checked	arh. Ştefania GHEORGHE	11.2024	
Proiectat Designed	arh. Mihai-Alexandru DUMITRESCU	11.2024	

"Modernizarea liniilor şi instalaţiilor din
Complexul Feroviar Bucureşti"
Studiu de fezabilitate

Proiect / Project
38 / 2022

"Modernization lines and installations in the
Bucharest Railway Complex
Feasibility Study

Faza / Phase
S.F.
F.S.

Denumire / Title

Staţia Pantelimon - Pasarelă Pietonală -
Vedere Frontală - Propunere
Pantelimon Station - Pedestrian Footbridge -
Main View - Proposal

Scara / Scale

1/100

Codificare / Codification System

COBU SF ARH DEV 49 09 002 R00

Istoricul reviziilor / Revision History

Rev.	Data/Date	Descriere Modificare / Modification description
1		
2		
3		
4		