

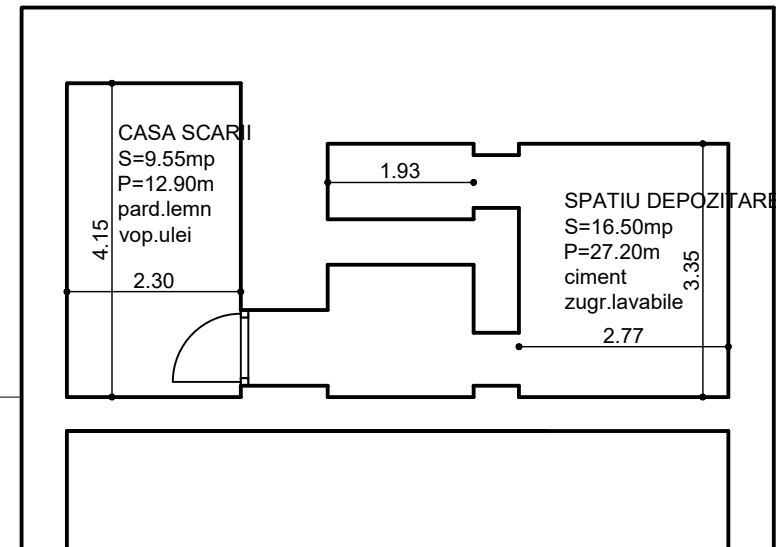


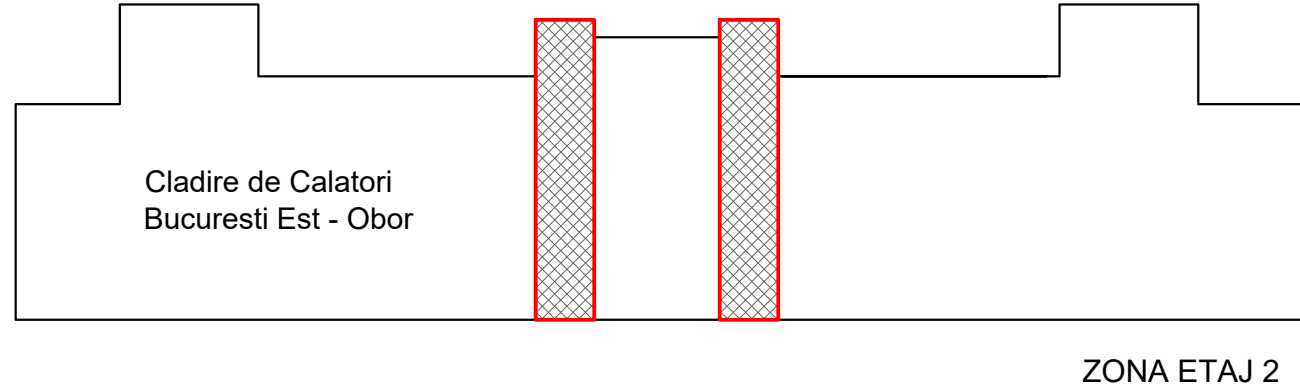

Cladire de Calatori
Bucuresti Est - Obor
Subsol
sc 1:50
A_{construita} = 110.00 mp
A_{desfasurata} = 2770.00 mp

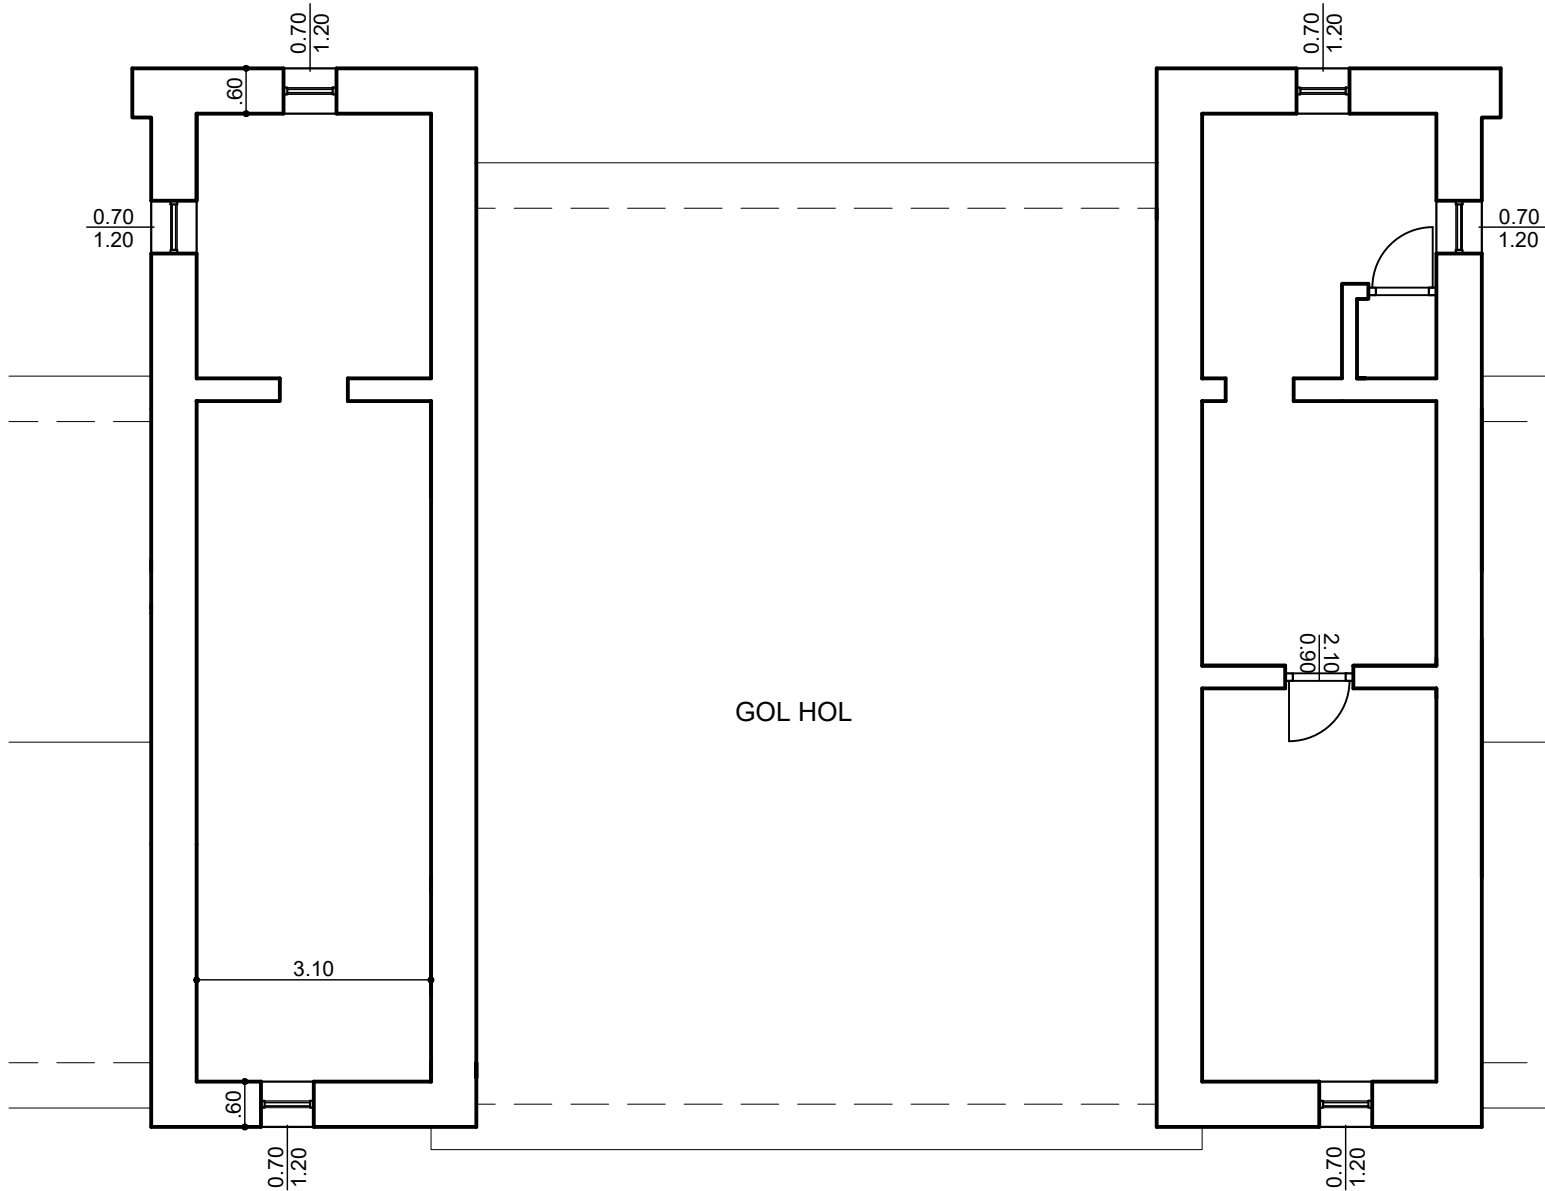

Cladire de Calatori
Bucuresti Est - Obor
Plan etaj 2
sc 1:100
A_{construita} = 120.00 mp
A_{desfasurata} = 2770.00 mp mp

ENTITATE CONTRACTANTA CONTRACTING ENTITY C.N.C.F. "C.F.R." - S.A.			
CONTRACTANT CONTRACTOR Asocierea S.C. ISPCF S.A. - S.C. BAICONS IMPEX SRL			
	Nume Name	Data Date	Semnatura Signature
Şef Proiect Project Manager	ing. Viorel GORGONETU	11.2024	
Verificat Checked	arh. Ştefania GHEORGHE	11.2024	
Proiectat Designed	arh. Mihai-Alexandru DUMITRESCU	11.2024	
"Modernizarea liniilor şi instalaţiilor din Complexul Ferroviar Bucureşti" Studiu de fezabilitate			Proiect / Project 38 / 2022
"Modernization lines and installations in the Bucharest Railway Complex Feasibility Study			Faza / Phase S.F. F.S.
Denumire / Title Staţia Obor Bucureşti Est - Clădire Călători - Plan etaj 2 şi subsol - Relevu Bucureşti Est Obor Station - Passenger Building - Second Floor and basement - Survey			Scara / Scale 1/100 1/50
Codificare / Codification System			
COBU SF ARH DRV 52 02 003 R00			
Istoricul reviziilor / Revision History			
Rev.	Data/Date	Descriere Modificare / Modification description	
1			
2			
3			
4			