




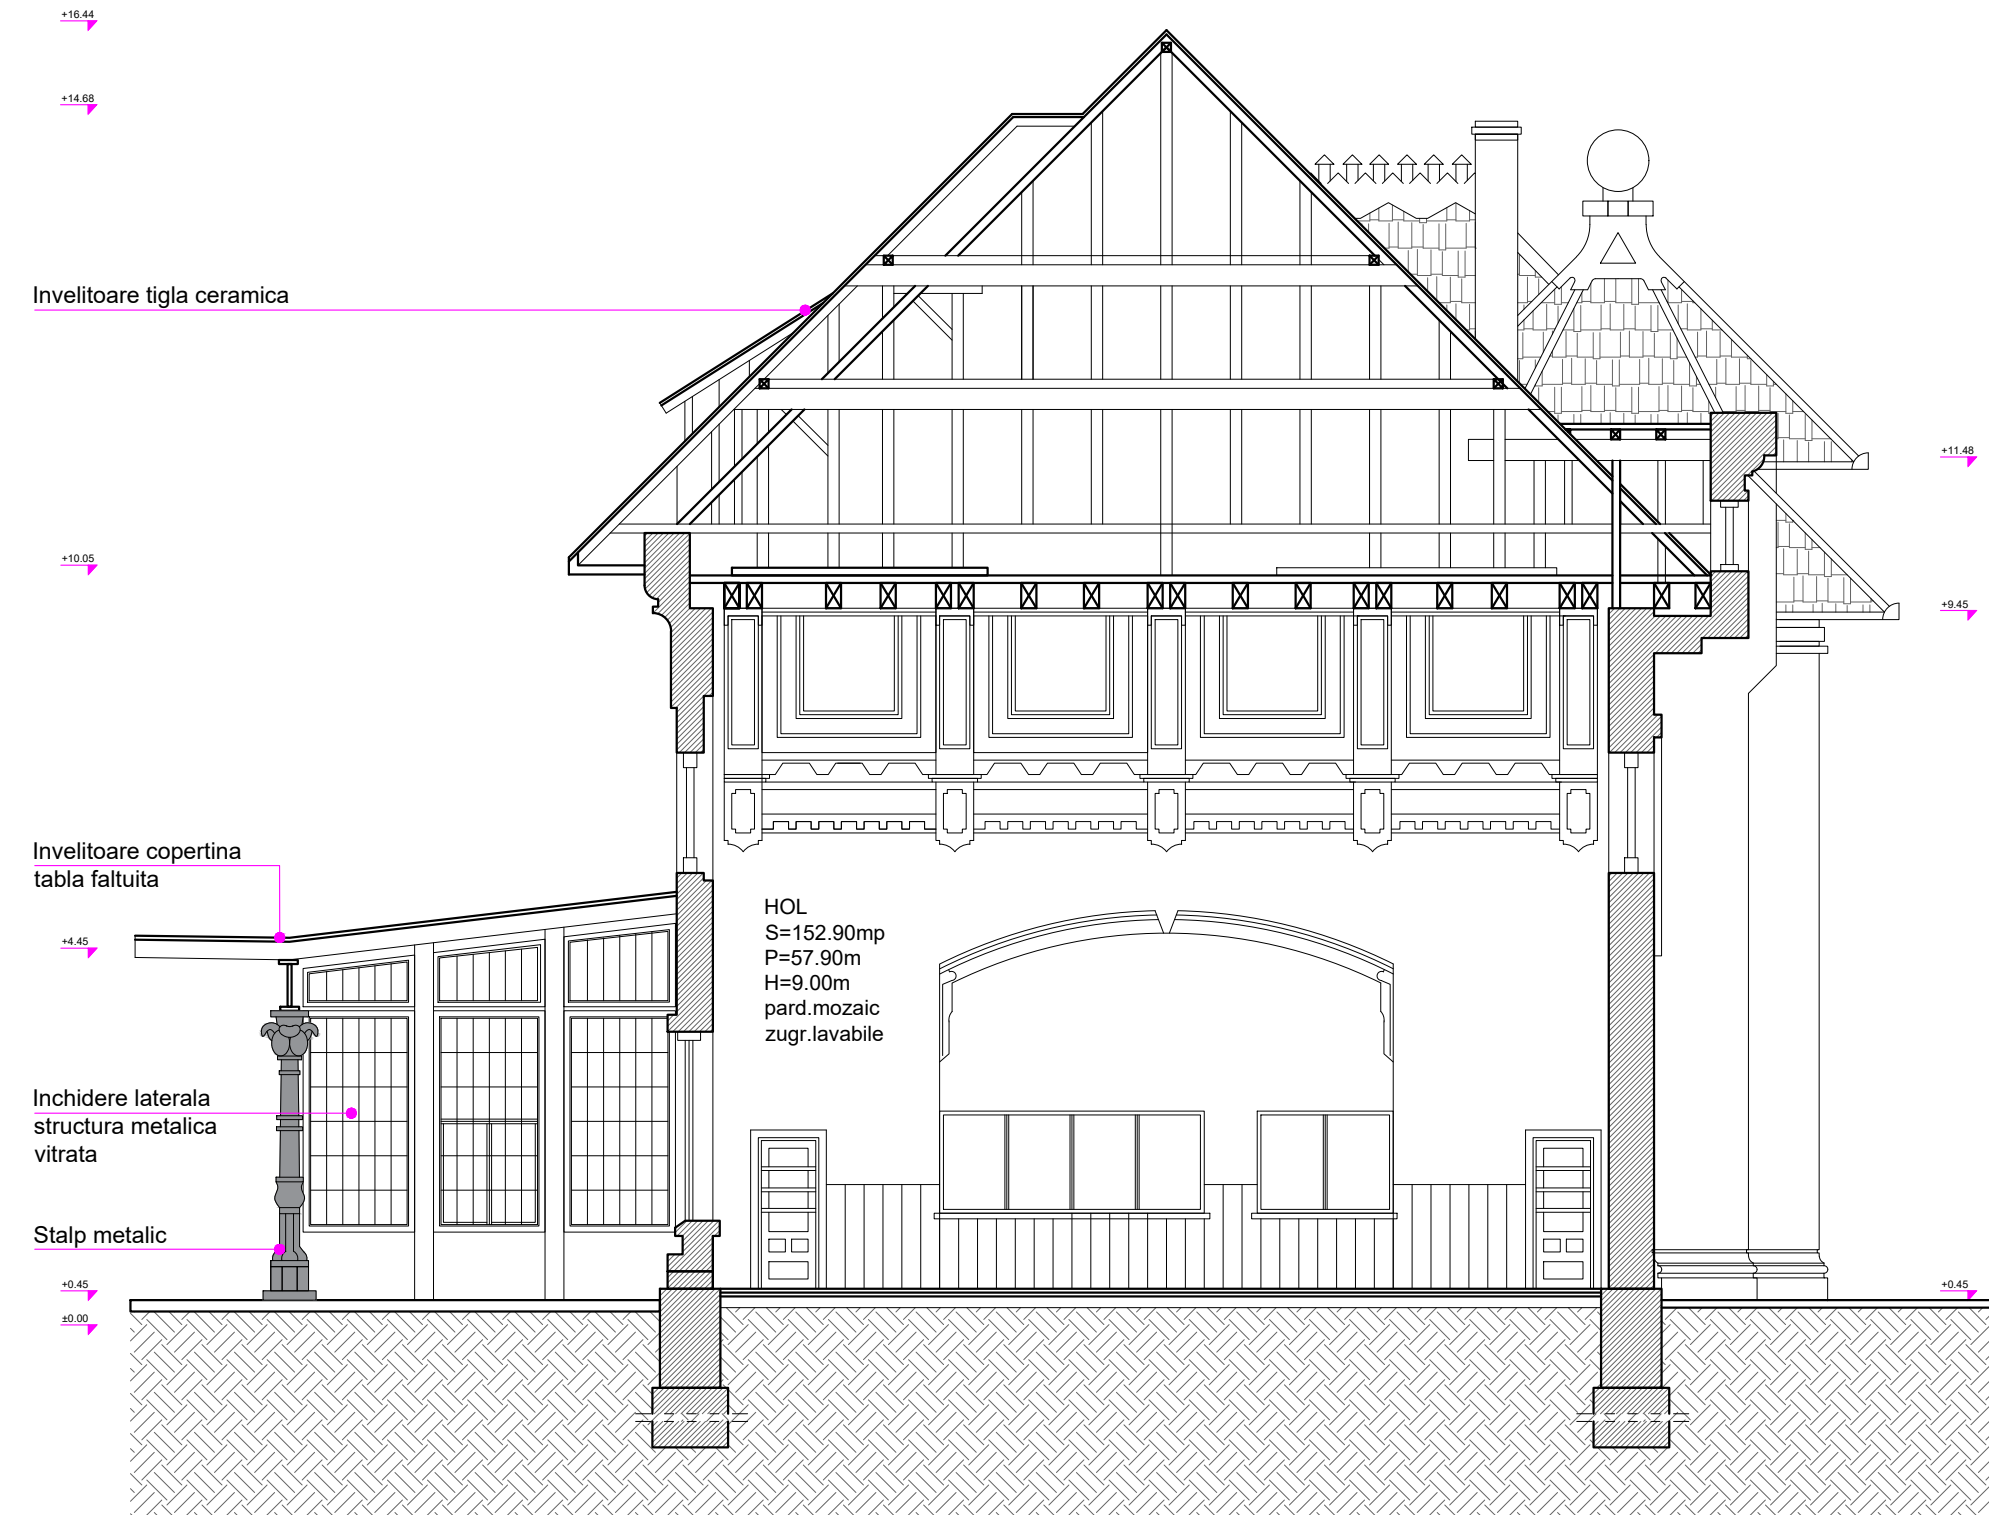

Cladire de Calatori
Bucuresti Est - Obor
Sectiunea A-A
sc 1:100

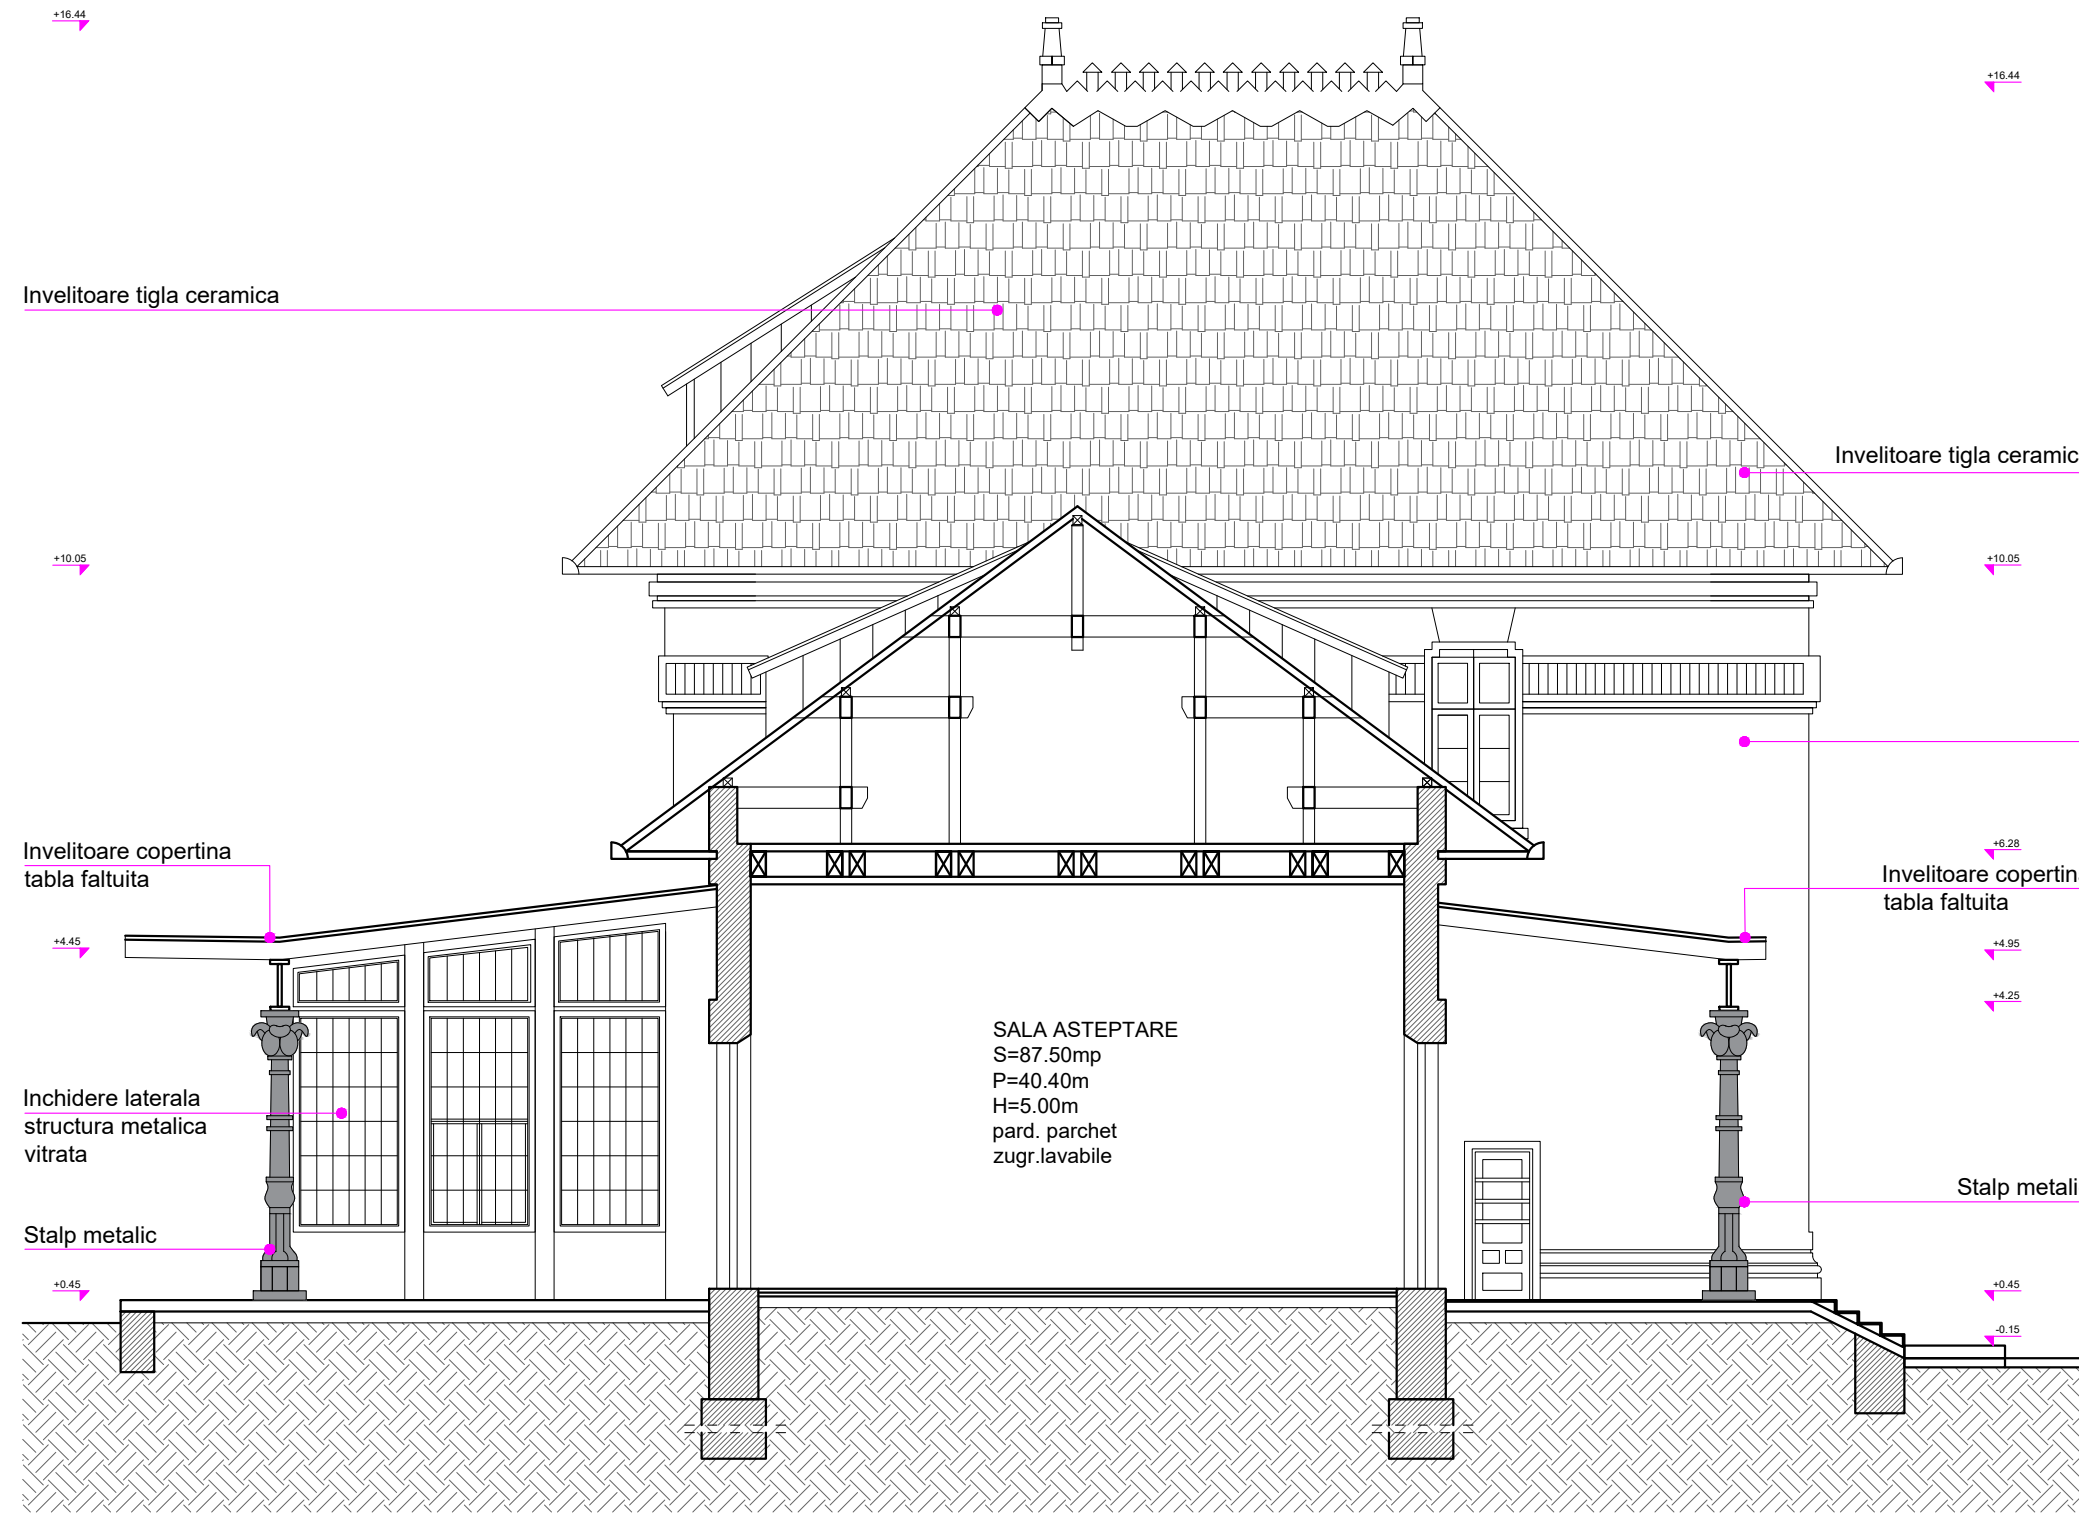

Cladire de Calatori
Bucuresti Est - Obor
Sectiunea B-B
sc 1:100

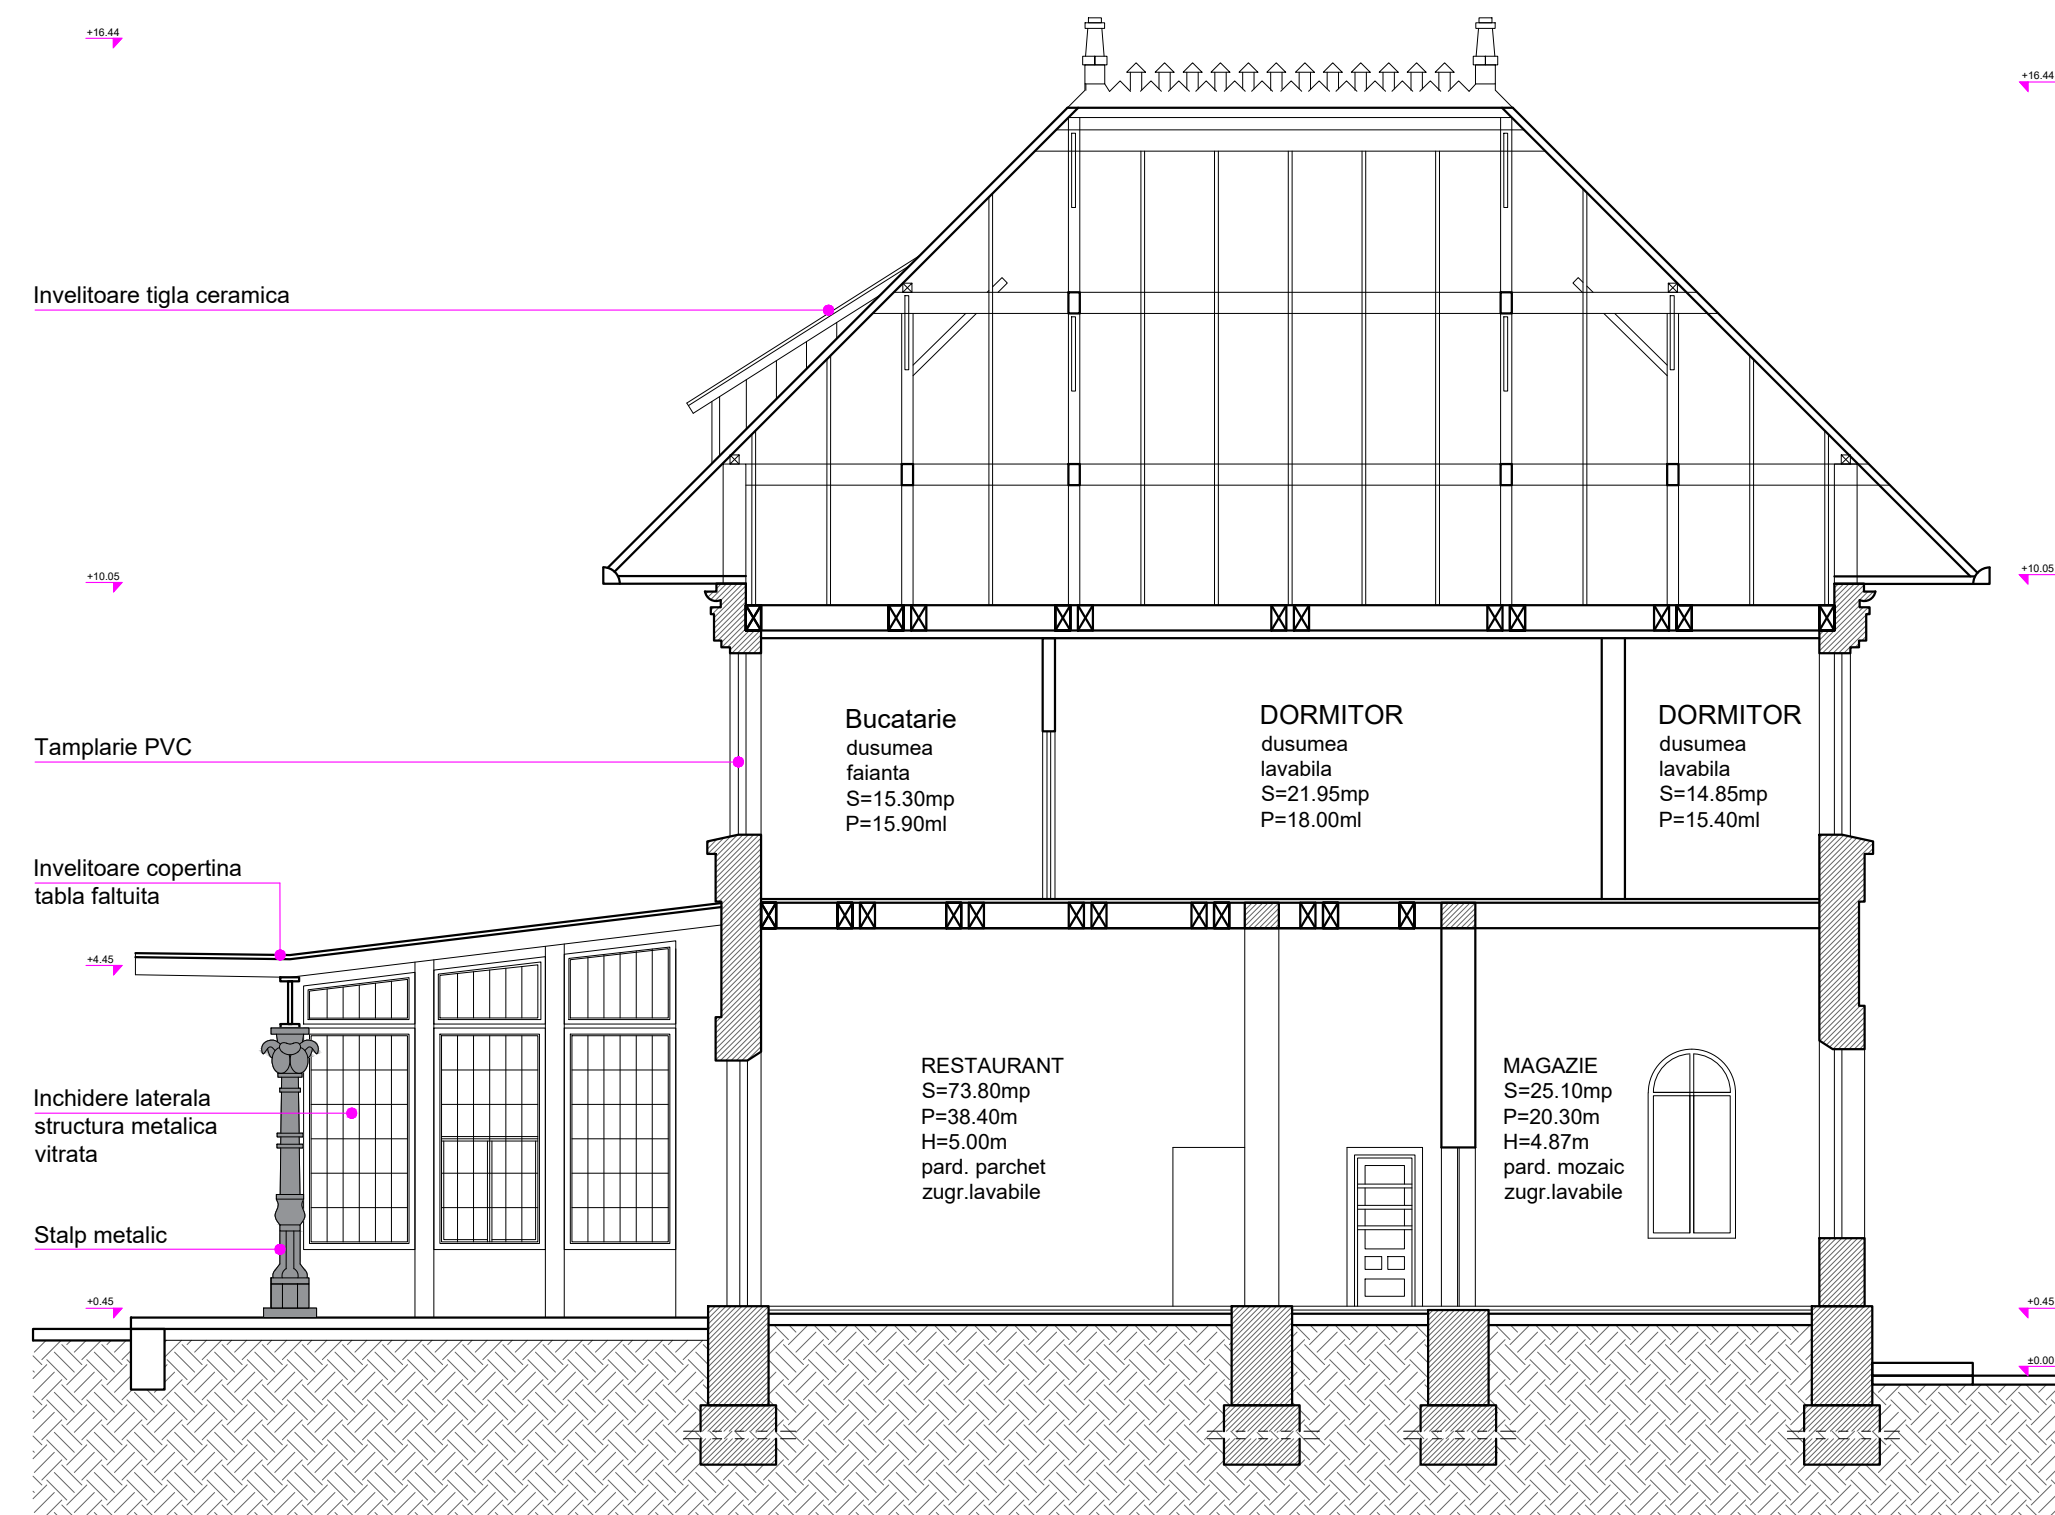

Cladire de Calatori
Bucuresti Est - Obor
Sectiunea C-C
sc 1:100

  			
ENTITATE CONTRACTANTA CONTRACTING ENTITY  C.N.C.F. "C.F.R." - S.A.			
CONTRACTANT CONTRACTOR  Fondat in 1947  Asocierea S.C. ISPCF S.A. - S.C. BAICONS IMPEX SRL			
	Nume Name	Data Date	Semnatura Signature
Şef Proiect Project Manager	ing. Viorel GORGONETU	11.2024	
Verificat Checked	arh. Ştefania GHEORGHE	11.2024	
Proiectat Designed	arh. Mihai-Alexandru DUMITRESCU	11.2024	
"Modernizarea liniilor şi instalaţiilor din Complexul Feroviar Bucureşti" Studiu de fezabilitate "Modernization lines and installations in the Bucharest Railway Complex Feasibility Study			Proiect / Project 38 / 2022
			Faza / Phase S.F. F.S.
Denumire / Title			Scara / Scale
Staţia Obor Bucureşti Est - Clădire Călători - Sectiuni A-A, B-B, C-C - Relevu Bucureşti Est Obor Station - Passenger Building - Sections A-A, B-B, C-C - Survey			1/100
Codificare / Codification System			
C O B U S F A R H D R V 5 2 0 2 0 0 6 R 0 0			
Istoricul revizilor / Revision History			
Rev.	Data/Date	Descriere Modificare / Modification description	
1			
2			
3			
4			