




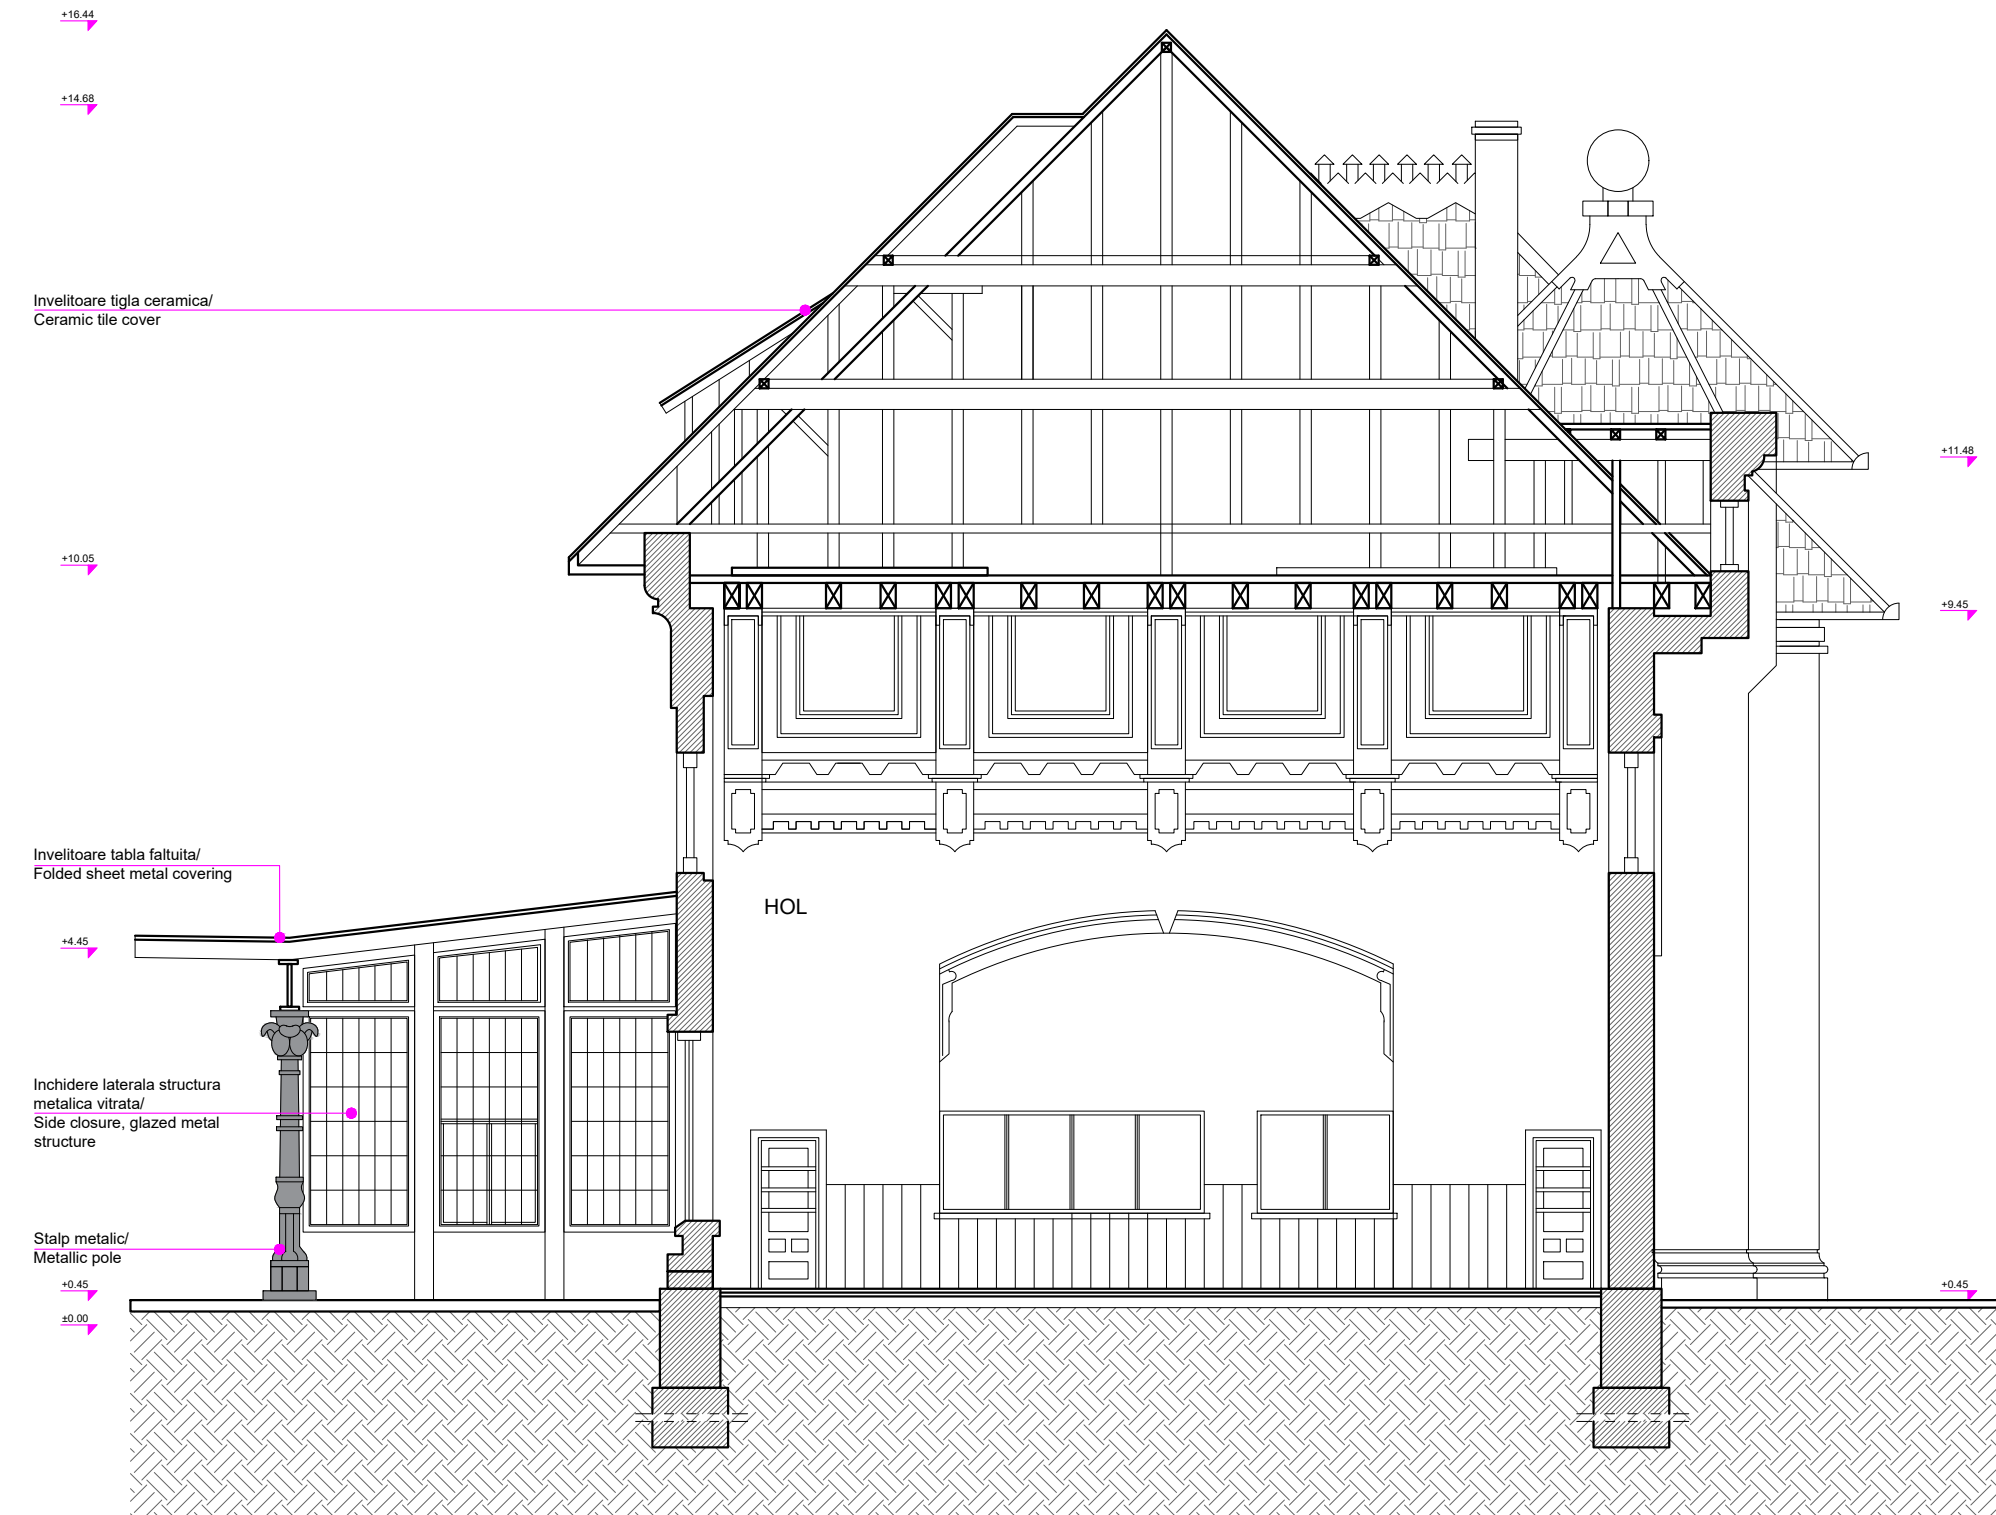

Clădire de Calatori
Bucuresti Est - Obor
Sectiunea A-A
sc 1:100

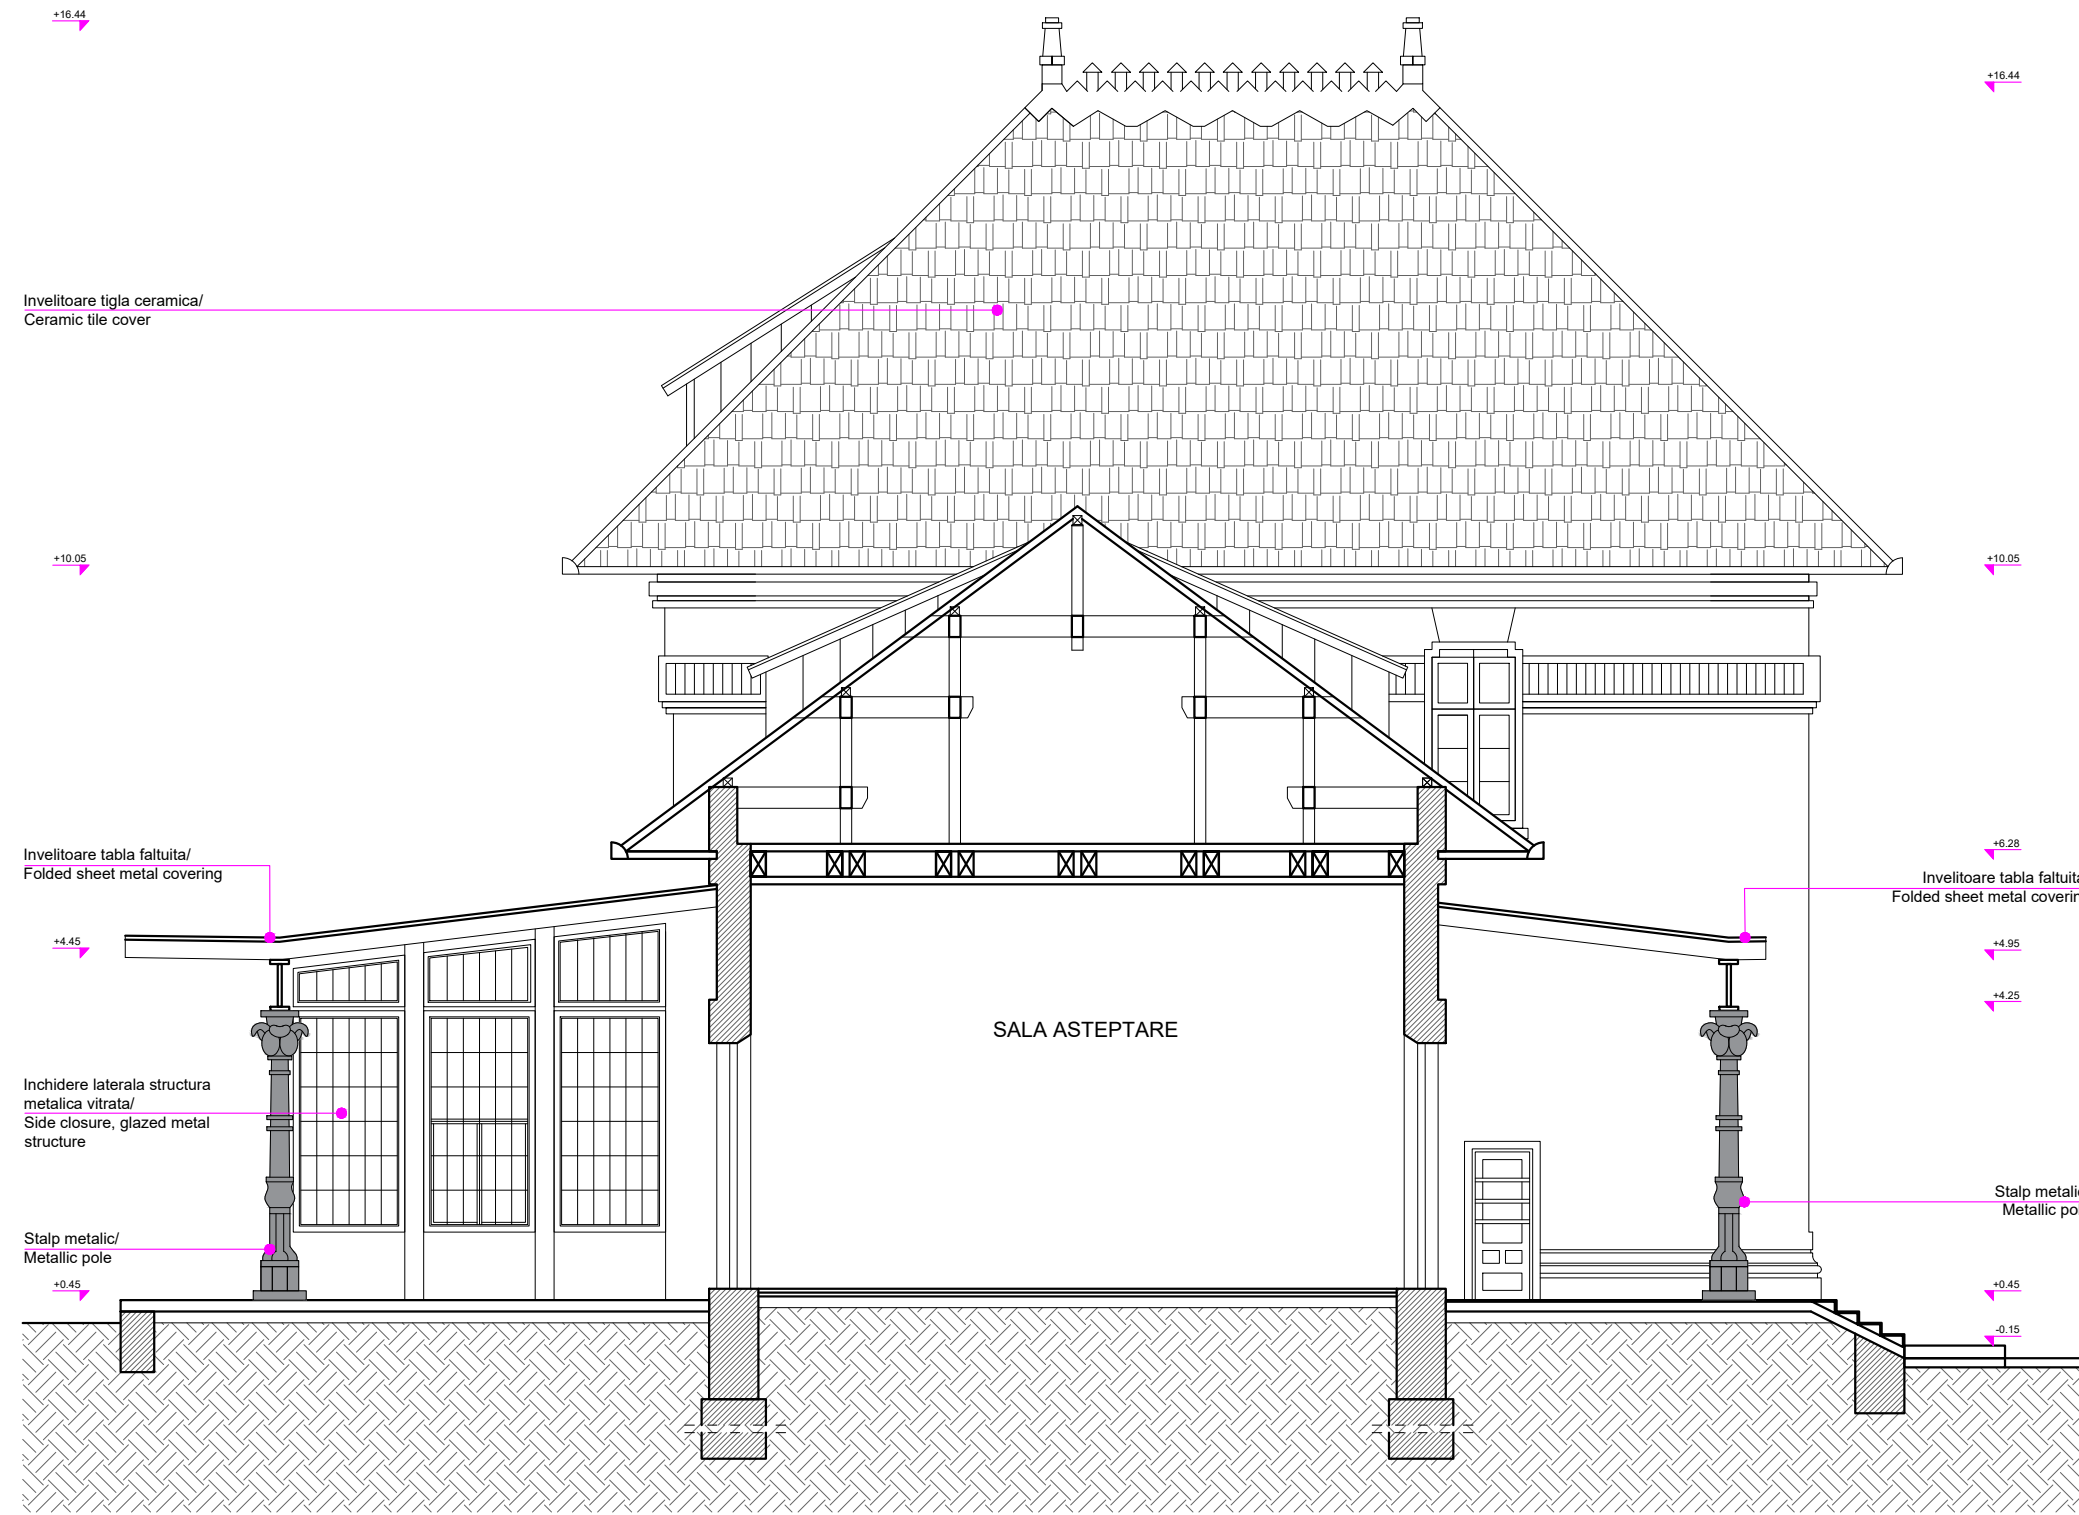

Clădire de Calatori
Bucuresti Est - Obor
Sectiunea B-B
sc 1:100

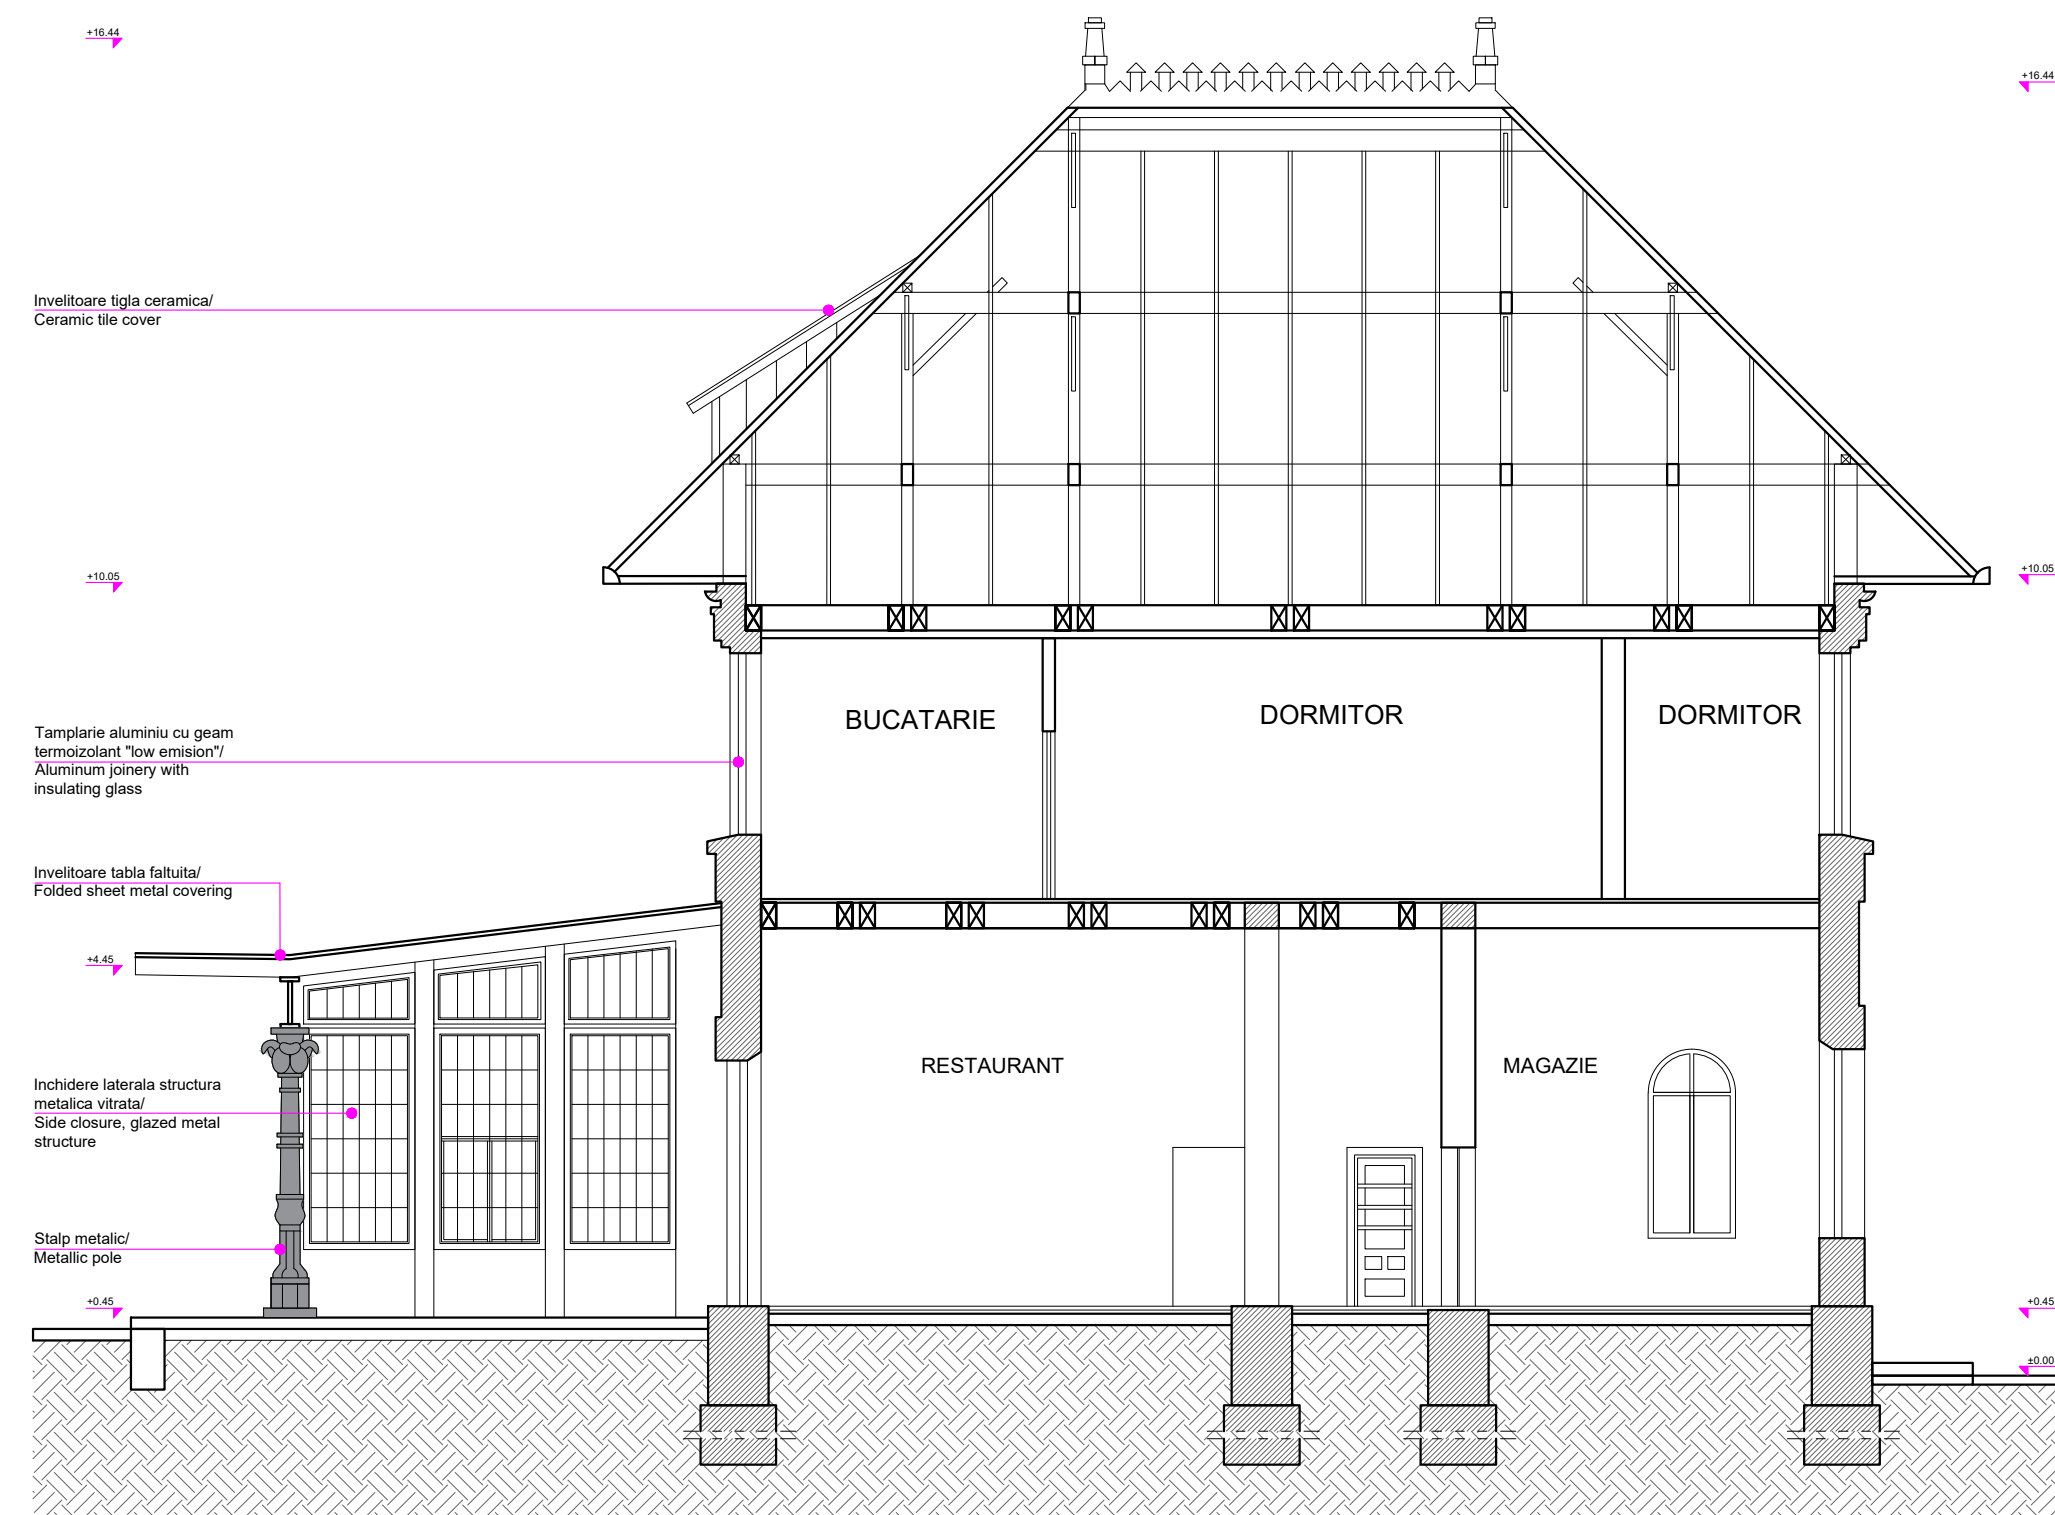

Clădire de Calatori
Bucuresti Est - Obor
Sectiunea C-C
sc 1:100

ENTITATE CONTRACTANTA CONTRACTING ENTITY		 C.N.C.F. "C.F.R." - S.A.	
CONTRACTANT CONTRACTOR		 Asocieria S.C. ISPCF S.A. - S.C. BAICONS IMPEX SRL	
	Nume Name	Data Date	Semnatura Signature
Şef Proiect Project Manager	ing. Viorel GORGONETU	11.2024	
Verificat Checked	arh. Ştefania GHEORGHE	11.2024	
Proiectat Designed	arh. Mihai-Alexandru DUMITRESCU	11.2024	
"Modernizarea liniilor şi instalaţiilor din Complexul Feroviar Bucureşti" Studiu de fezabilitate			Proiect / Project 38 / 2022
"Modernization lines and installations in the Bucharest Railway Complex Feasibility Study			Faza / Phase S.F. F.S.
Denumire / Title			Scara / Scale
Staţia Obor Bucureşti Est - Clădire Călători - Secţiuni A-A, B-B, C-C - Propunere Bucureşti Est Obor Station - Passenger Building - Sections A-A, B-B, C-C -Proposal			1/100
Codificare / Codification System			
C O B U S F A R H D E V 5 2 0 2 0 1 2 R 0 0			
Istoricul reviziilor / Revision History			
Rev.	Data/Date	Descriere Modificare / Modification description	
1			
2			
3			
4			