


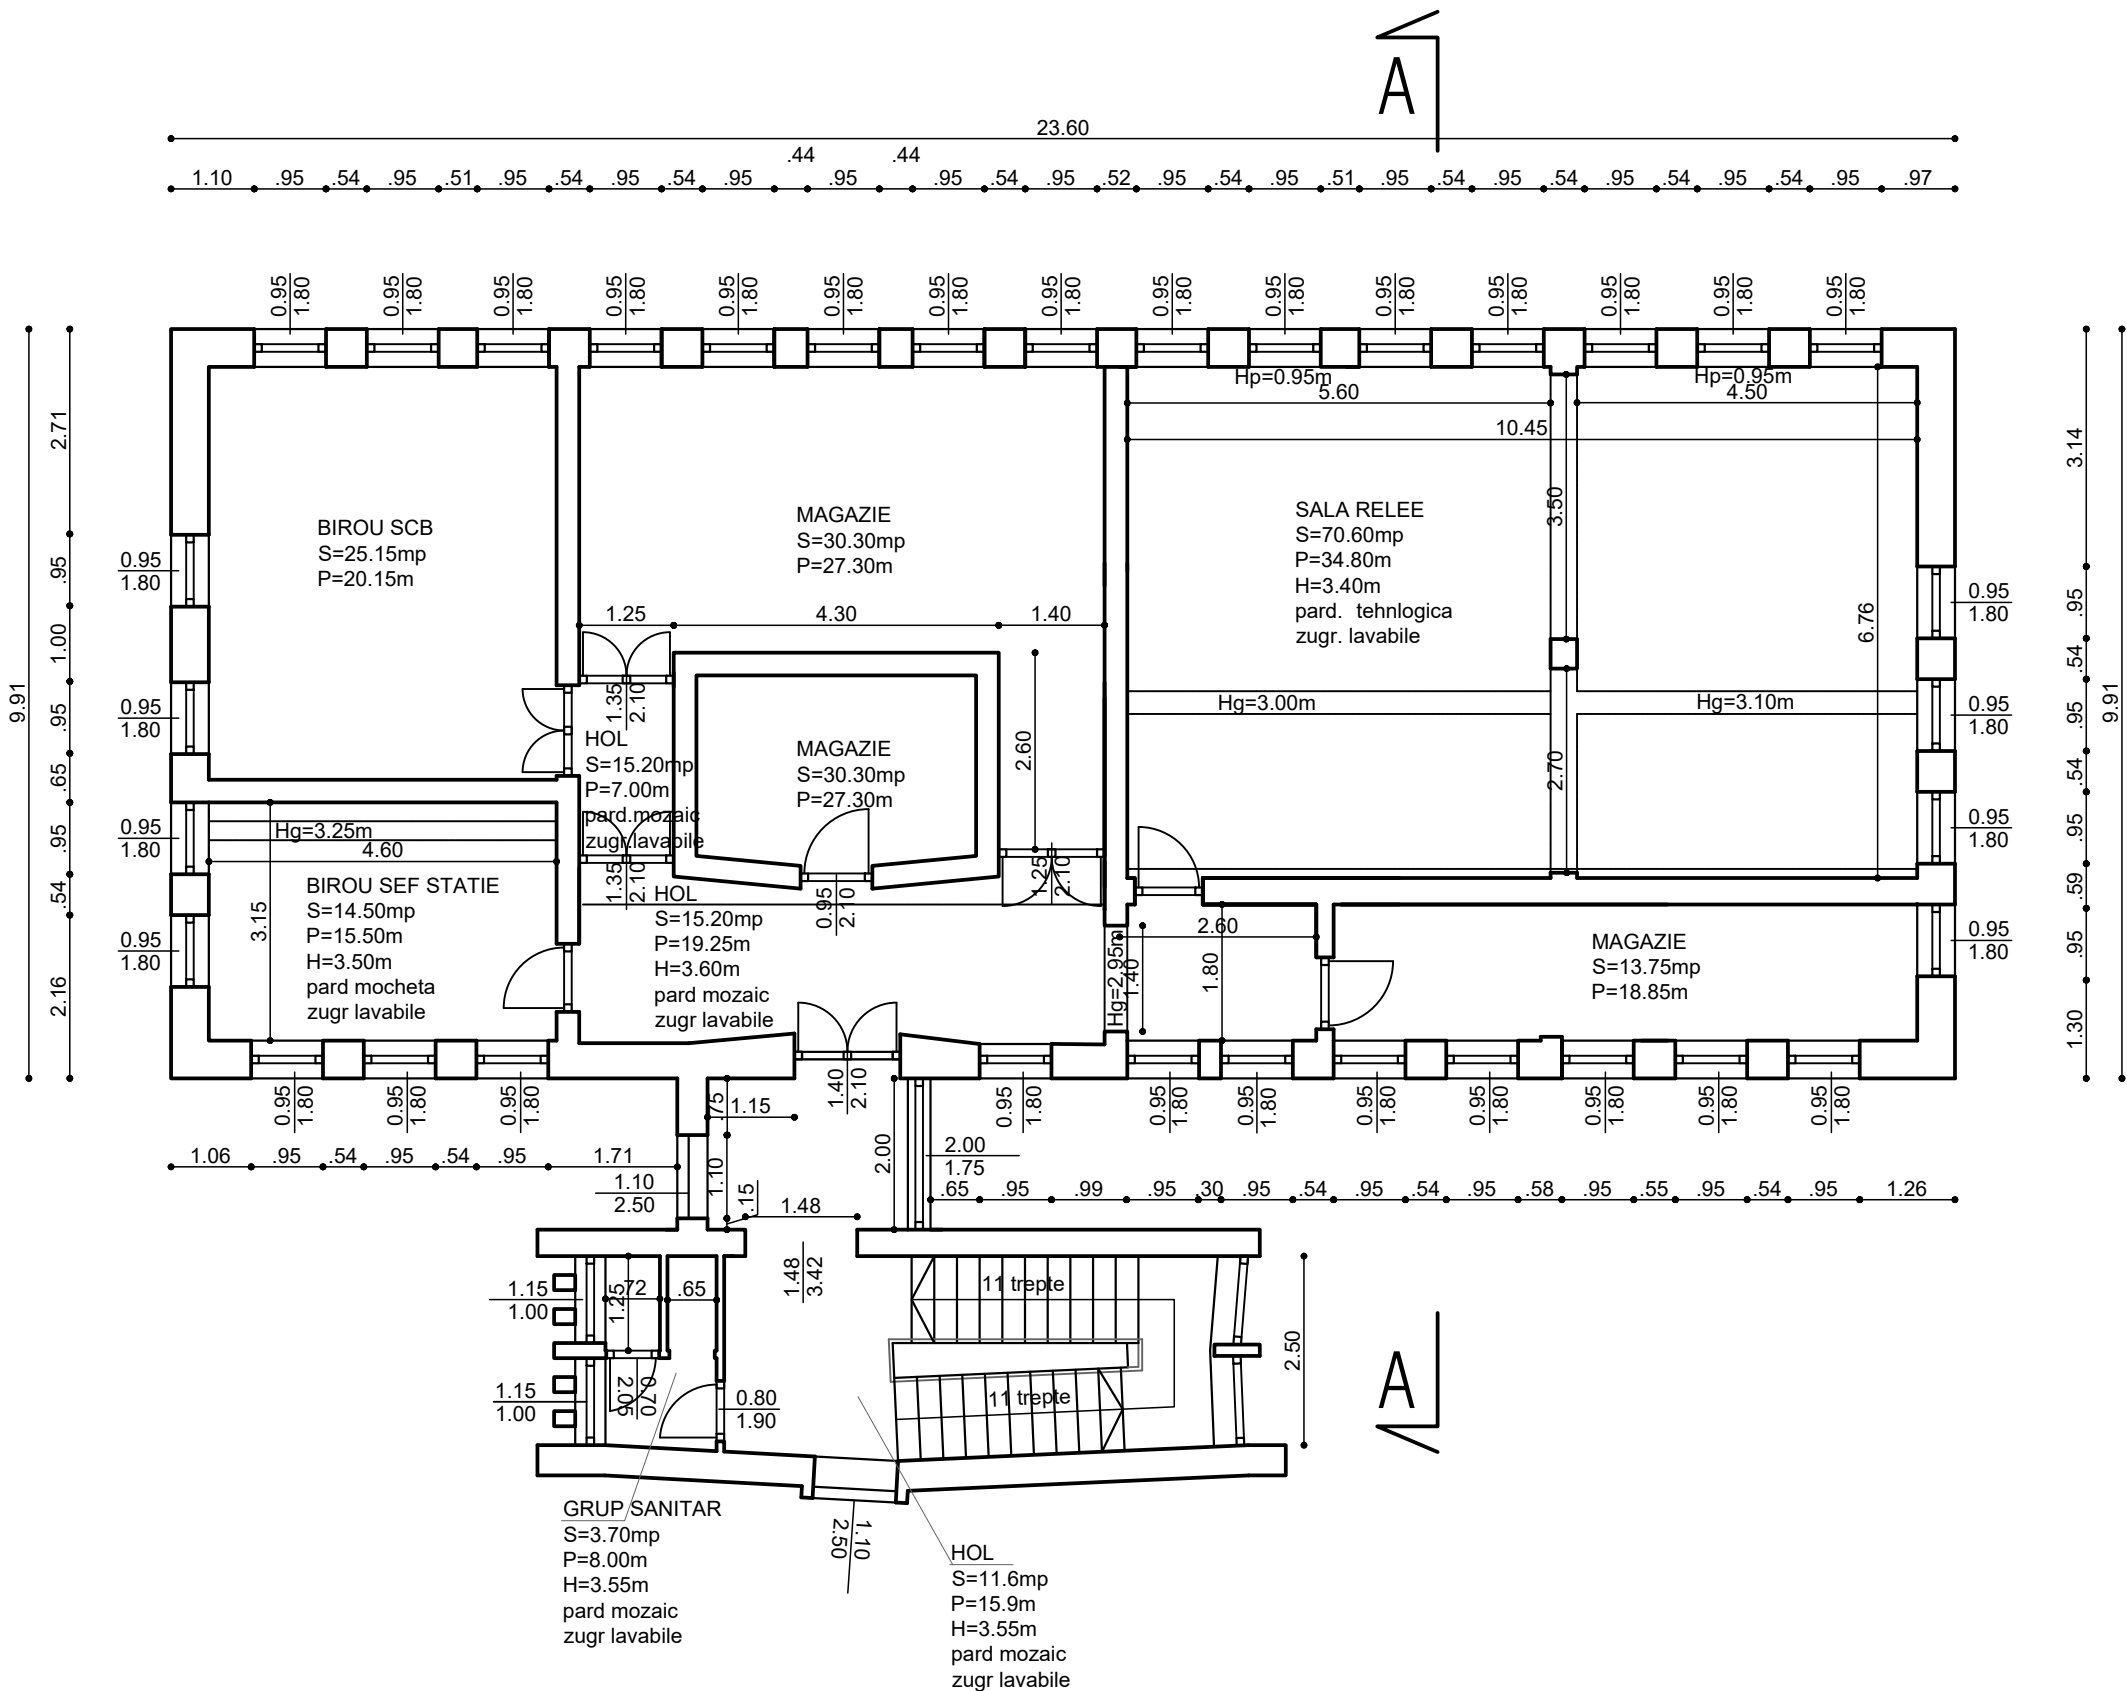

ENTITATE CONTRACTANTA
CONTRACTING ENTITY

C.N.C.F. "C.F.R." - S.A.



CONTRACTANT
CONTRACTOR

Asocierea S.C. ISPCF S.A. - S.C. BAICONS IMPEX SRL

	Nume Name	Data Date	Semnatura Signature
Şef Proiect Project Manager	ing. Viorel GORGONETU	11.2024	
Verificat Checked	arh. Ştefania GHEORGHE	11.2024	
Proiectat Designed		11.2024	

”Modernizarea liniilor şi instalaţiilor din
Complexul Feroviar Bucureşti”
Studiu de fezabilitate

Proiect / Project
38 / 2022

”Modernization lines and installations in the
Bucharest Railway Complex
Feasibility Study

Faza / Phase
S.F.
F.S.

Denumire / Title Stația București Triaj - Clădire CED - Plan Etaj 1 -
Relevu
București Triaj Station - CED Building - First Floor
Plan - Survey

Scara / Scale
1/100

Codificare / Codification System

COBU SF ARH DRV 53 03 002 R00

Istoricul reviziilor / Revision History

Rev.	Data/Date	Descriere Modificare / Modification description
1		
2		
3		
4		