



CABINA GOSPODARIE APA. ALCATUIRE. SECTIUNI CARACTERISTICE. /
WATER MANAGEMENT CABIN. STRUCTURE. CHARACTERISTIC SECTIONS.

Scara/Scale 1:20

SECTIUNE / SECTION 1 - 1

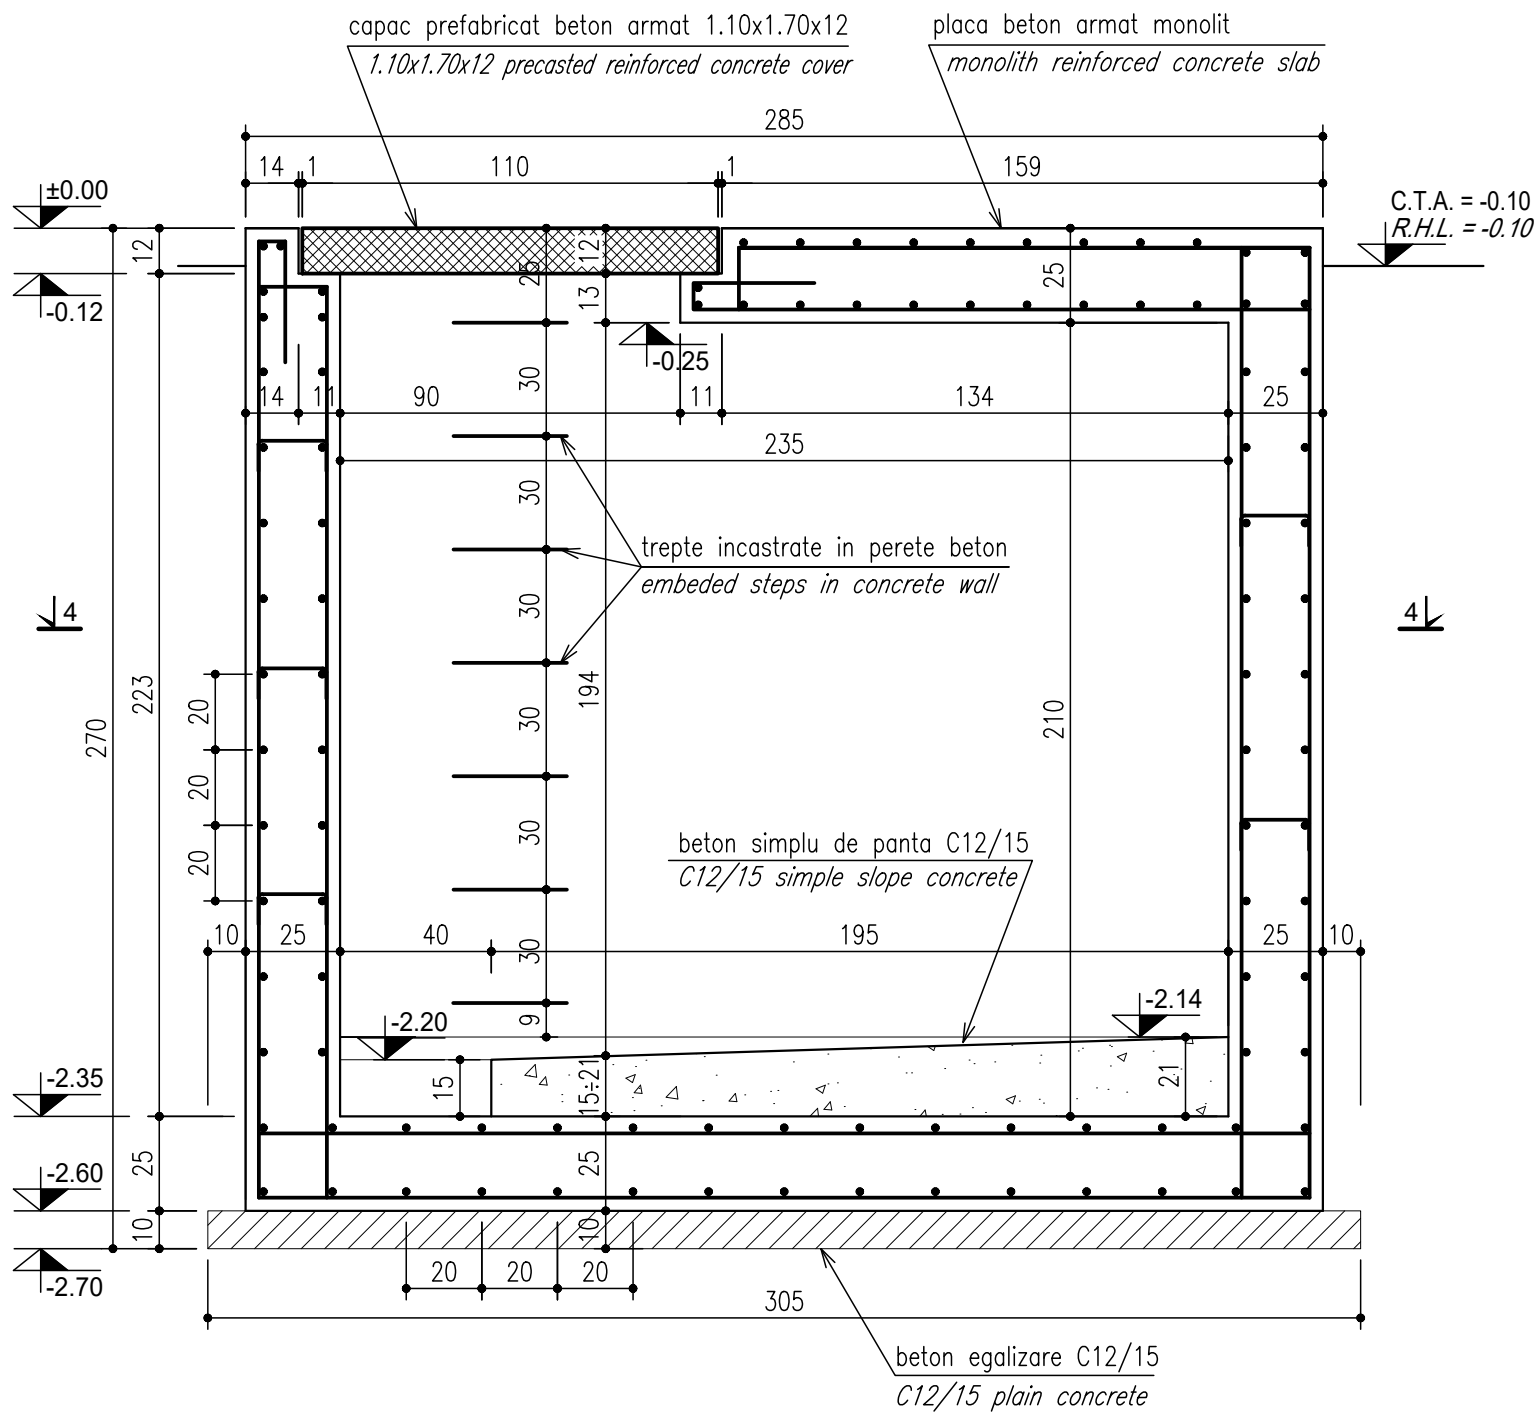


SECTIUNE / SECTION 2 - 2

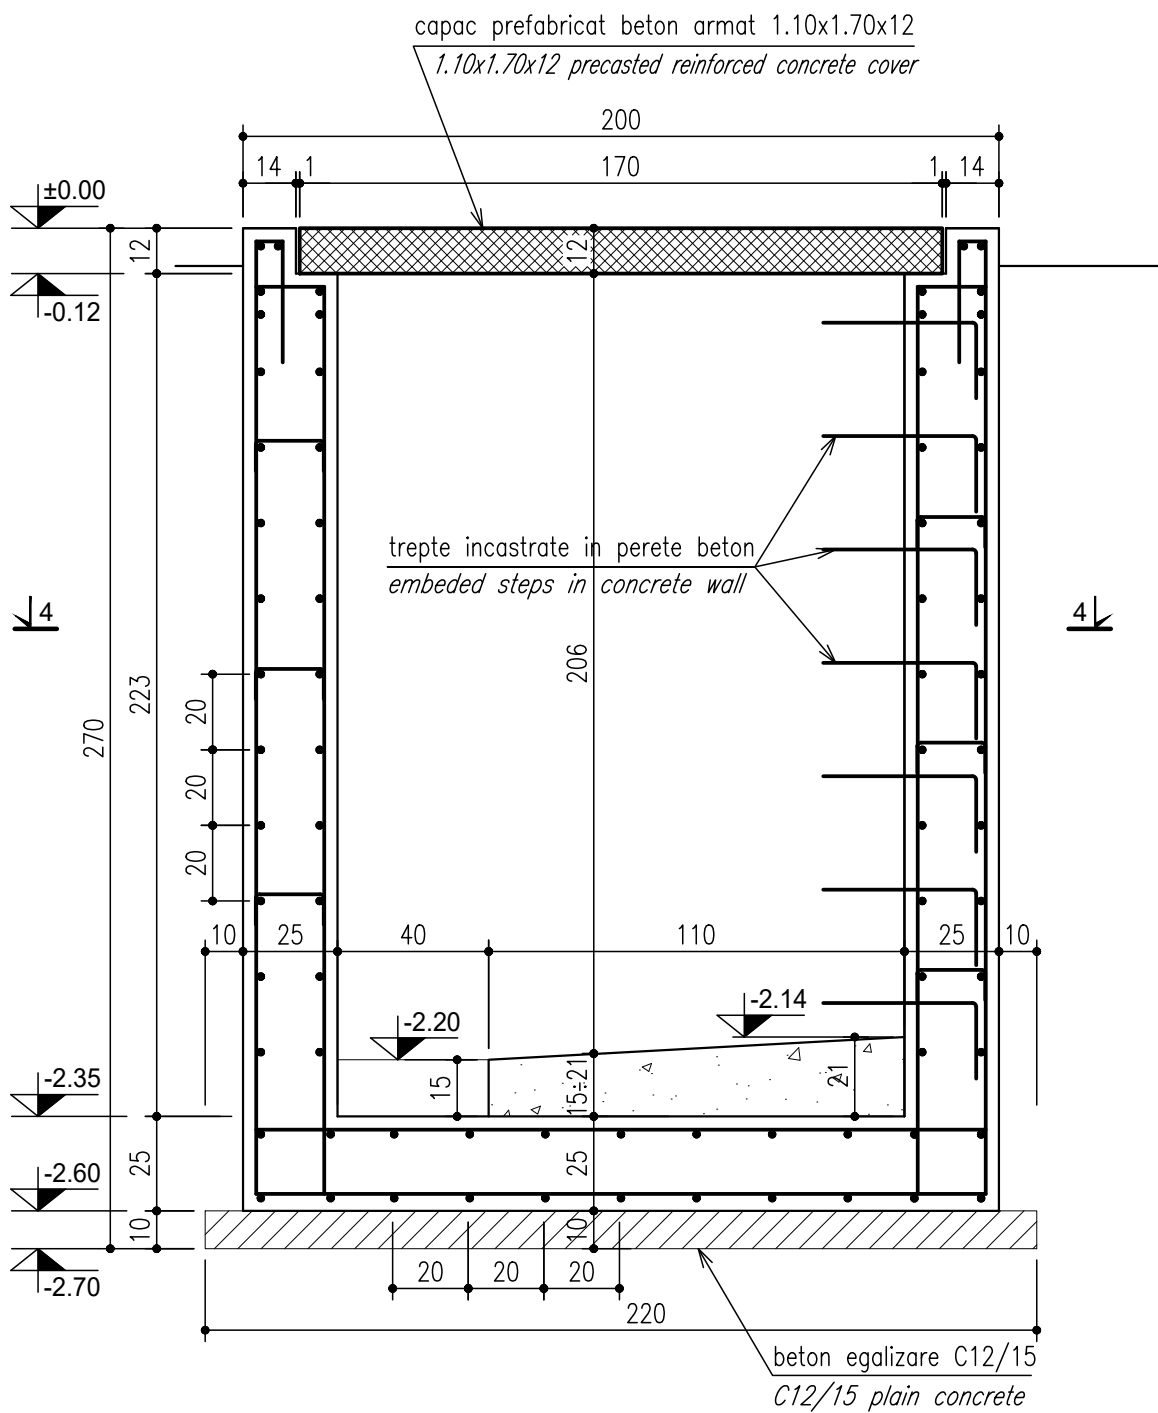


ARMARE PERETI CABINA / CABIN WALLS REINFORCEMENT (4 - 4)

Scara/Scale 1:20

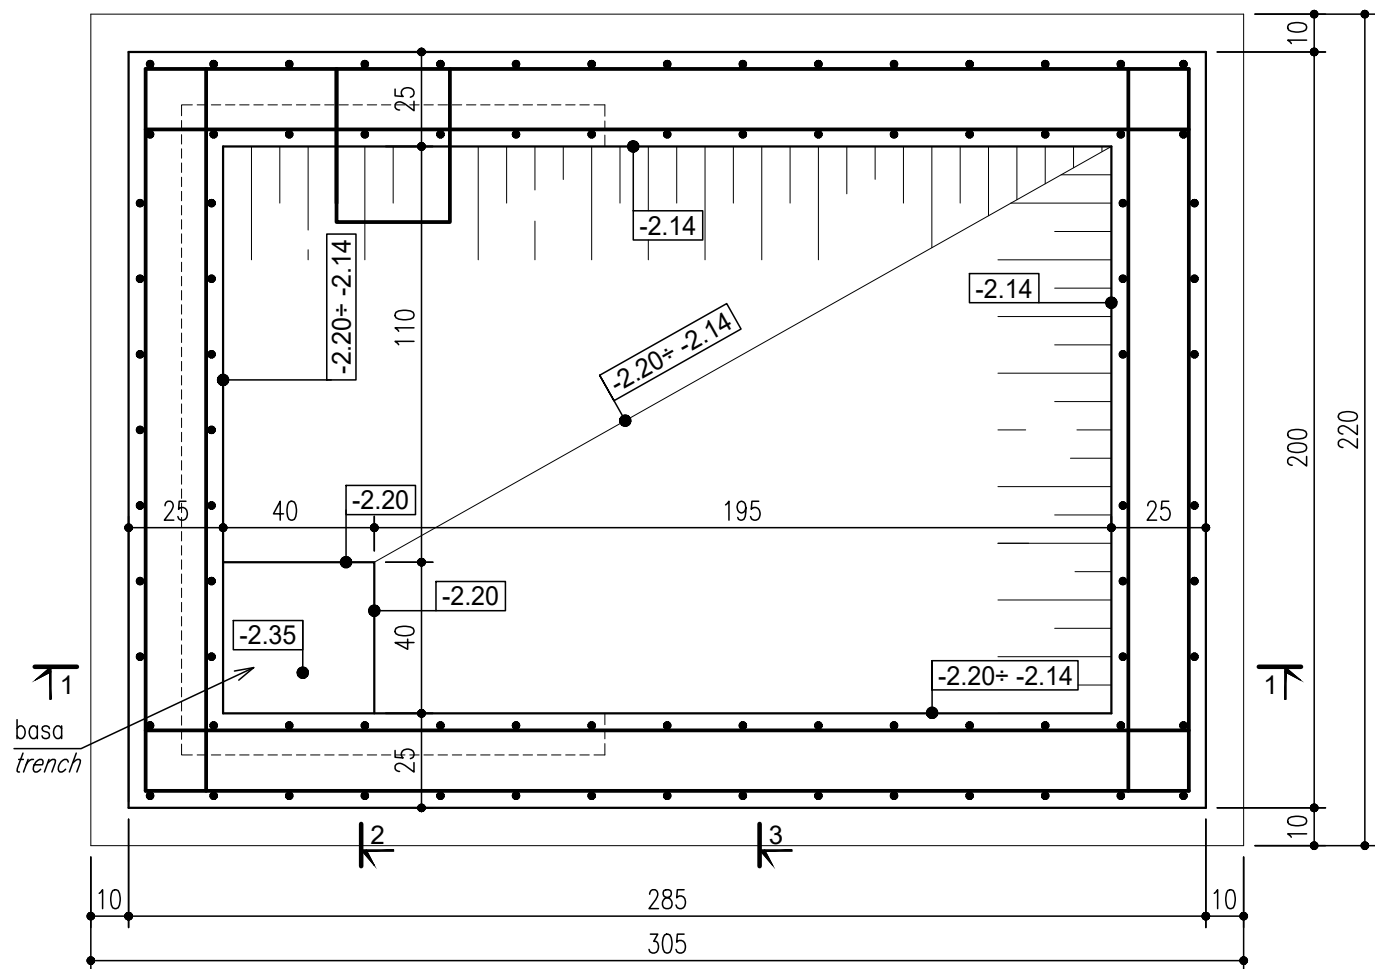

CAPAC PREFABRICAT BETON ARMAT (1.10x1.70x12) /
(1.10x1.70x12) PRECASTED REINFORCED CONCRETE COVER

Scara/Scale 1:20

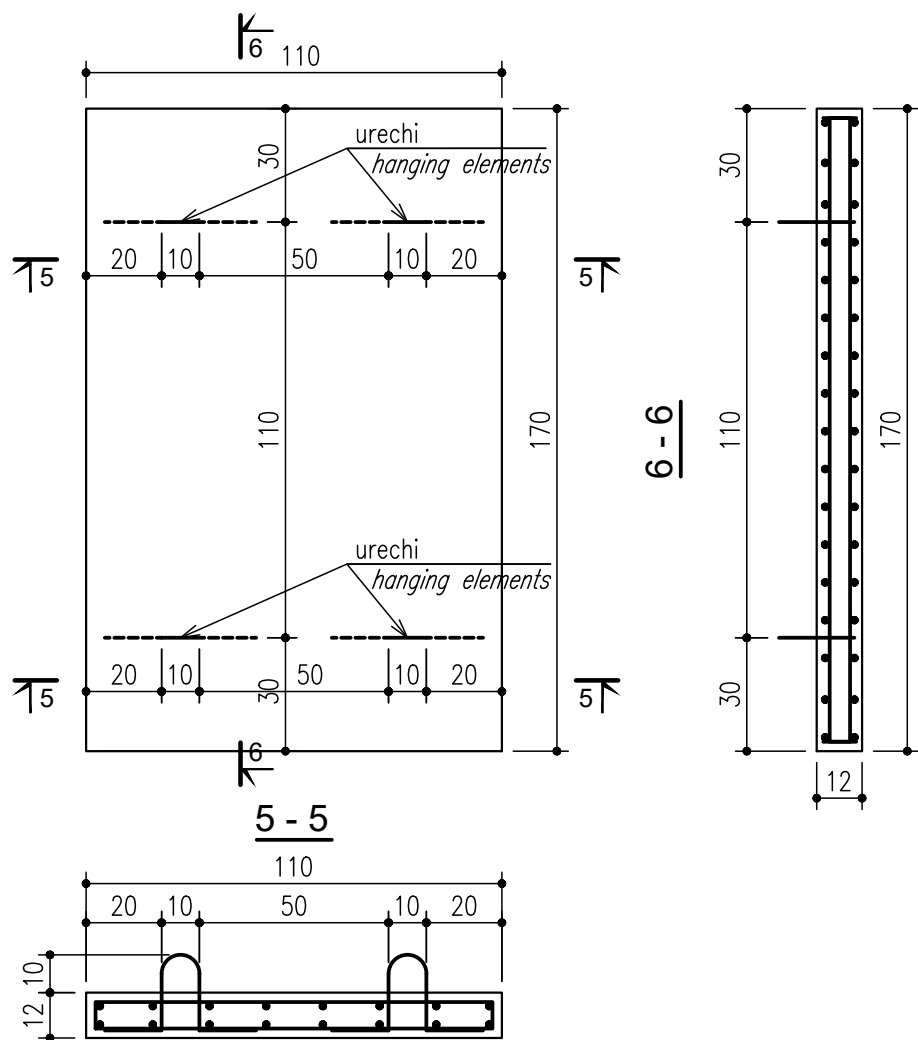

ENTITATE CONTRACTANTA CONTRACTING ENTITY		 C.N.C.F. "C.F.R." - S.A.	
CONTRACTANT CONTRACTOR		 Asocierea S.C. ISPCF S.A. - S.C. BAICONS IMPEX SRL	
	Nume Name	Data Date	Semnatura Signature
Şef Proiect Project Manager	ing. Viorel GORGONETU	11.2024	
Verificat Checked	ing. Dan PĂTRAŞCU	11.2024	
Proiectat Designed	ing. Mihai PANĂ	11.2024	
"Modernizarea liniilor şi instalaţiilor din Complexul Feroviar Bucureşti" Studiu de fezabilitate			Proiect / Project 38 / 2022
"Modernization lines and installations in the Bucharest Railway Complex Feasibility Study			Faza / Phase S.F. F.S.
Denumire / Title PLAN TIP / TYPE PLAN Cabina gospodarie apa / Water management cabin. Alcatuire. Sectiuni caracteristice. / Structure. Characteristic sections.			Scara / Scale 1:20
Codificare / Codification System C O B U S F R E Z D P T 0 0 0 0 0 0 1 R 0 0			
Istoricul reviziilor / Revision History			
Rev.	Data/Date	Descriere Modificare / Modification description	
1			
2			
3			
4			