



Scara/Scale 1:50

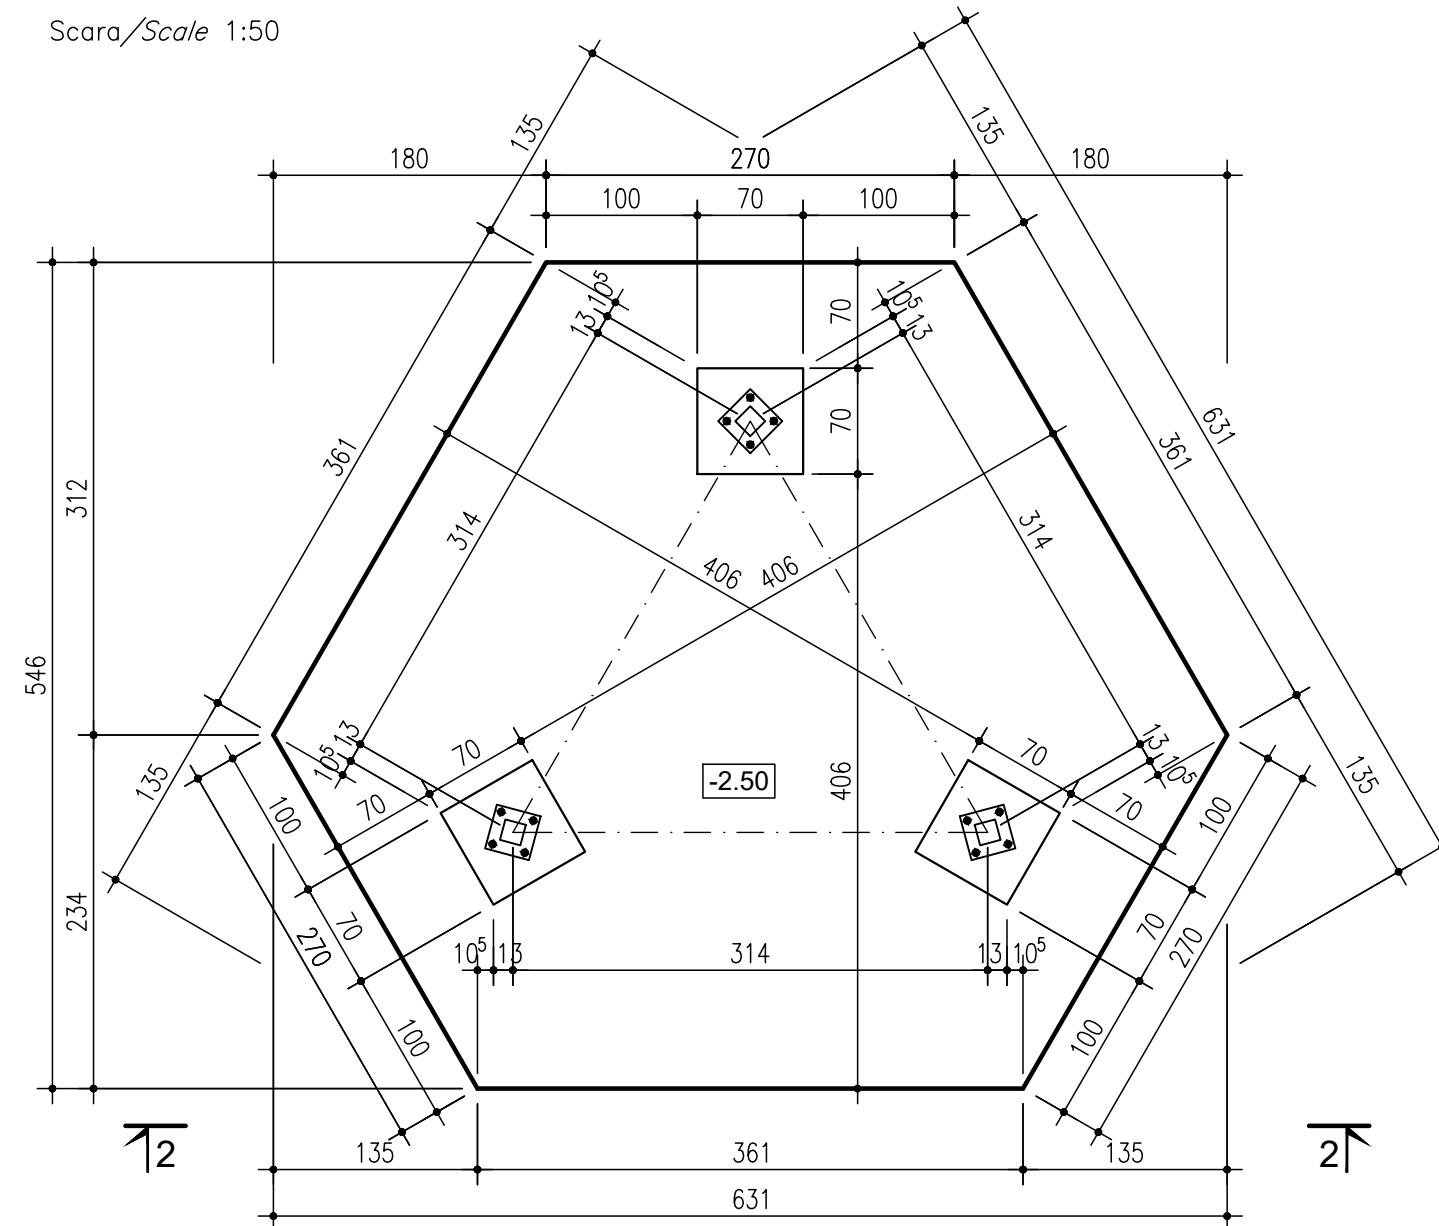

Scara/Scale 1:50

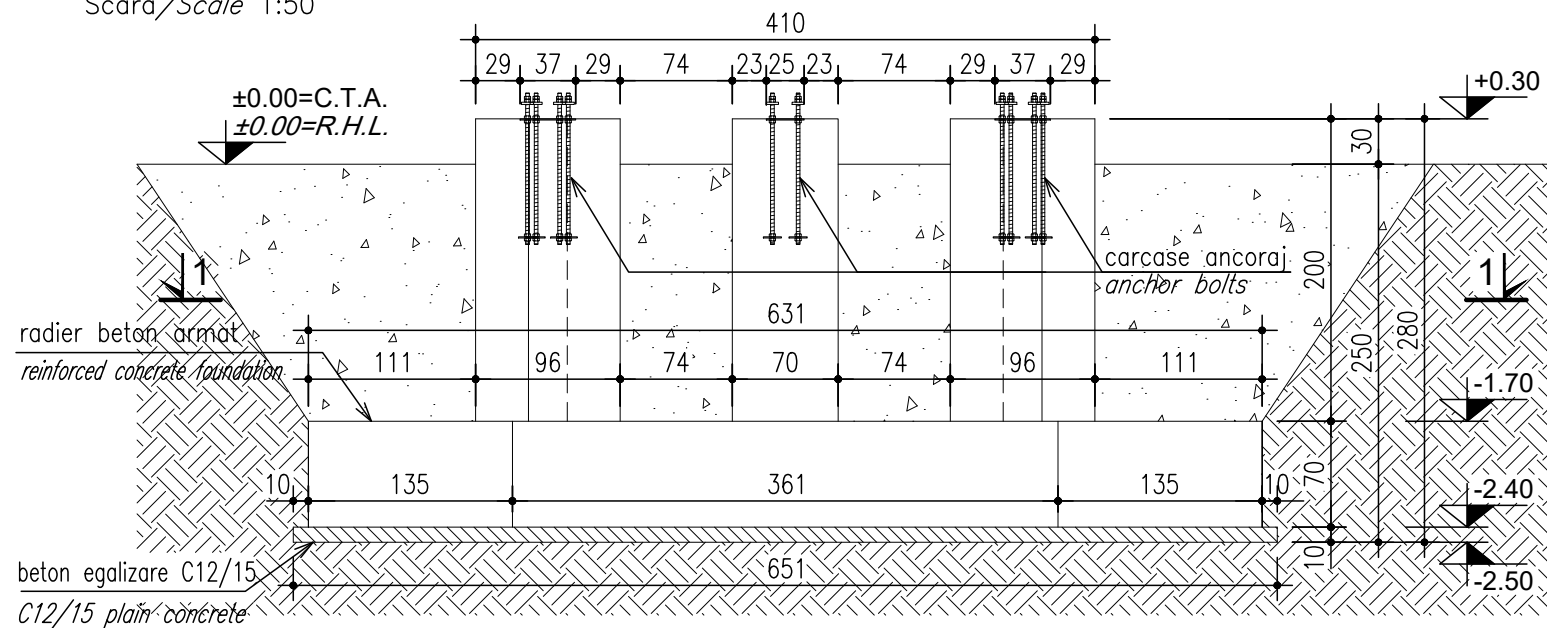

C.N.C.F. "C.F.R." - S.A.



Asocierea S.C. ISPCF S.A. - S.C. BAICONS IMPEX SRL

	Nume Name	Data Date	Semnatura Signature
Şef Proiect Project Manager	ing. Viorel GORGONETU	11.2024	
Verificat Checked	ing. Dan PĂTRAŞCU	11.2024	
Proiectat Designed	ing. Mihai PANĂ	11.2024	

Project / *Project*
38 / 2022

Faza / Phase

S.F.

F.S.

PLAN TIP / TYPE PLAN
Fundatie G.S.M.R. / *G.S.M.R. foundation*
Plan cofraj si elevatie fundatie antena G.S.M.-R. /
Antenna G.S.M.-R. foundations formwork and elevation plan.

Scara / Scale

1:50

C O B U S F R E Z D P T 0 0 0 0 0 0 3 R 0 0

Istoricul reviziilor / Revision History

Rev.	Data/Date	Descriere Modificare / Modification description
1		
2		
3		
4		