


CLADIRE CALATORI TIP MINIMALA / MINIMAL TYPE PASSENGER BUILDING

PLAN COFRAJ FUNDATII / FOUNDATIONS FORMWORK PLAN


Scara/Scale 1:100

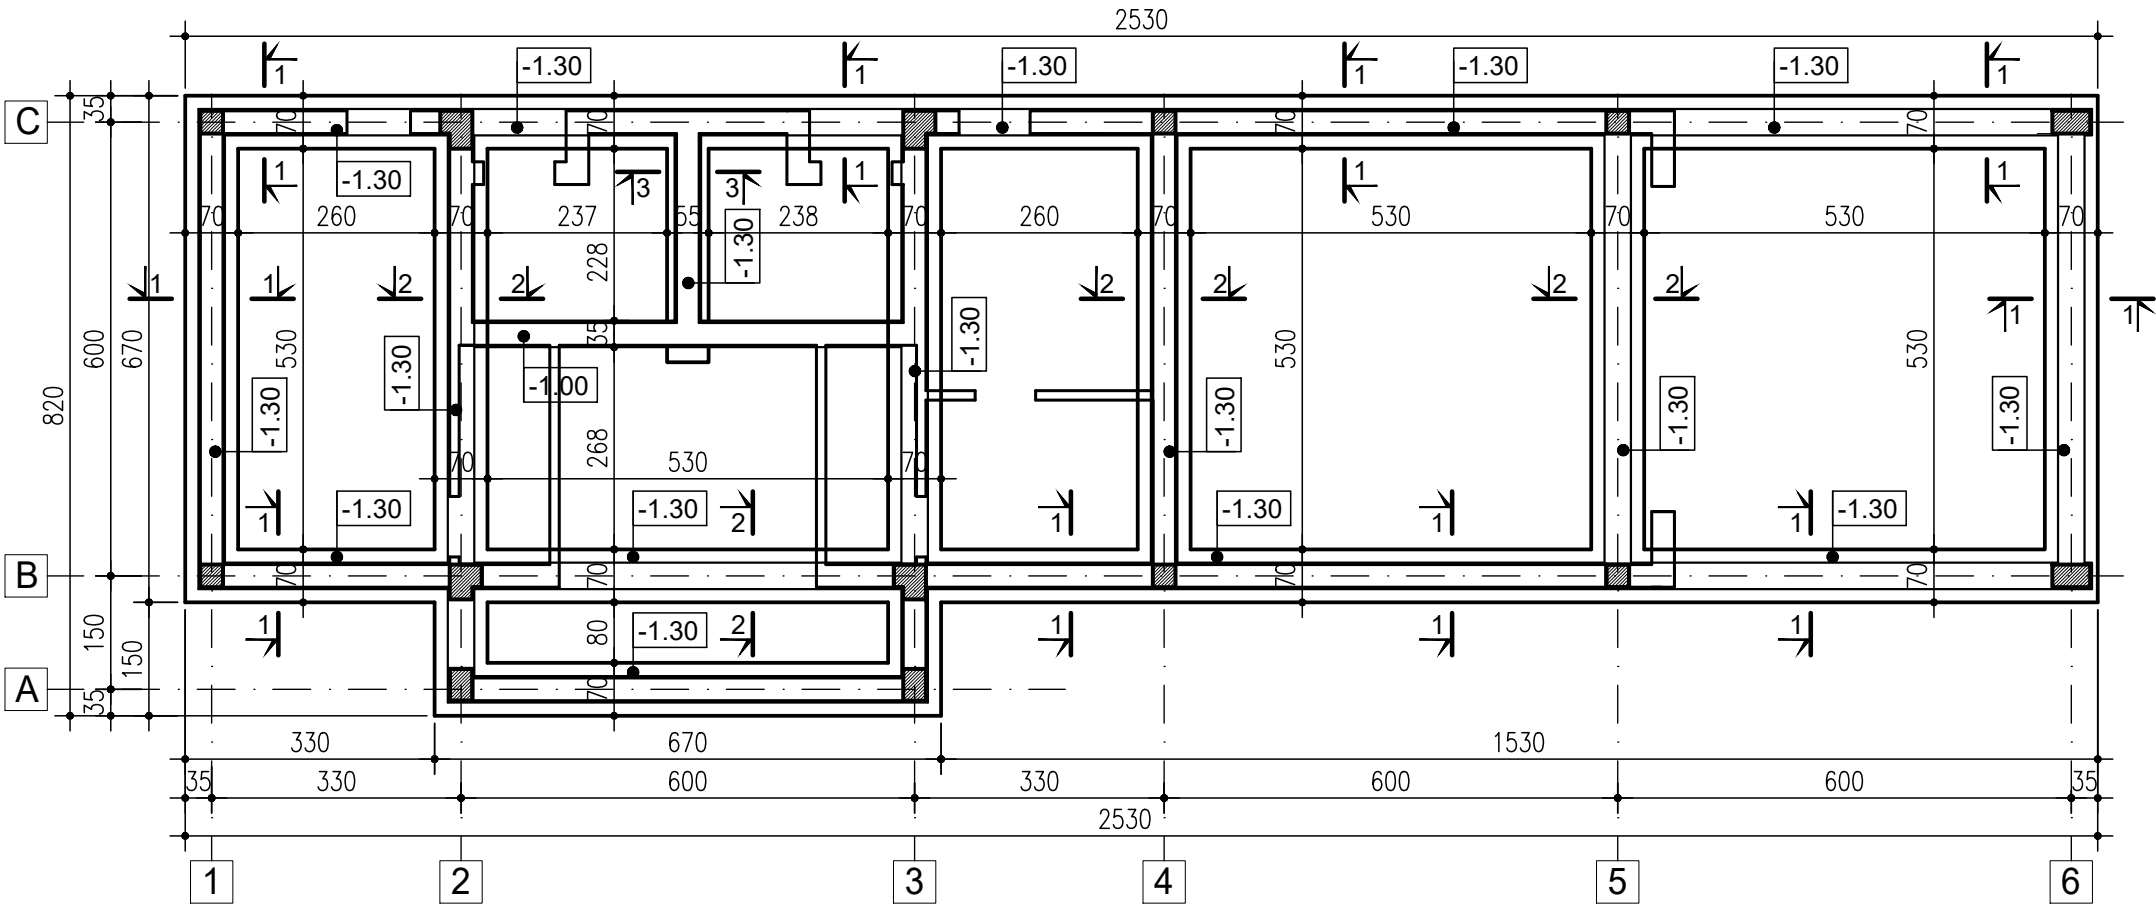

SECTIUNI CARACTERISTICE ELEMENTE FUNDATII / CHARACTERISTIC SECTION FOUNDATION ELEMENTS


Sectione/Section 1 - 1

Scara/Scale 1:20

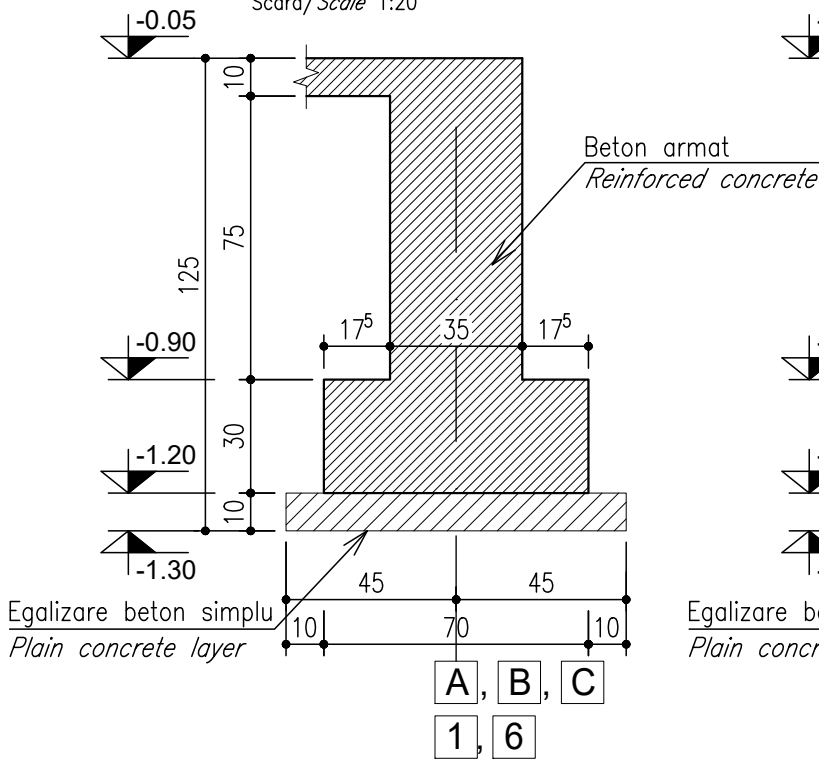


Sectione/Section 2 - 2

Scara/Scale 1:20

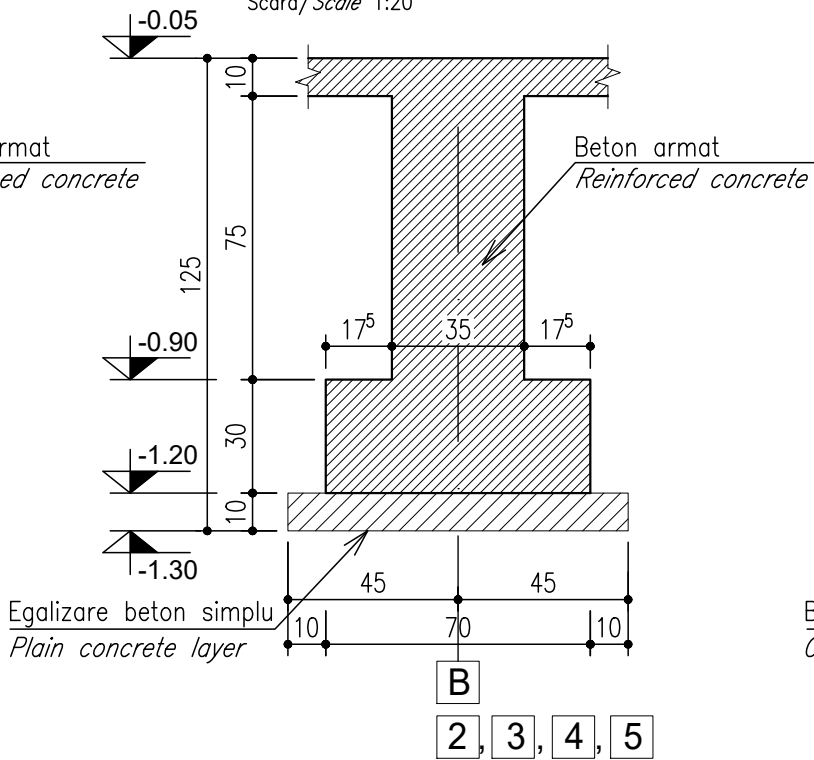

Sectione/Section 3 - 3

Scara/Scale 1:20

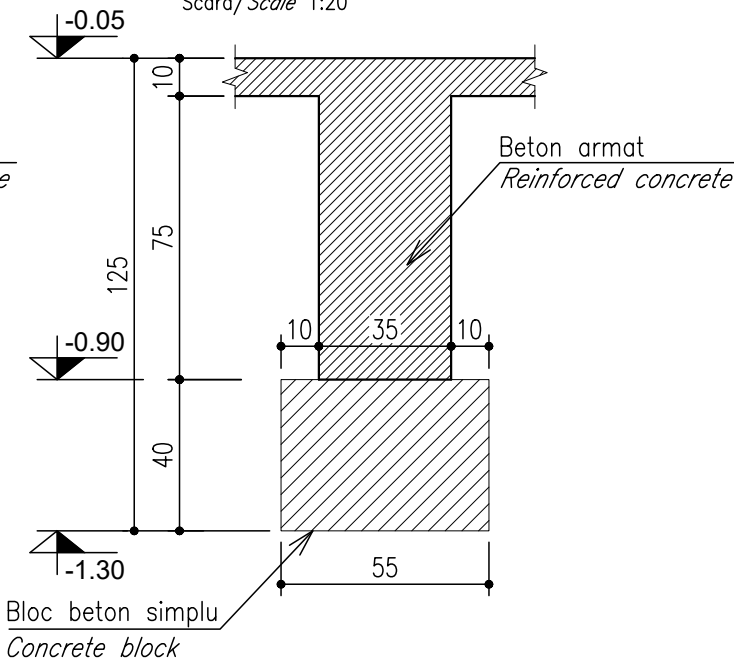

ENTITATE CONTRACTANTA
CONTRACTING ENTITY



C.N.C.F. "C.F.R." - S.A.

CONTRACTANT
CONTRACTOR



Asocierea S.C. ISPCF S.A. - S.C. BAICONS IMPEX SRL

	Nume Name	Data Date	Semnatura Signature
Şef Proiect Project Manager	ing. Viorel GORGONETU	11.2024	
Verificat Checked	ing. Dan PĂTRAŞCU	11.2024	
Proiectat Designed	ing. Gabi-Marian MANEA	11.2024	

"Modernizarea liniilor şi instalaţiilor din
Complexul Feroviar Bucureşti"
Studiu de fezabilitate

Proiect / Project
38 / 2022

"Modernization lines and installations in the
Bucharest Railway Complex
Feasibility Study

Faza / Phase
S.F.
F.S.

Denumire / Title

PLAN TIP - FUNDATII CLADIRE CALATORI TIP MINIMALA /
MINIMAL TYPE PASSENGER BUILDING FOUNDATIONS - TYPE PLAN.

Scara / Scale
1:20
1:100

Codificare / Codification System

COBU SF REZ DPT 00 02 001 R00

Istoricul reviziilor / Revision History

Rev.	Data/Date	Descriere Modificare / Modification description
1		
2		
3		
4		