




Scara/Scale 1:50

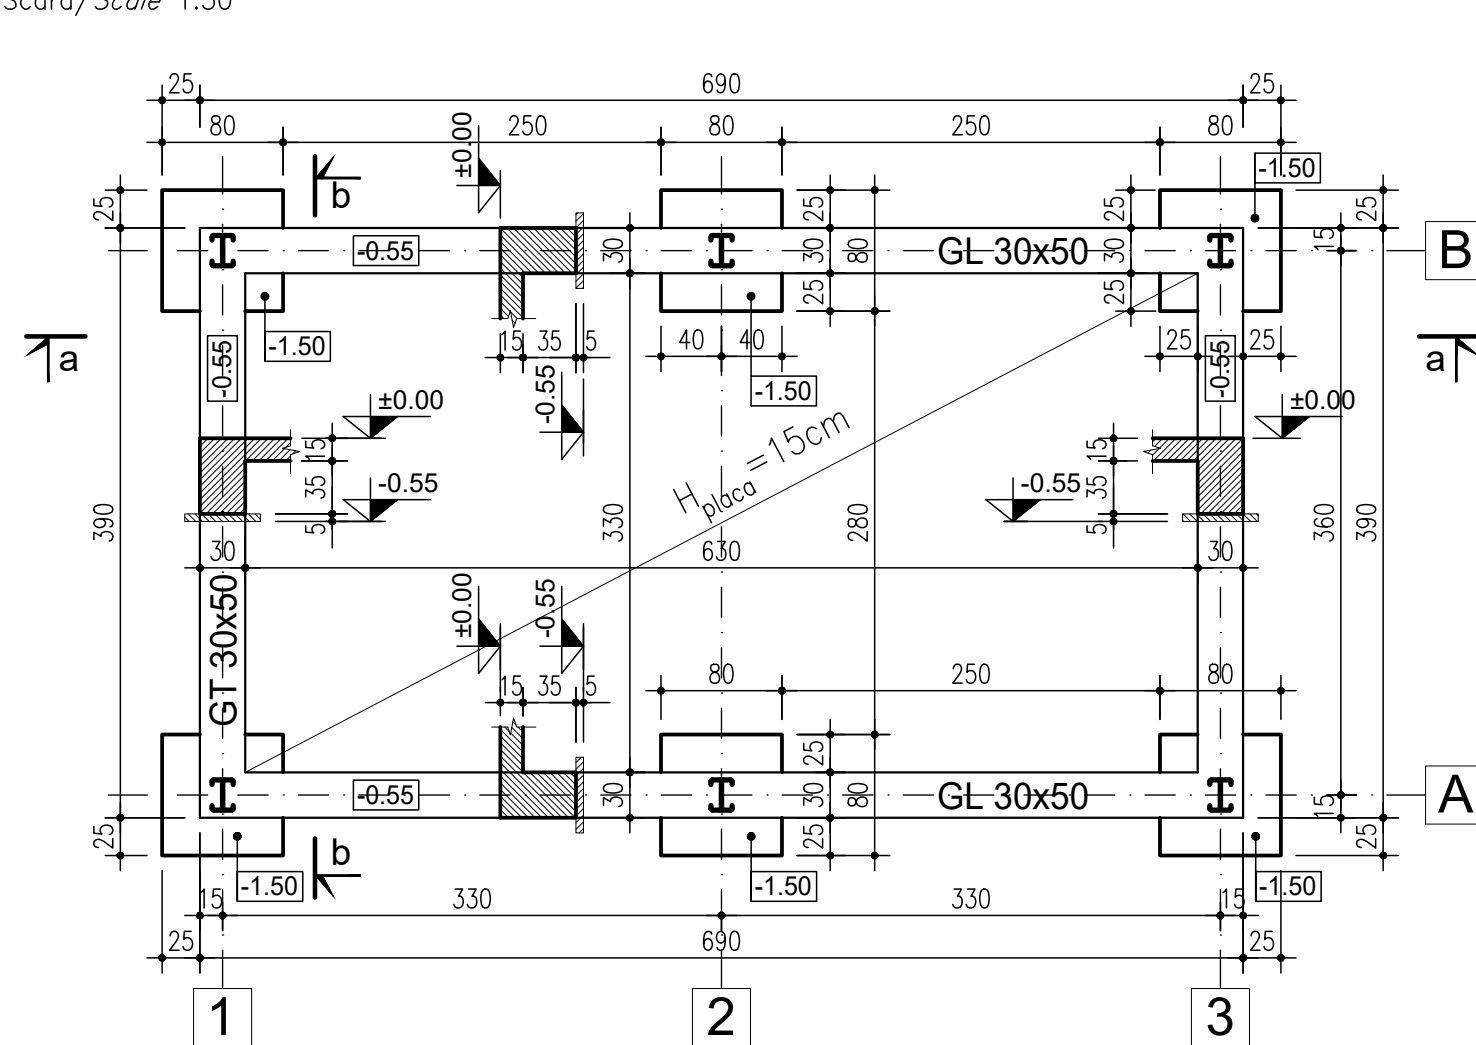

SECTIUNE / *SECTION* a - a

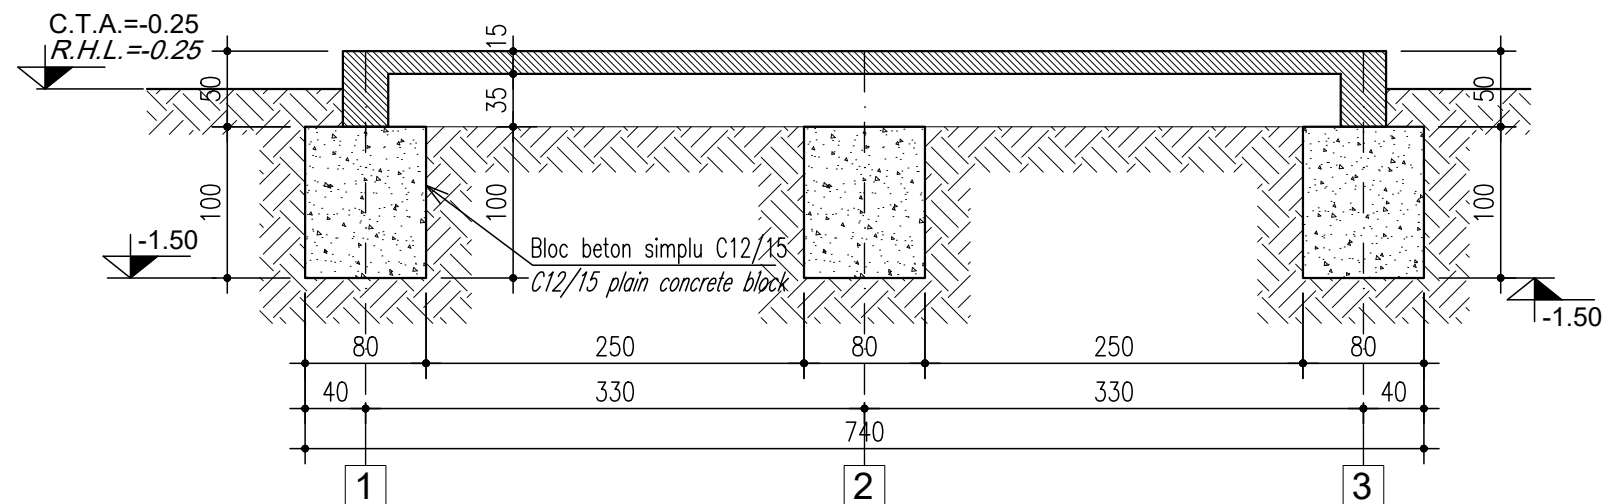

SECTION 6 / SECTION 6 - b

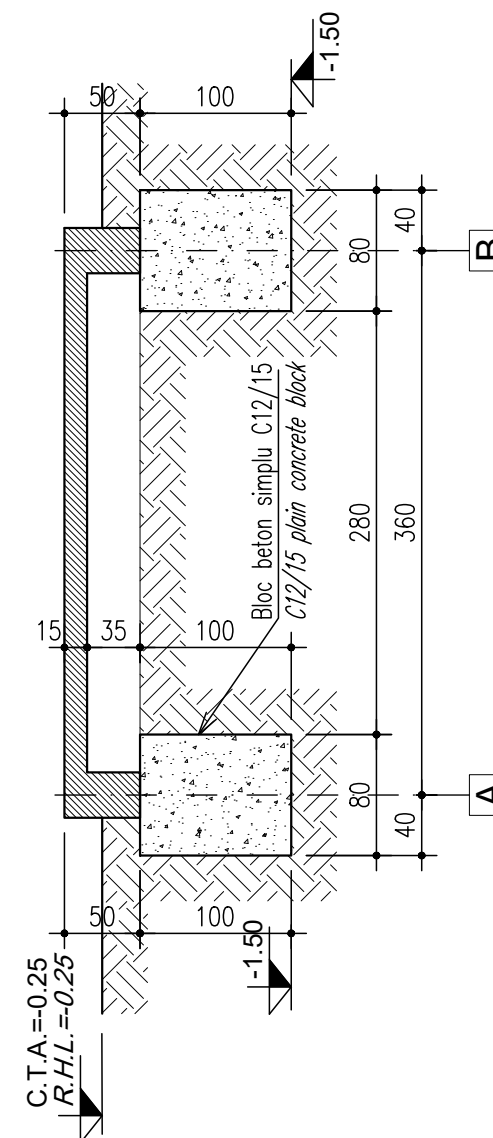**ENTITATE CONTRACTANTA**
CONTRACTING ENTITY

C.N.C.F. "C.F.R." - S.A.



CONTRACTANT
CONTRACTOR

Asocierea S.C. ISPCF S.A. - S.C. BAICONS IMPEX SRL

	Nume Name	Data Date	Semnatura Signature
Şef Proiect Project Manager	ing. Viorel GORGONETU	11.2024	
Verificat Checked	ing. Dan PĂTRAŞCU	11.2024	
Proiectat Designed	ing. Mihai PANĂ	11.2024	

"Modernizarea liniilor și instalațiilor din Complexul Feroviar București" Studiu de fezabilitate

Project / *Project*
38 / 2022

***"Modernization lines and installations in the
Bucharest Railway Complex
Feasibility Study***

Faza / Phase

S.F.

F.S.

Denumire / Title

PLAN TIP / TYPE PLAN
Fundatie container G.S.M.R. / *G.S.M.R. container foundation.*
Plan cofraj fundatii. Sectiuni caracteristice. /
Foundations formwork plan. Characteristic sections.

Scara / Scale

1:50

Codificare / Codification System

C	O	B	U	S	F	R	E	Z	D	P	T	0	0	0	4	0	0	2	R	0	0
---	---	---	---	---	---	---	---	---	---	---	---	---	---	---	---	---	---	---	---	---	---

Istoricul reviziilor / Revision History

Rev.	Data/Date	Descriere Modificare / Modification description
1		
2		
3		
4		