

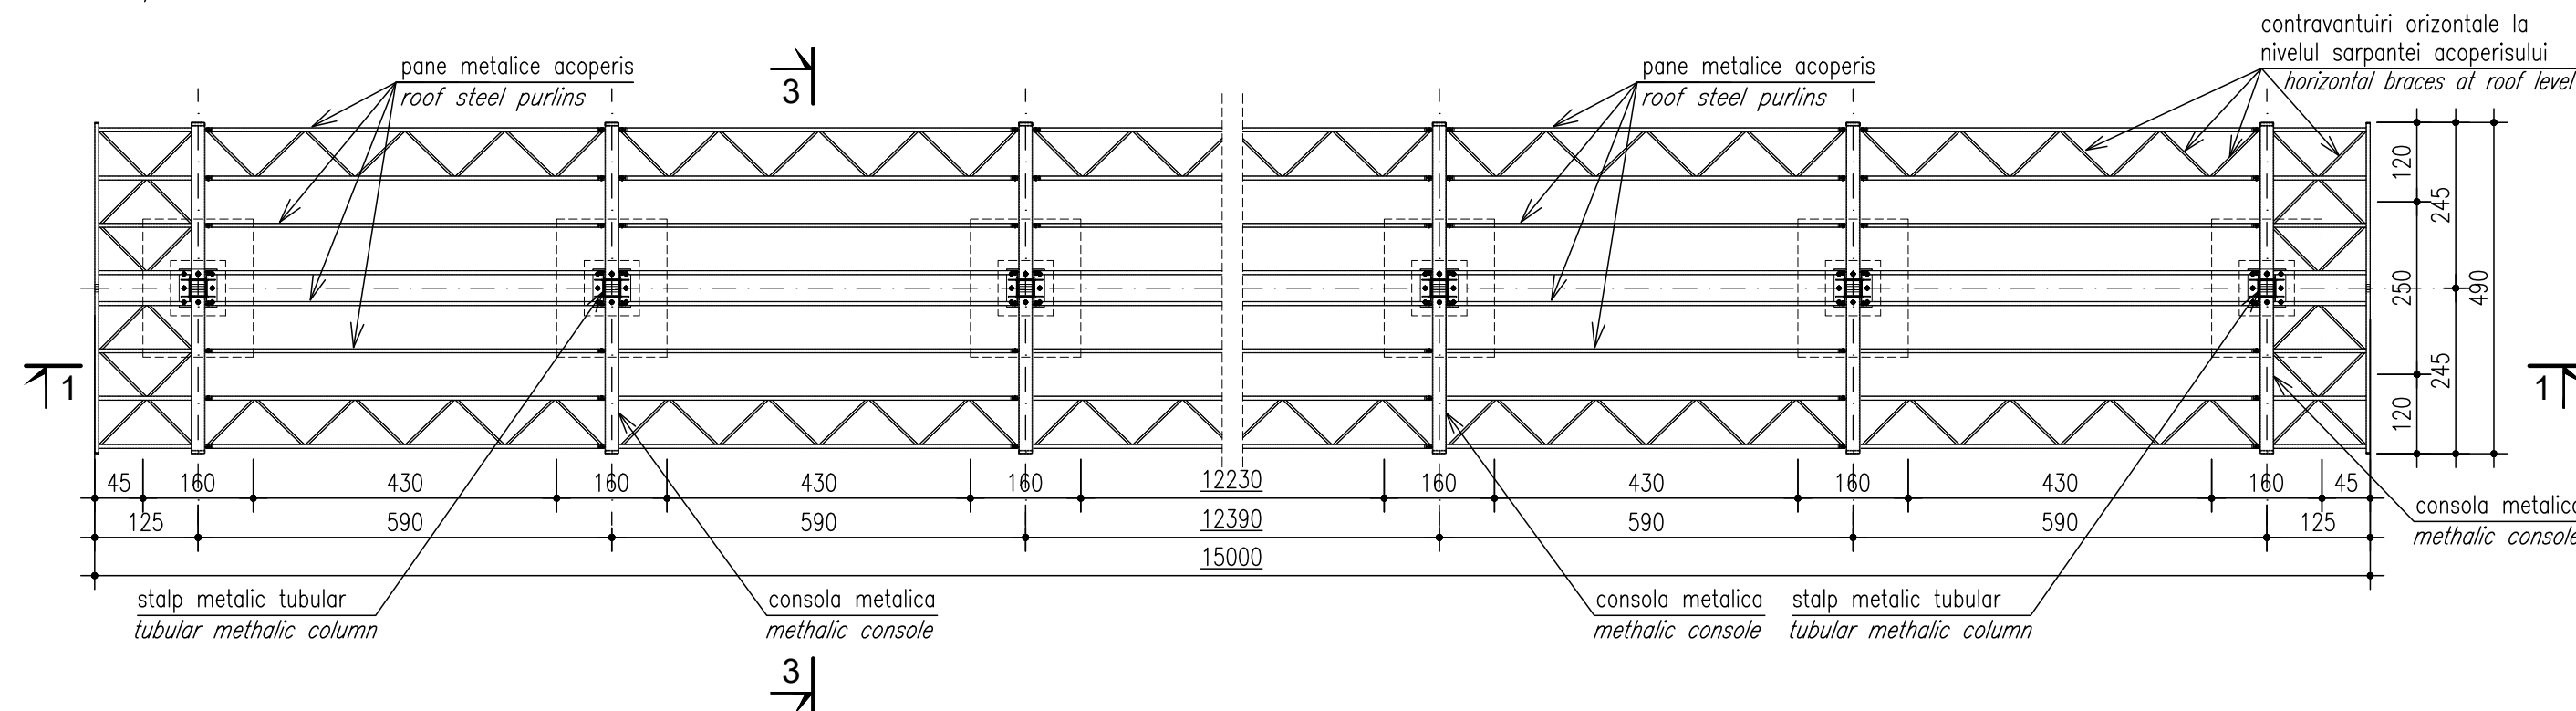


Scara/Scale 1:100

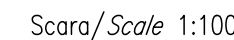

Scara/Scale 1:100

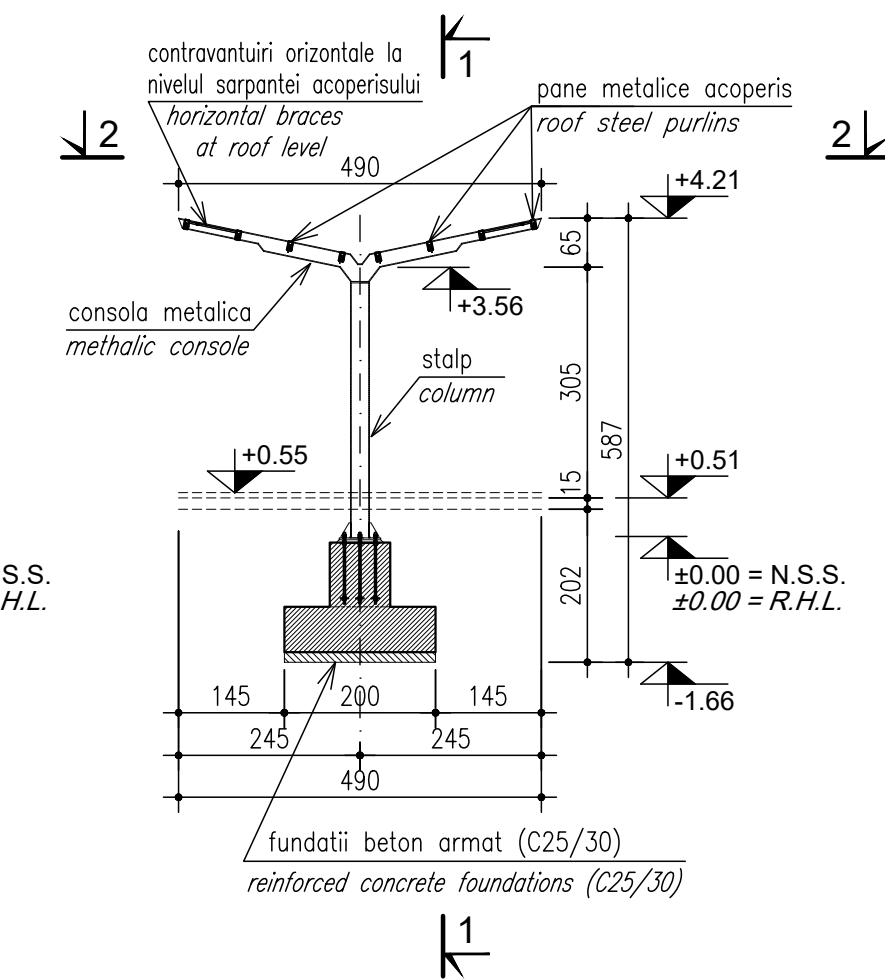

C.N.C.F. "C.F.R." - S.A.



Fondato nel 1947

Asocierea S.C. ISPCF S.A. - S.C. BAICONS IMPEX SRL

	Nume Name	Data Date	Semnatura Signature
Şef Proiect Project Manager	ing. Viorel GORGONETU	11.2024	
Verificat Checked	ing. Dan PĂTRAŞCU	11.2024	
Proiectat Designed	ing. Gabi-Marian MANEA	11.2024	

Project / *Project*
38 / 2022

Faza / Phase

S.F.

F.S.

Scara / Scale

1:100

C O B U S F R E Z D P T 0 0 0 7 0 0 6 R 0 0

Istoricul reviziilor / Revision History		
Rev.	Data/Date	Descriere Modificare / Modification description
1		
2		
3		
4		