


STATIA C.F. MOGOSOIAIA / MOGOSOIAIA RAILWAY STATION

Scara/ Scale 1:100


PLAN (ZONA COPERTINE REFUGIU) / PLAN (REFUGE CANOPYES AREAS)

1/2

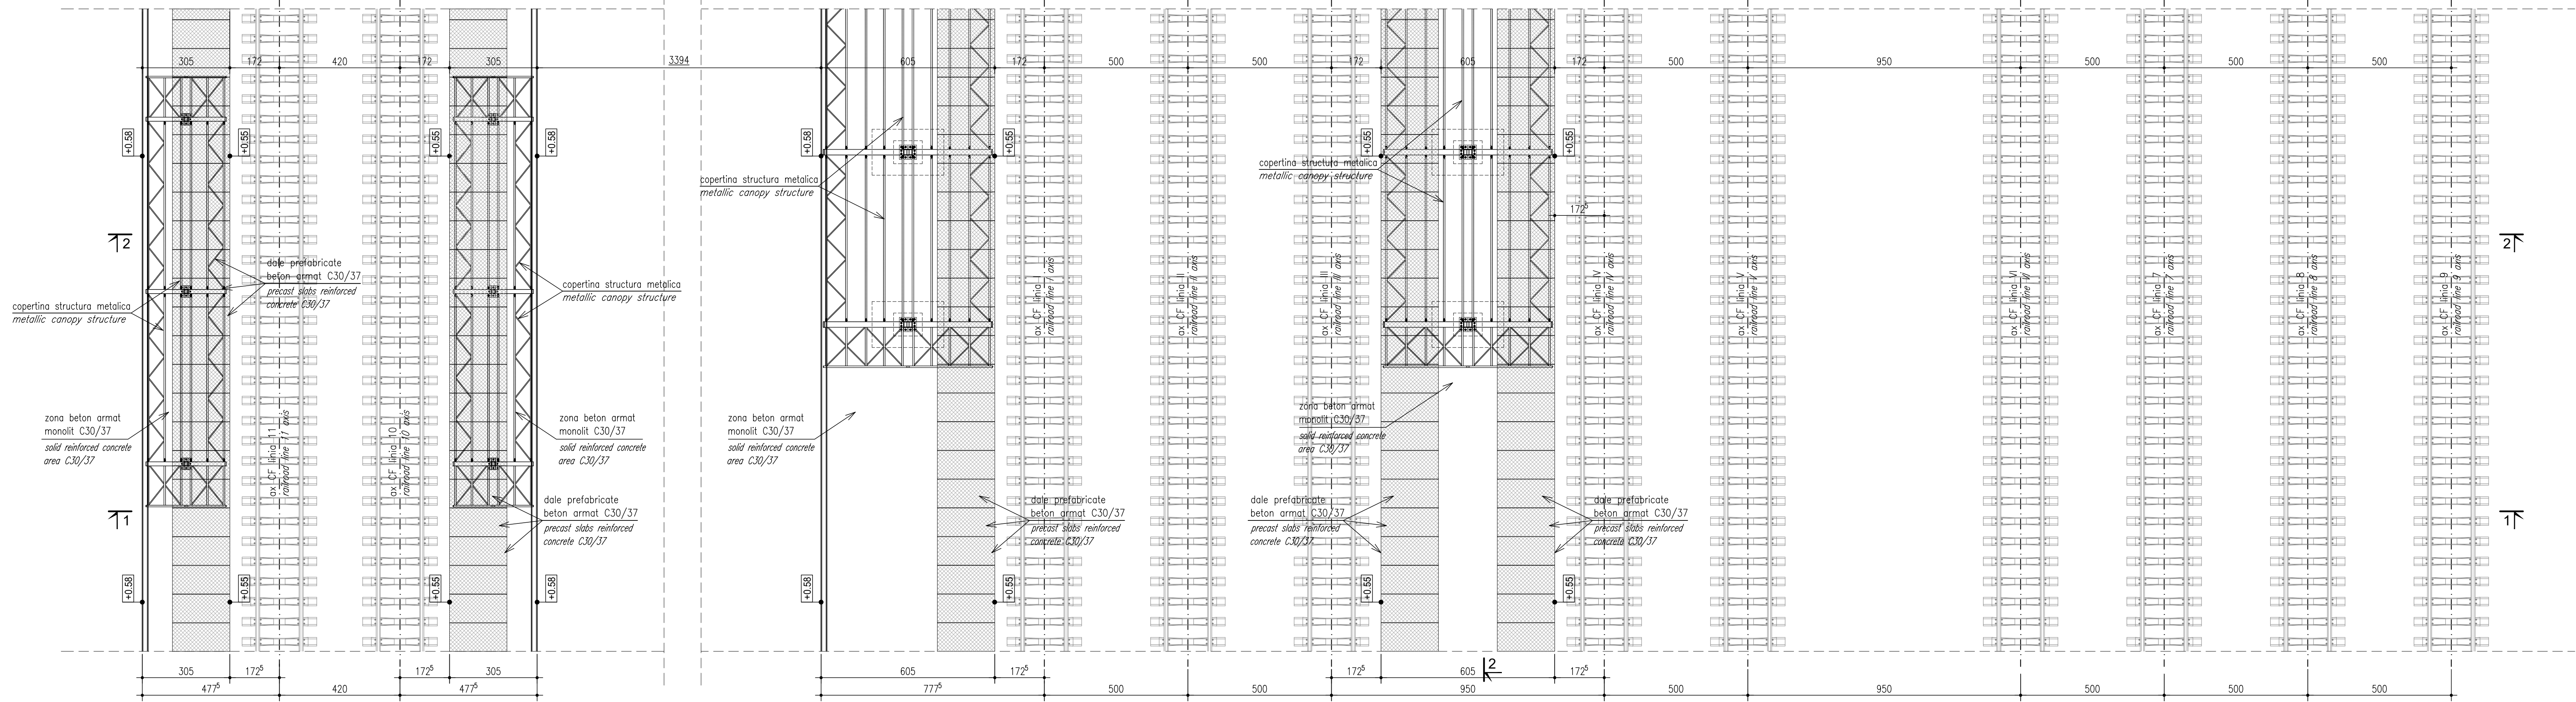


SECTIUNE TRANSVERSALA PEROANE (ZONA COPERTINELOR 1 - 1) / PLATFORMS CROSS SECTION (CANOPIES AREA 1 - 1)

Scara/ Scale 1:100

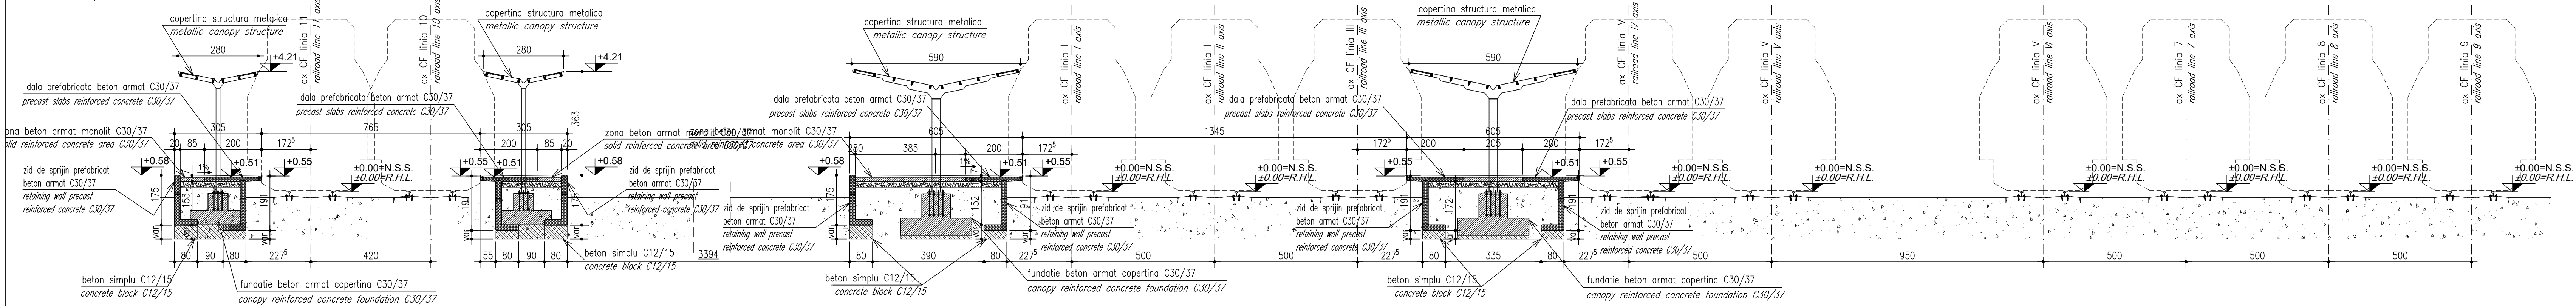


SECTIUNE TRANSVERSALA PEROANE 2 - 2 / PLATFORMS CROSS SECTION 2 - 2

Scara/ Scale 1:100

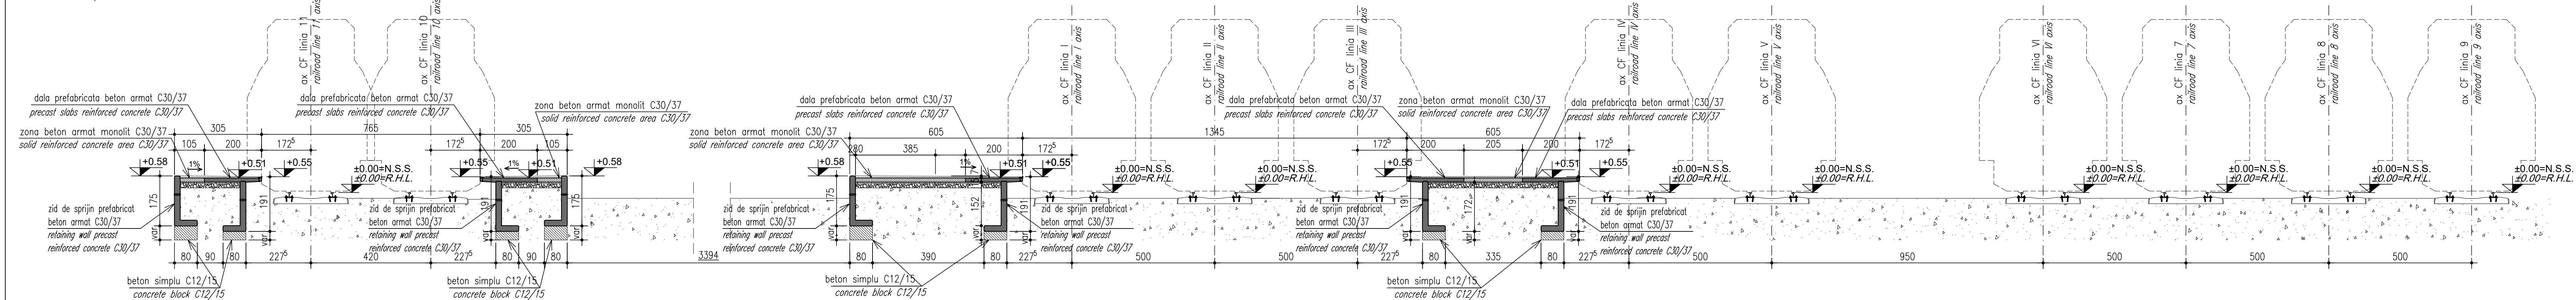



SECTIUNE LONGITUDINALA ZONA COPERTINA REFUGIU (3 - 3) / REFUGE CANOPYES AREAS LONGITUDINAL SECTION (3 - 3)

Scara/ Scale 1:2000

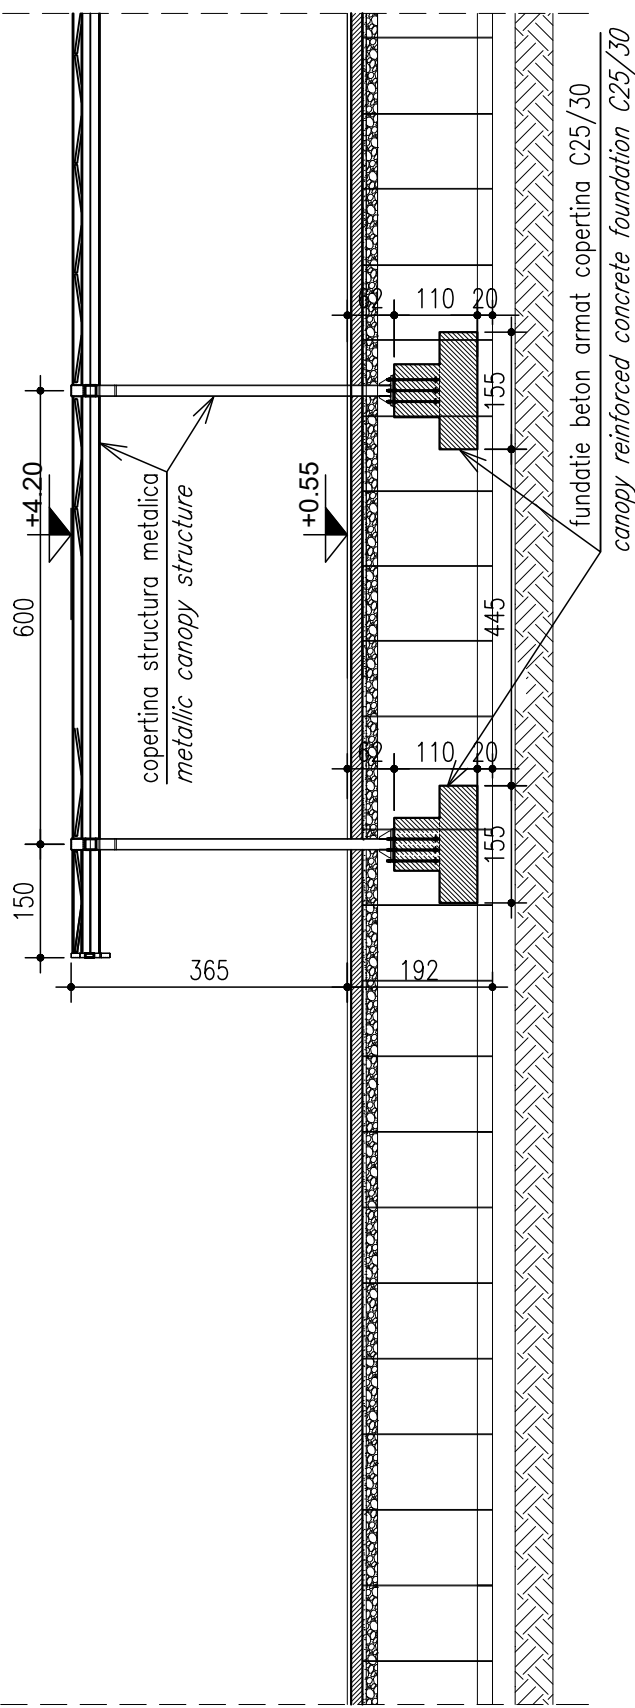

VIGNETA / VIGNETTE

Scara/ Scale 1:2000

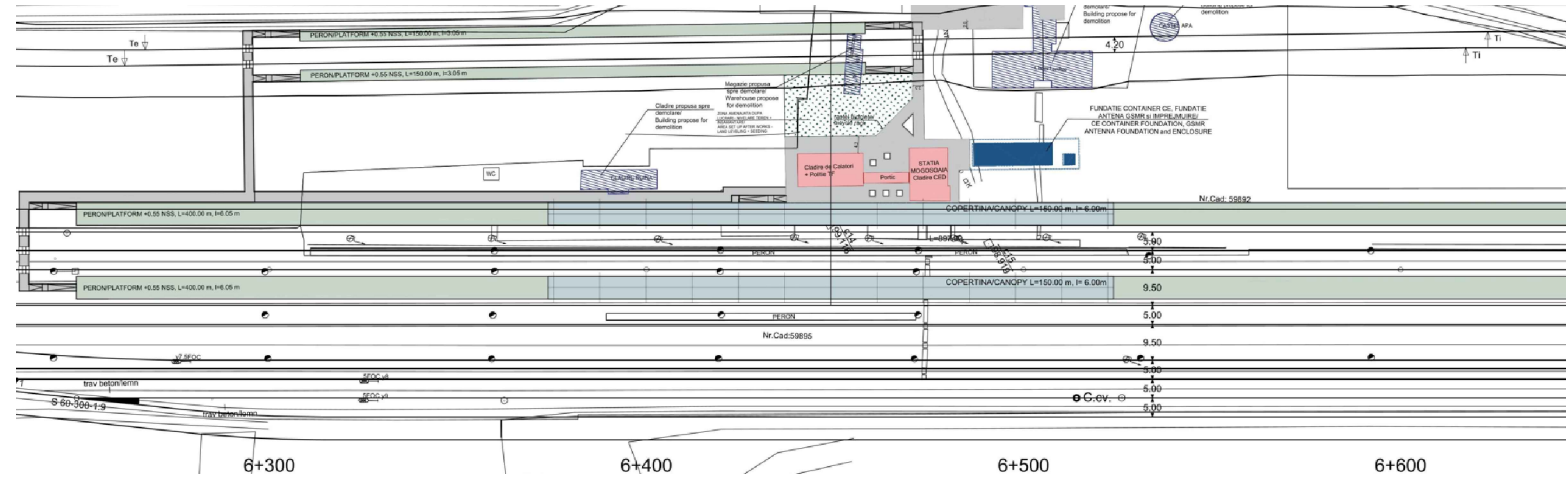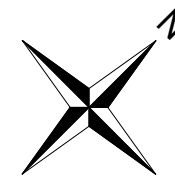

ENTITATE CONTRACTANTA
CONTRACTING ENTITY



CONTRACTANT
CONTRACTOR

Asocierea S.C. ISPCF S.A. - S.C. BAICONS IMPEX SRL

	Nume Name	Data Date	Semnatura Signature
Self Project Project Manager	ing. Viorel GORGONETU	11.2024	
Verificat Checked	ing. Dan PĂTRAȘCU	11.2024	
Proiectat Designed	ing. Mihai PANĂ	11.2024	

"Modernizarea liniilor și instalațiilor din
Complexul Feroviar București"
Studiu de fezabilitate

Proiect / Project
38 / 2022

"Modernization lines and installations in the
Bucharest Railway Complex
Feasibility Study

Faza / Phase
S.F.
F.S.

Denumire / Title

STATIA C.F. MOGOSOIAIA / MOGOSOIAIA RAILWAY STATION
Plan (zona copertine refugiu). Sectiuni longitudinale și transversale caracteristice. /
Plan (refuges canopies areas). Characteristic longitudinal and transverse sections.

Scara / Scale

Codificare / Codification System

COBU SF REZ DEV 01 05 001 R00

Istoric revizii / Revision History

Rev.	Data/Date	Descriere Modificare / Modification description
1		
2		
3		
4		