


P.O. MOGOSOAIA / MOGOSOAIA STOPPING POINT


PLAN (ZONA COPERTINE REFUGIU) / PLAN (REFUGE CANOPYES AREAS)

Scara/Scale 1:100

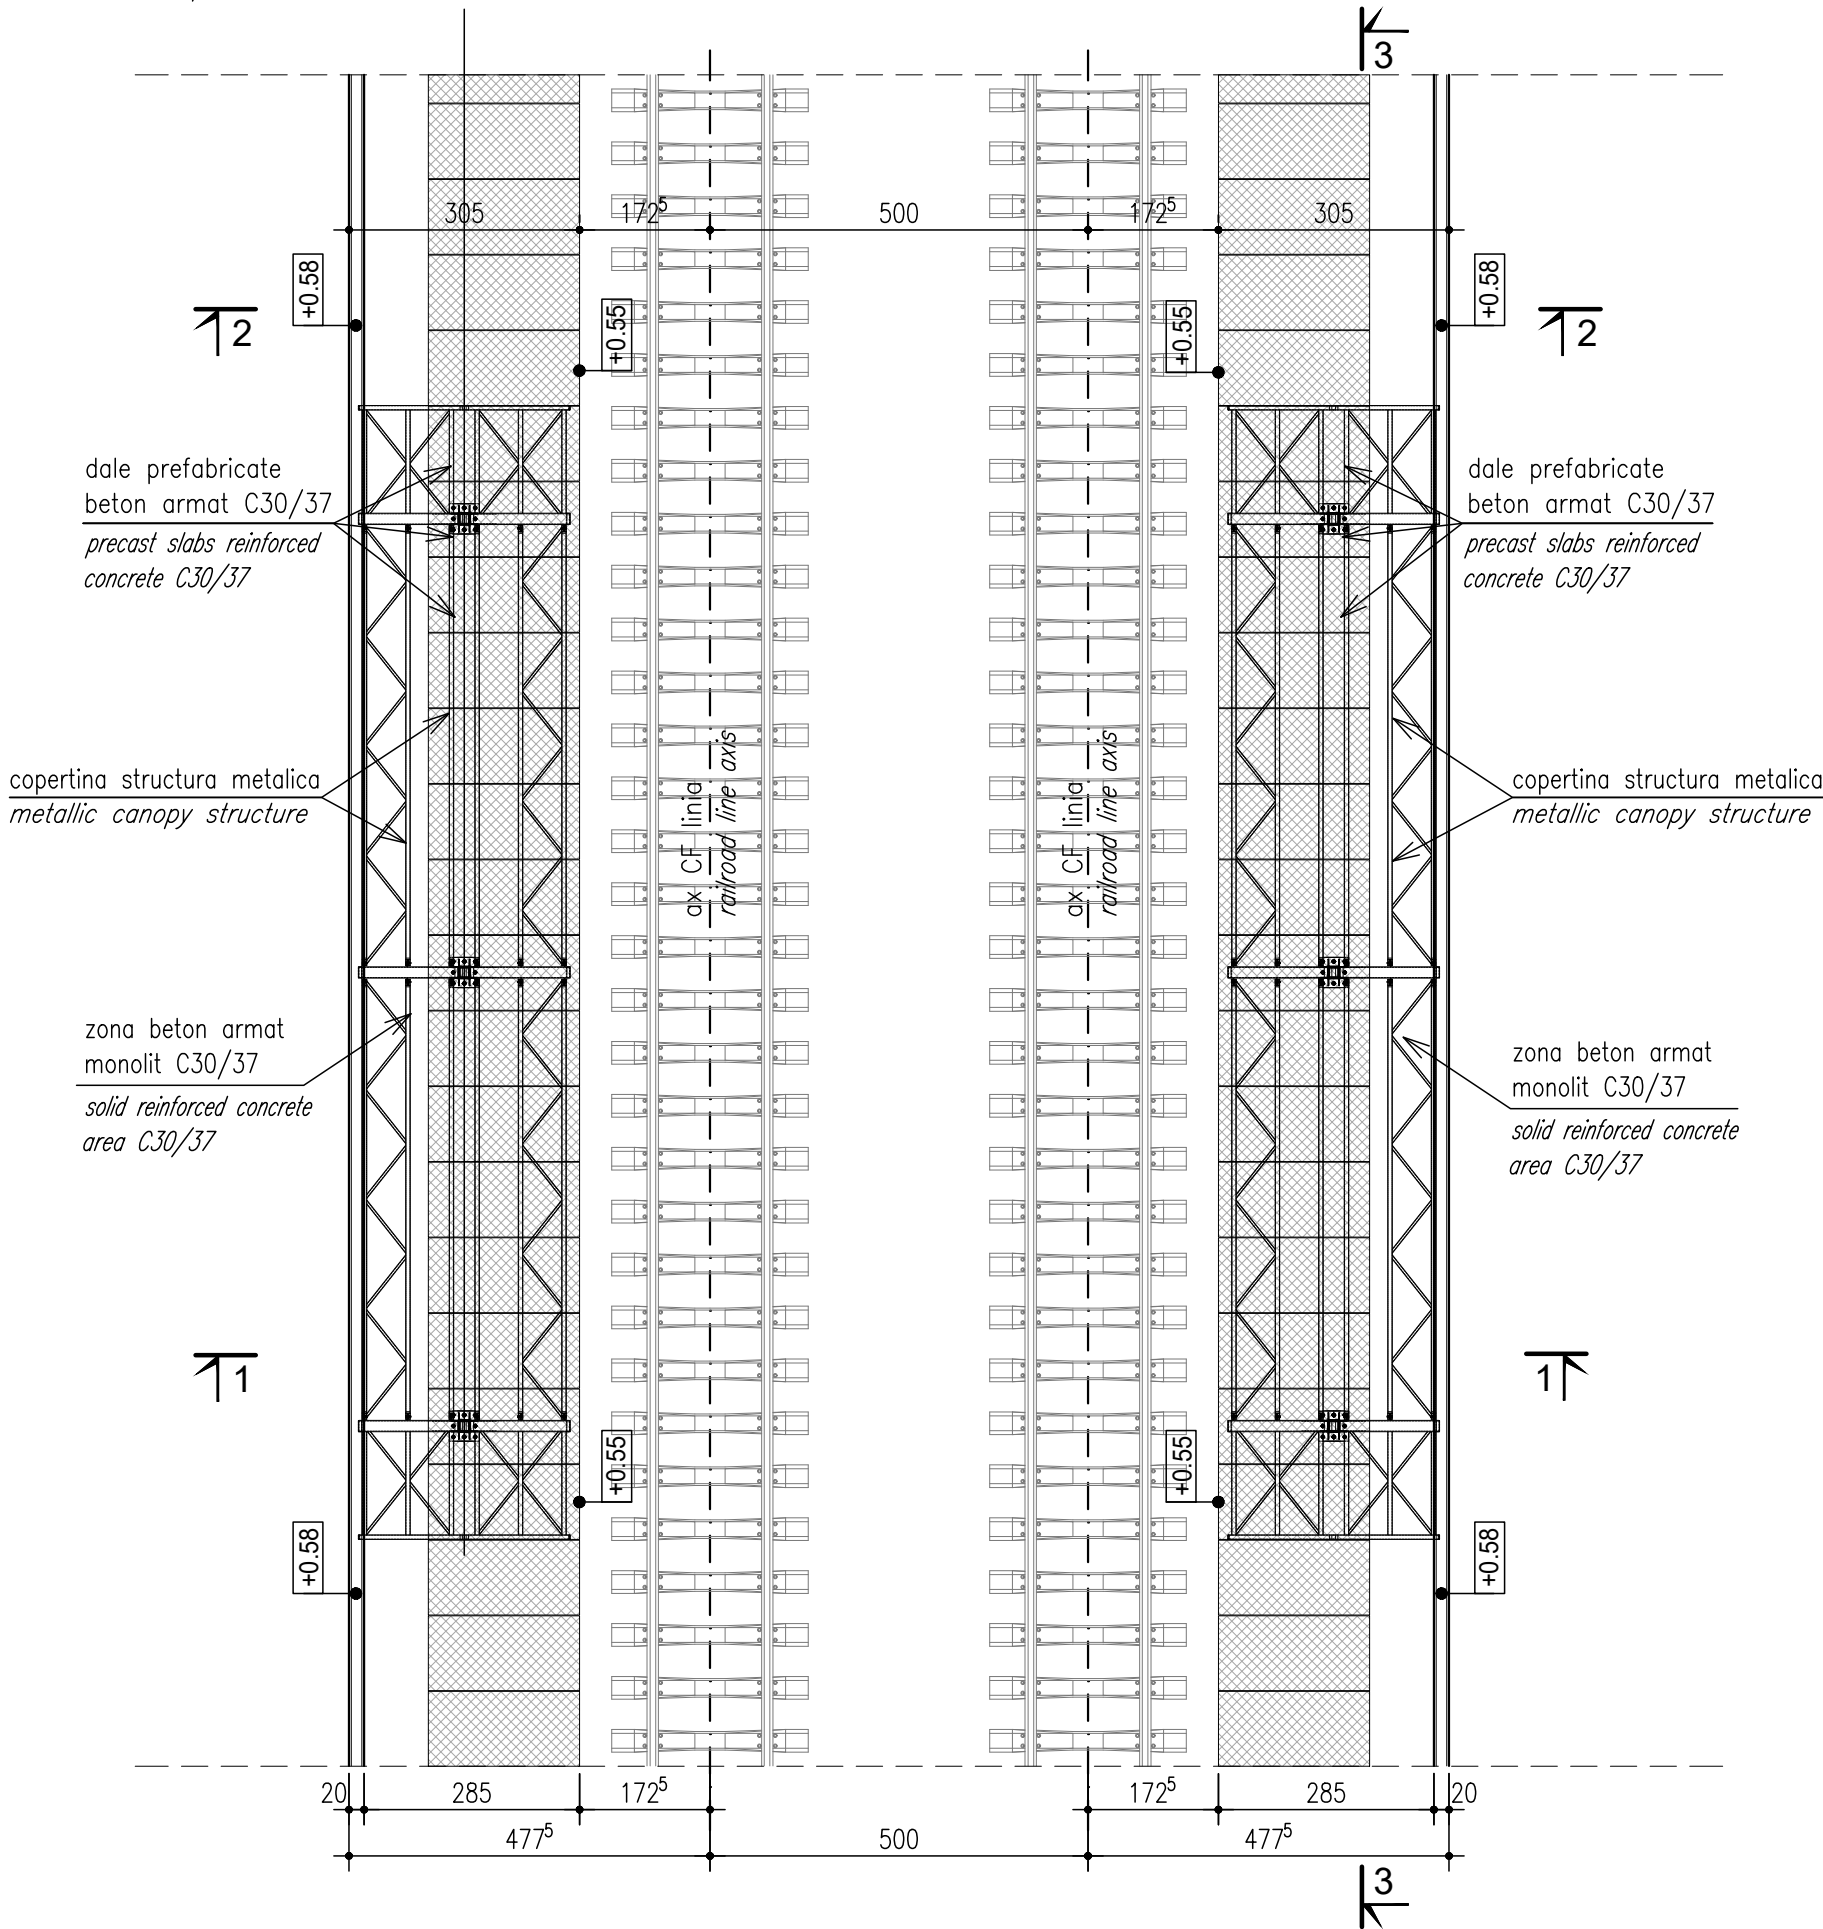



SECTIUNE LONGITUDINALA ZONA COPERTINA REFUGIU (3 - 3) / REFUGE CANOPYES AREAS LONGITUDINAL SECTION (3-3)

Scara/Scale 1:100

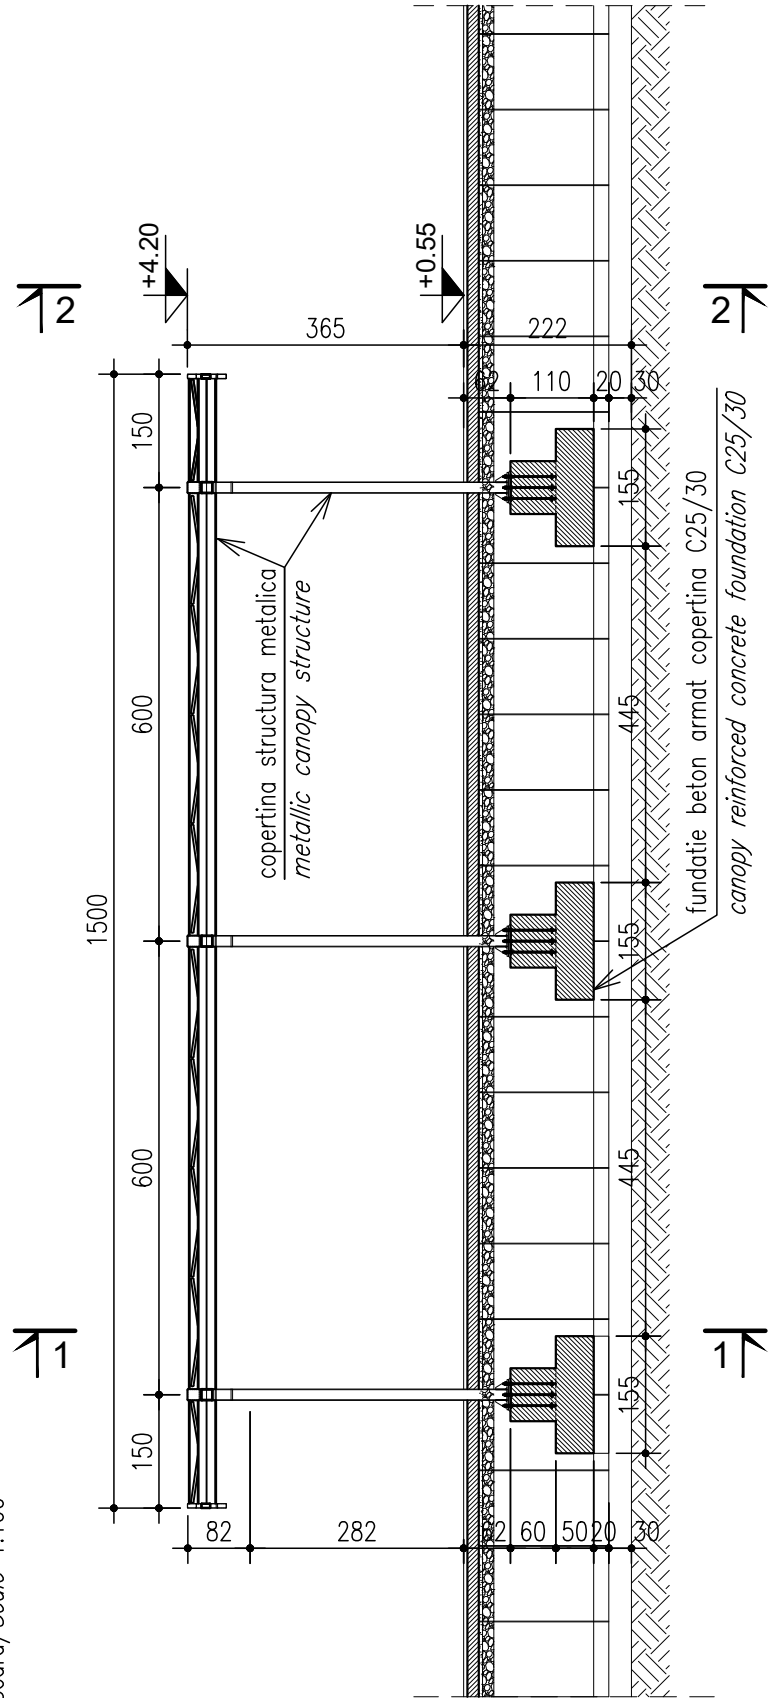


VIGNETA / VIGNETTE

Scara/Scale 1:2000

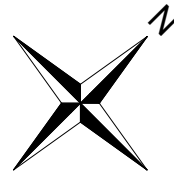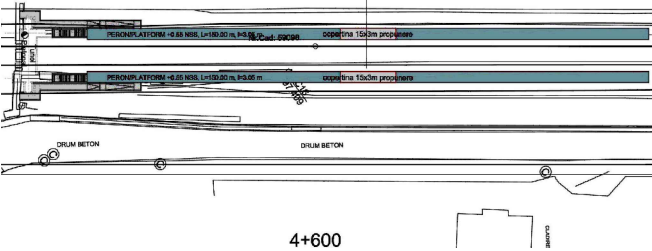


SECTIUNE TRANSVERSALA PEROANE (ZONA COPERTINELOR 1 - 1) / PLATFORMS CROSS SECTION (CANOPIES AREA 1 - 1)

Scara/Scale 1:100

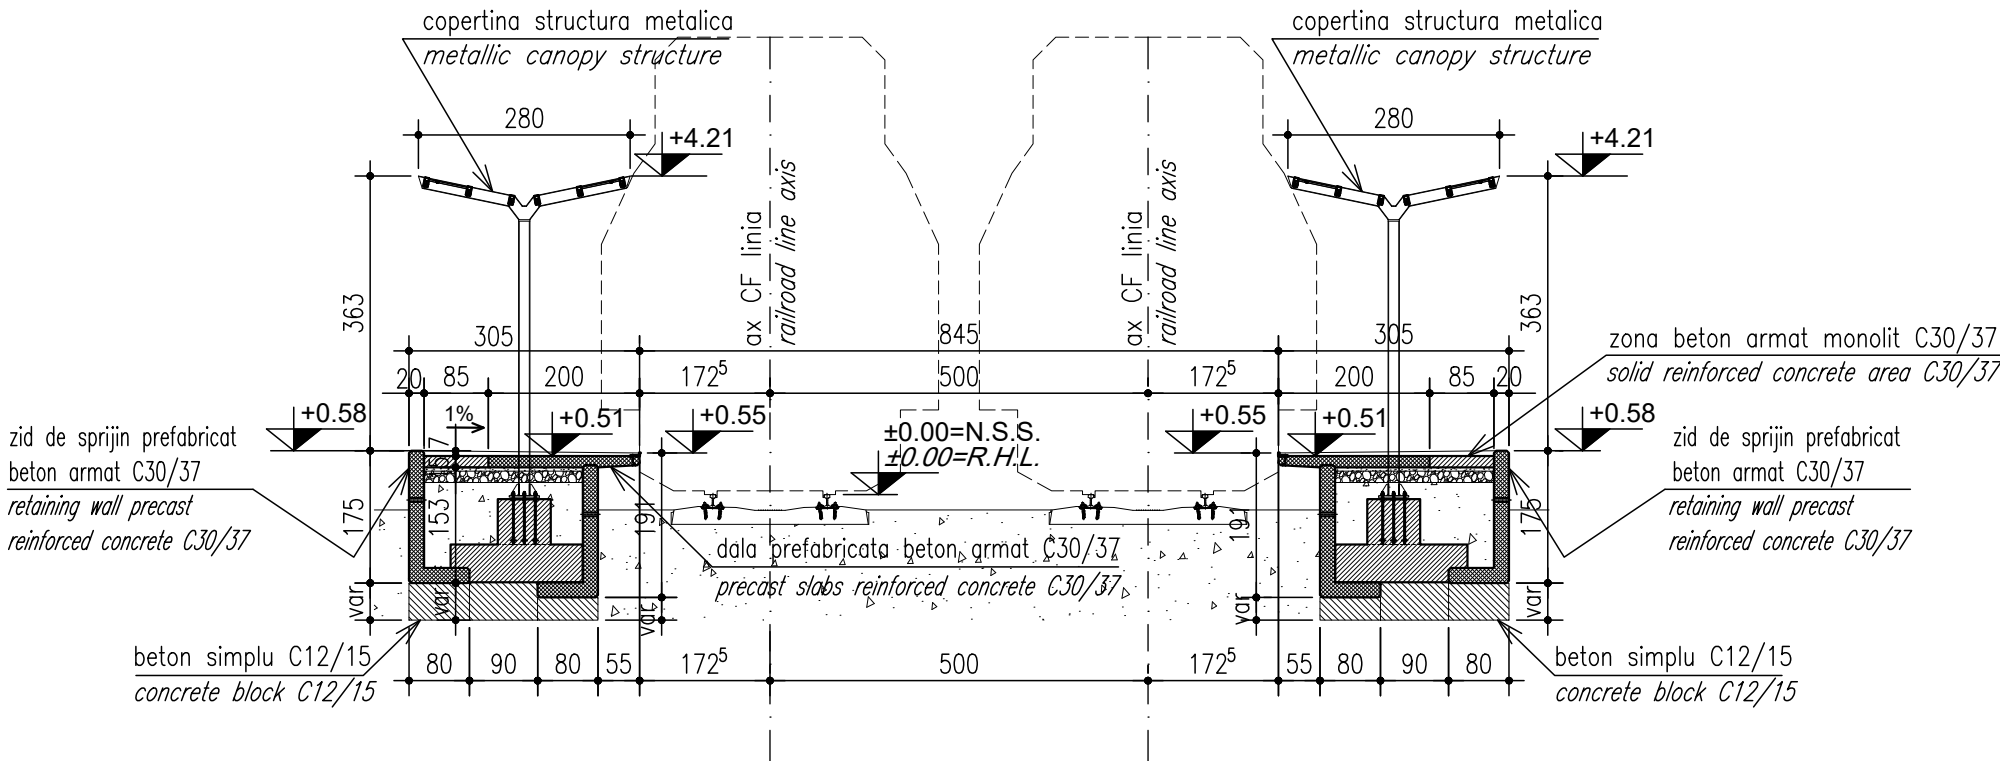

SECTIUNE TRANSVERSALA PEROANE 2 - 2 / PLATFORMS CROSS SECTION 2 - 2

Scara/Scale 1:100

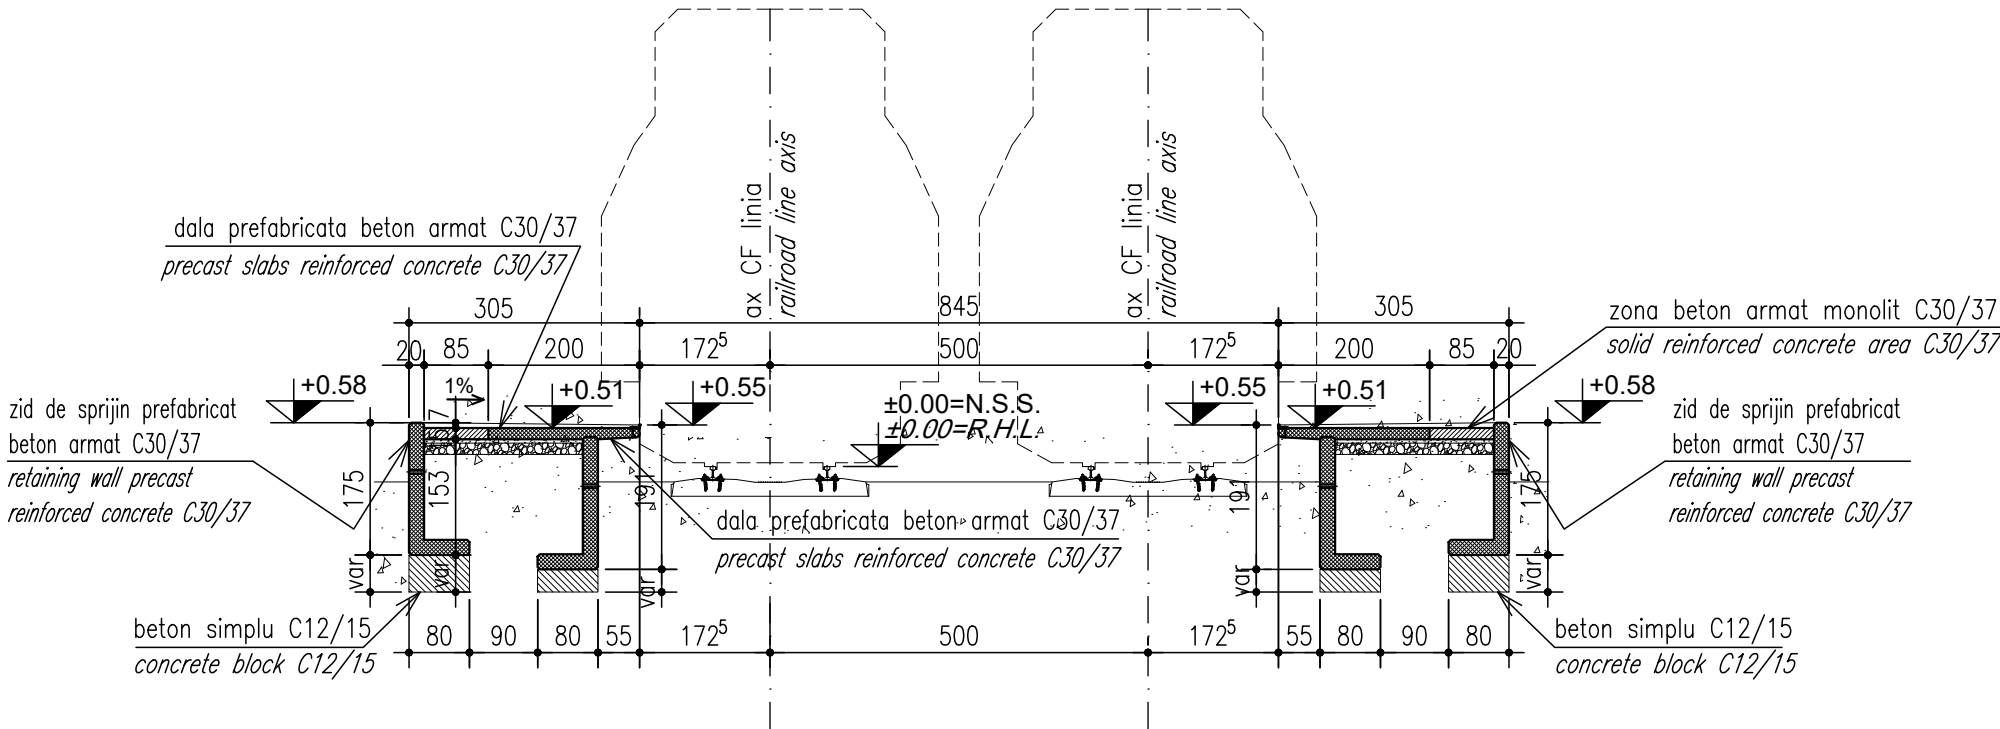

|   |                       |   |                                |
|---|-----------------------|---|--------------------------------|
| <div><div></div><div></div><div></div></div>   |                       |   |                                |
| ENTITATE CONTRACTANTA<br>CONTRACTING ENTITY   |                       | <div></div> <div>C.N.C.F. "C.F.R." - S.A.</div>                                                                           |                                |
| CONTRACTANT<br>CONTRACTOR   |                       | <div><div></div><div>Fondat in 1947</div></div> <div></div> <div>Asocierea S.C. ISPCF S.A. - S.C. BAICONS IMPEX SRL</div> |                                |
|   | Nume<br>Name          | Data<br>Date   | Semnatura<br>Signature         |
| Şef Proiect<br>Project Manager   | ing. Viorel GORGONETU | 11.2024   |                                |
| Verificat<br>Checked   | ing. Dan PĂTRAŞCU     | 11.2024   |                                |
| Proiectat<br>Designed   | ing. Mihai PANĂ       | 11.2024   |                                |
| "Modernizarea liniilor şi instalaţiilor din<br>Complexul Feroviar Bucureşti"<br>Studiu de fezabilitate   |                       |   | Proiect / Project<br>38 / 2022 |
| "Modernization lines and installations in the<br>Bucharest Railway Complex<br>Feasibility Study   |                       |   | Faza / Phase<br>S.F.<br>F.S.   |
| Denumire / Title   |                       |   | Scara / Scale                  |
| P.O. MOGOSOAIA / MOGOSOAIA STOPPING POINT<br>Plan (zona copertine refugiu). Sectiuni longitudinale si transversale caracteristice. /<br>Plan (refuges canopies areas). Characteristic longitudinal and transverse sections. |                       |   | 1:100<br>1:2000                |
| Codificare / Codification System   |                       |   |                                |
| COBU SF REZ DEV 01 05 002 R00   |                       |   |                                |
| Istoricul reviziilor / Revision History   |                       |   |                                |
| Rev.   | Data/Date             | Descriere Modificare / Modification description                                                                           |                                |
| 1   |                       |   |                                |
| 2   |                       |   |                                |
| 3   |                       |   |                                |
| 4   |                       |   |                                |