


STATIA C.F. PASAREA / PASAREA RAILWAY STATION


PLAN (ZONA COPERTINE REFUGIU) / PLAN (REFUGE CANOPYES AREAS)

Scara/Scale 1:100

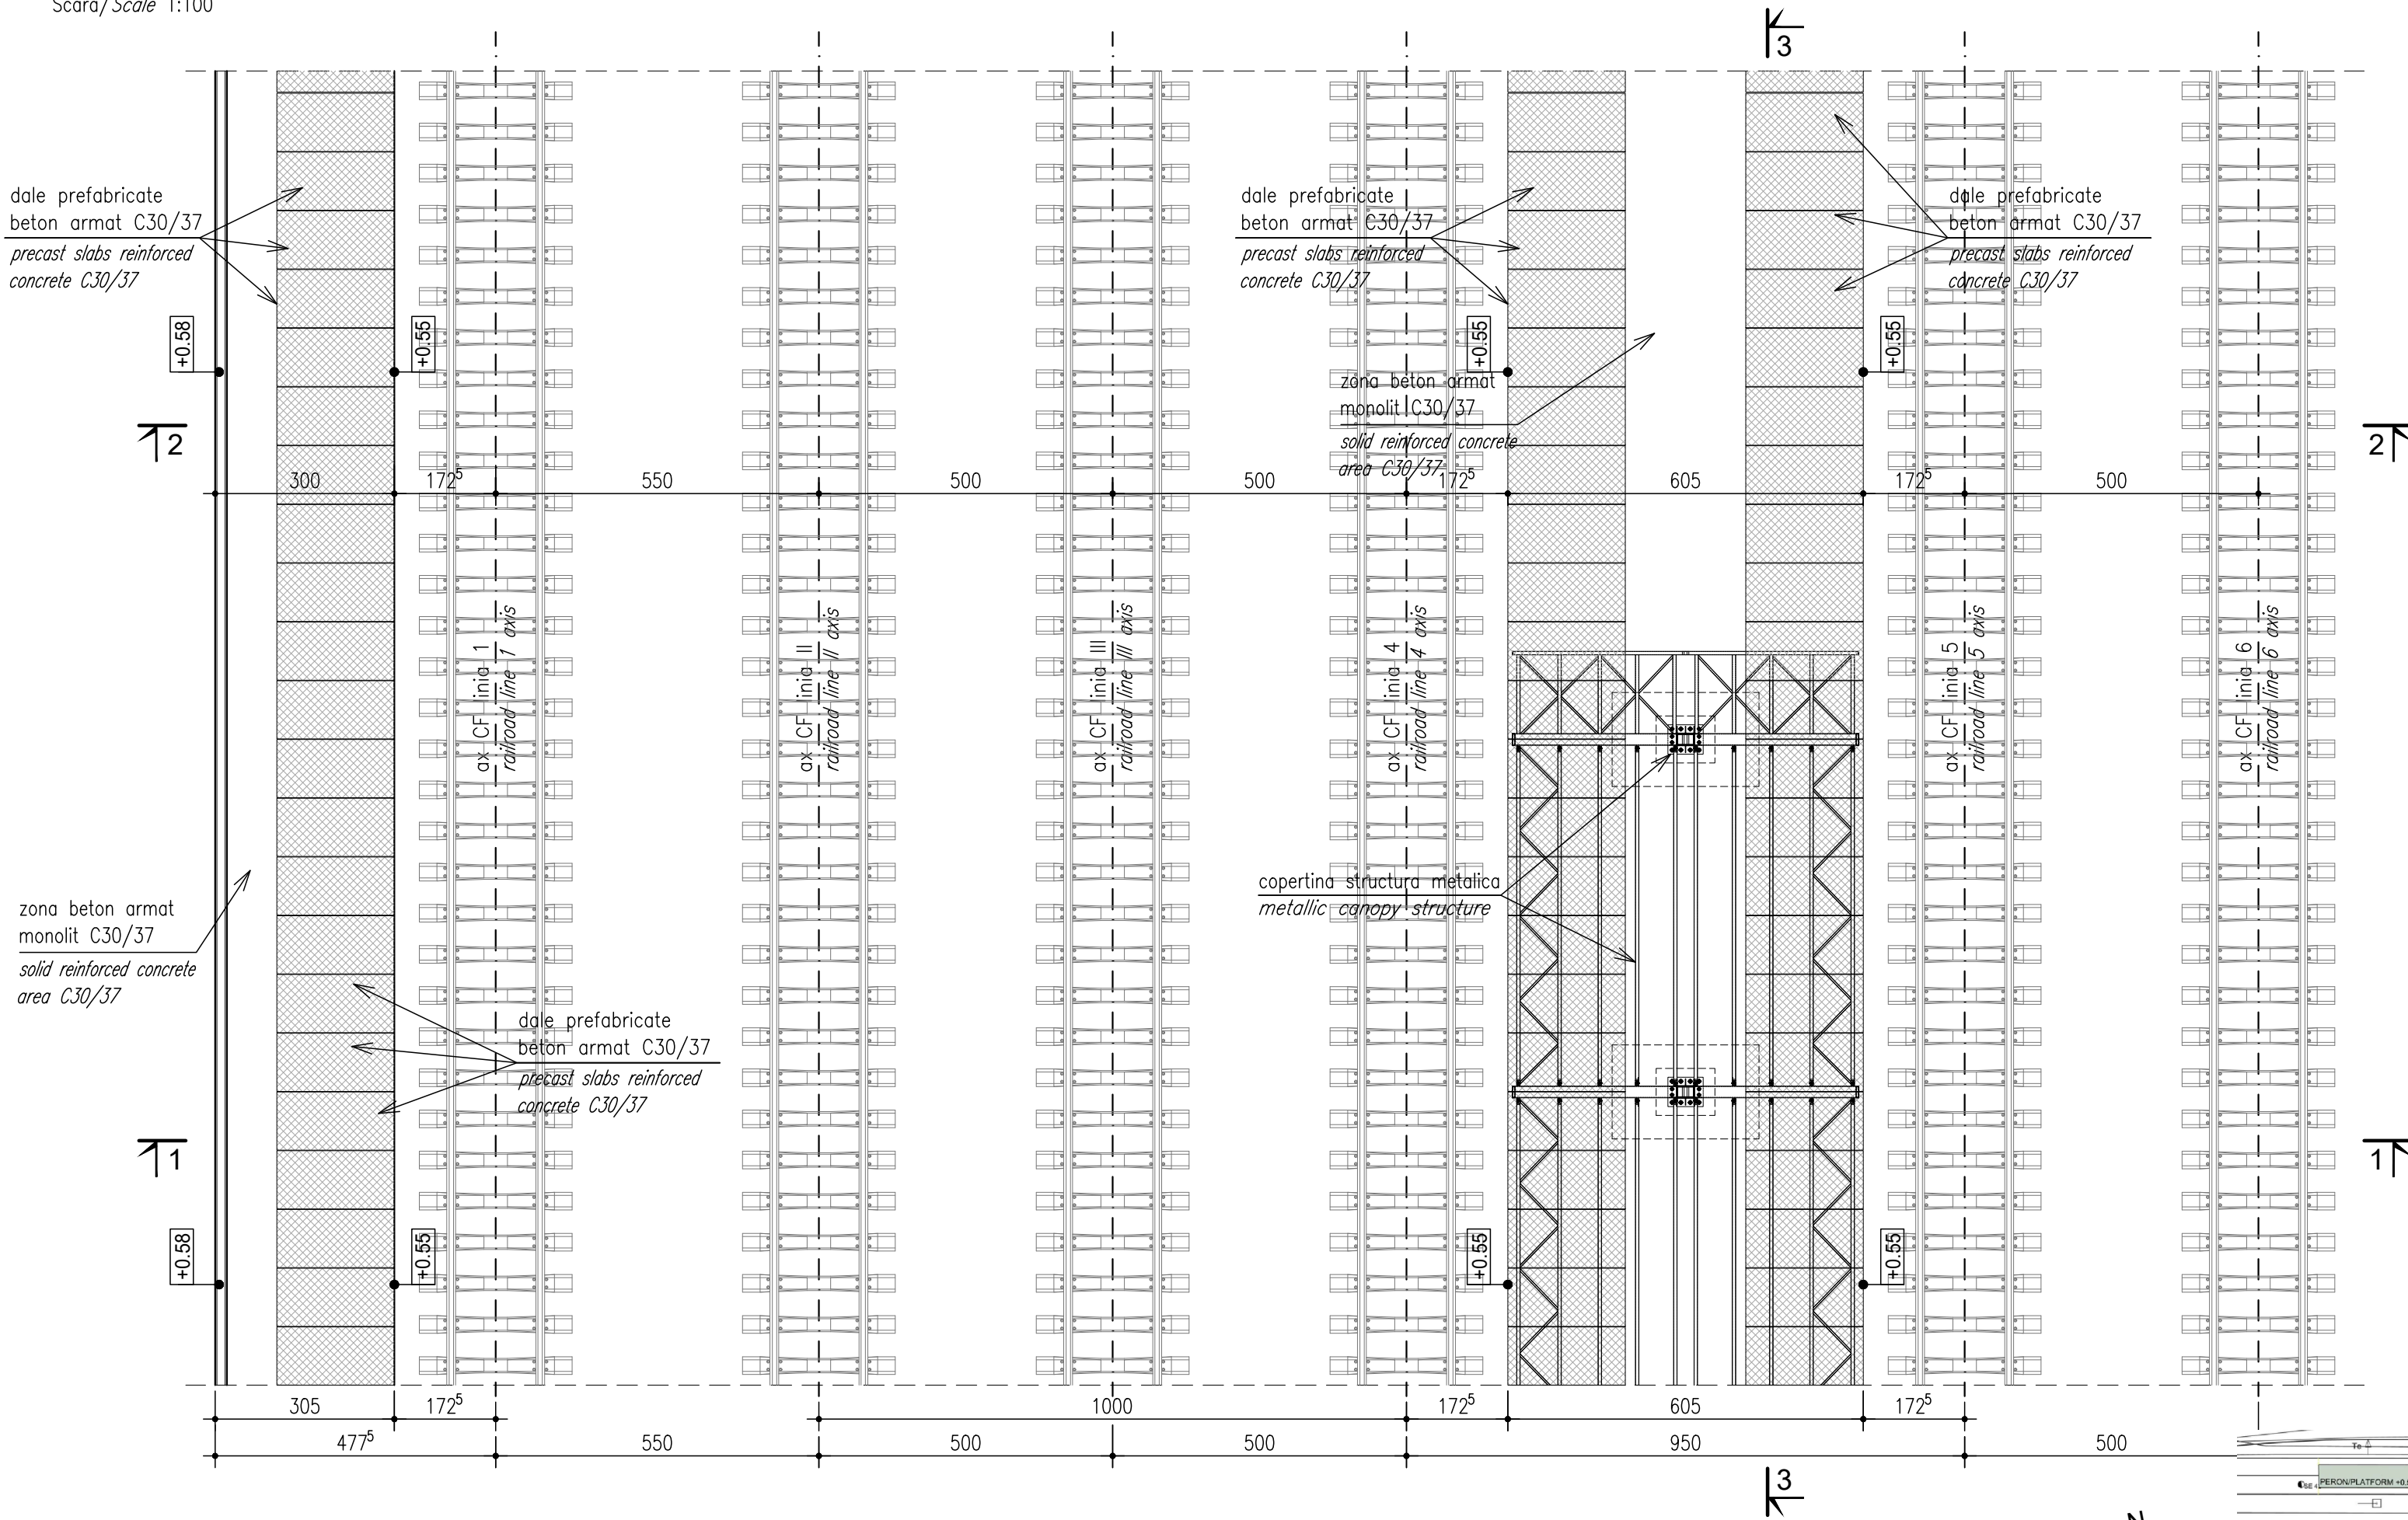


SECTIUNE LONGITUDINALA ZONA COPERTINA REFUGIU (3 - 3) / REFUGE CANOPYES AREAS LONGITUDINAL SECTION (3 - 3)

Scara/Scale 1:100

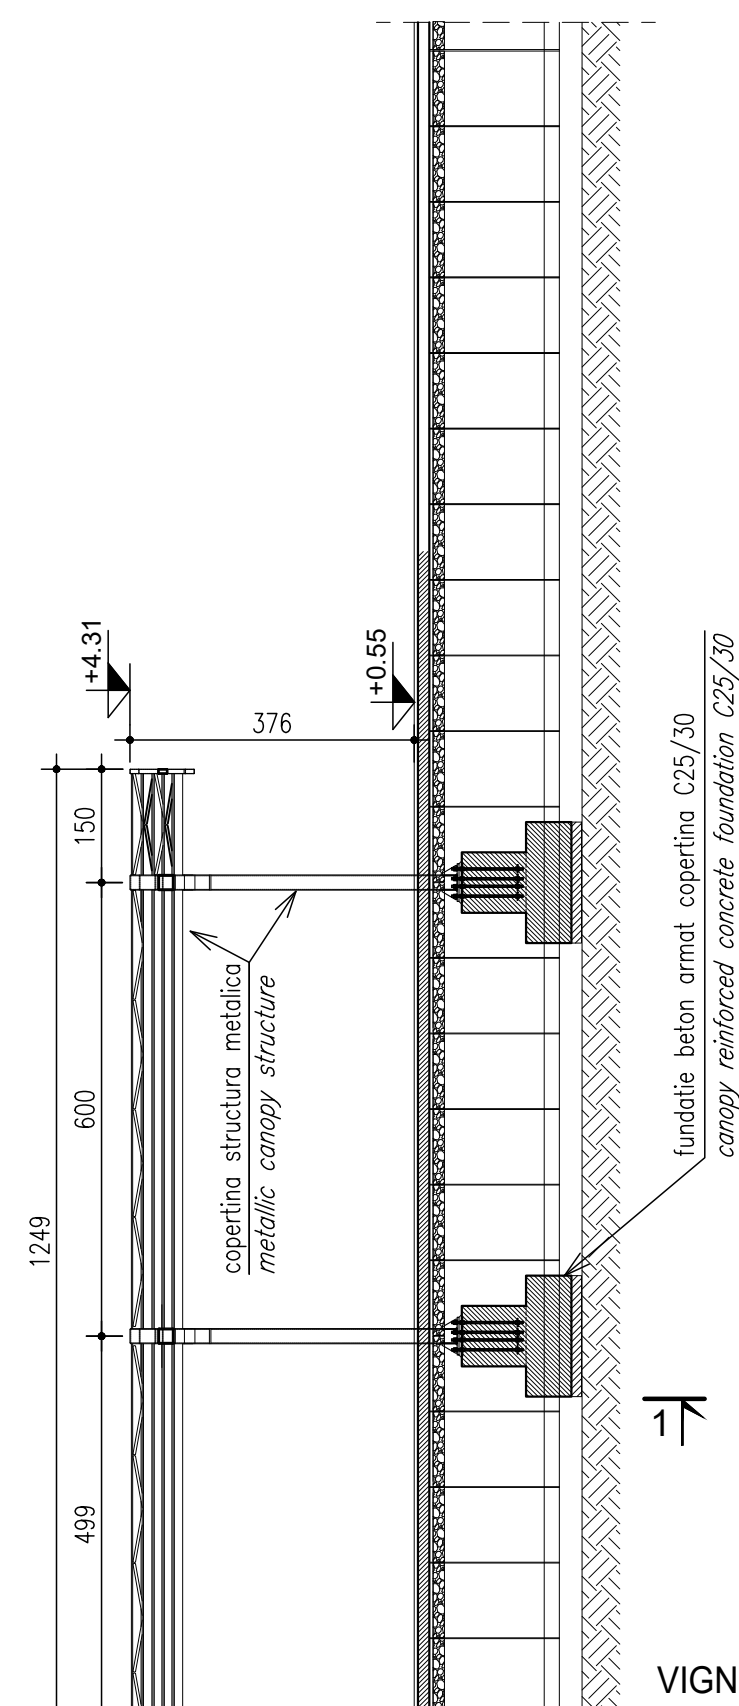


SECTIUNE TRANSVERSALA PEROANE (ZONA COPERTINEI 1 - 1) / PLATFORMS CROSS SECTION (CANOPY AREA 1 - 1)

Scara/Scale 1:100

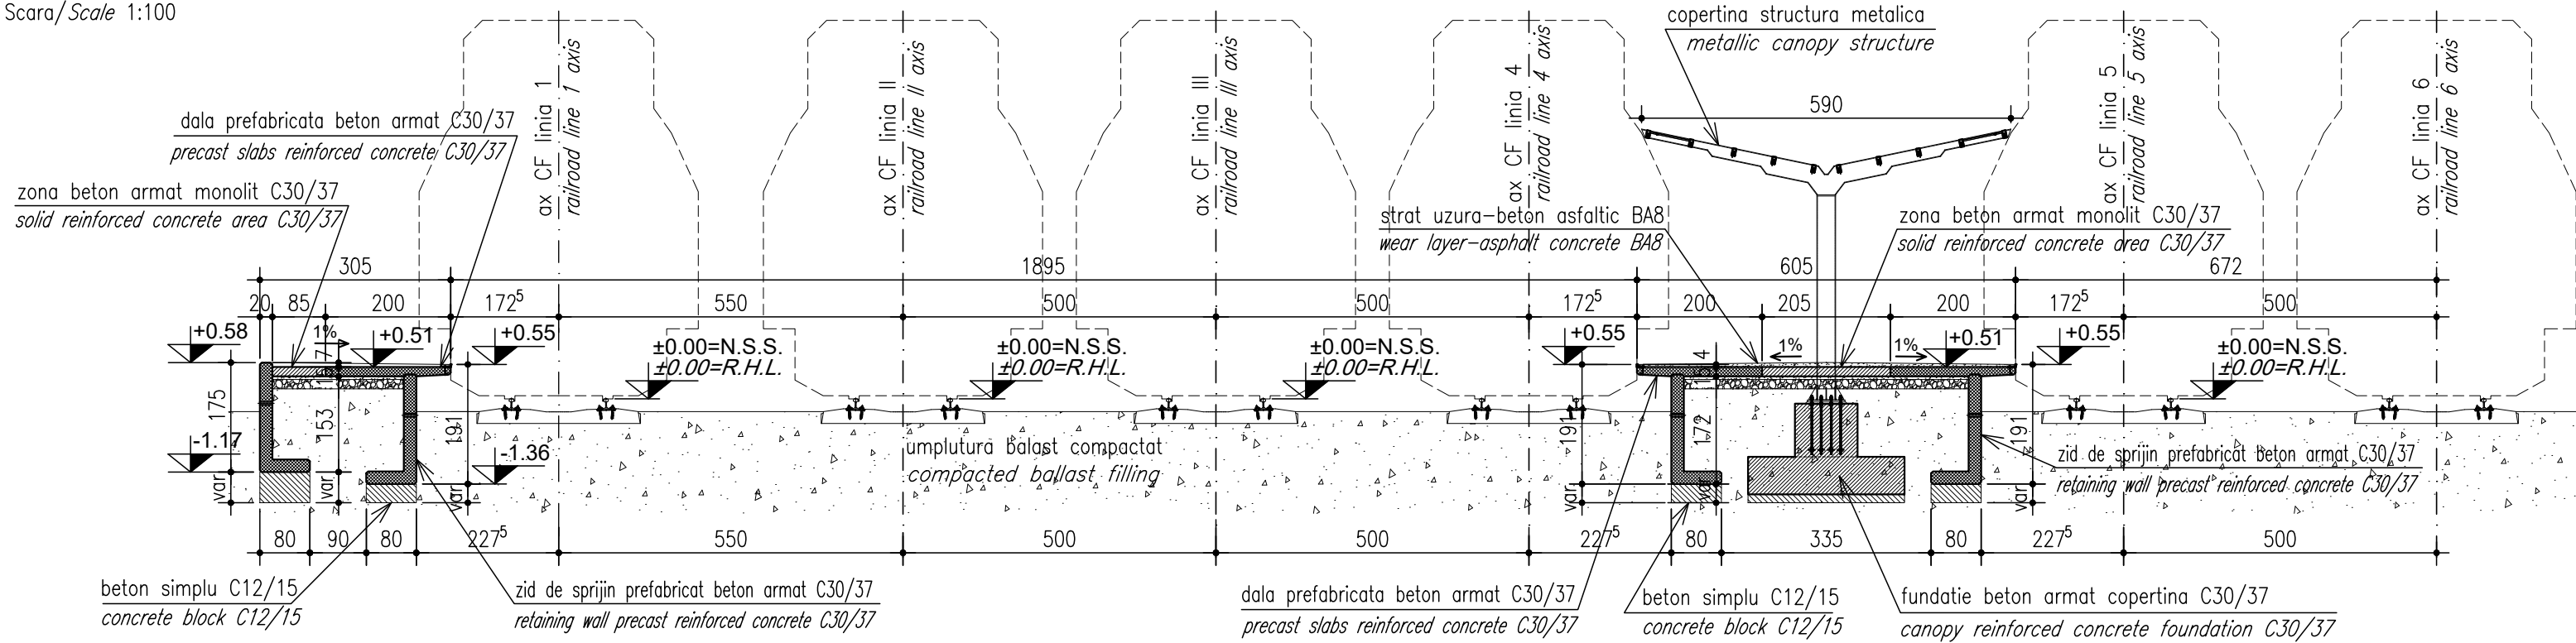

SECTIUNE TRANSVERSALA PEROANE (ZONA CURENTA 2 - 2) / PLATFORMS CROSS SECTION (CURRENT AREA 2 - 2)

Scara/Scale 1:100

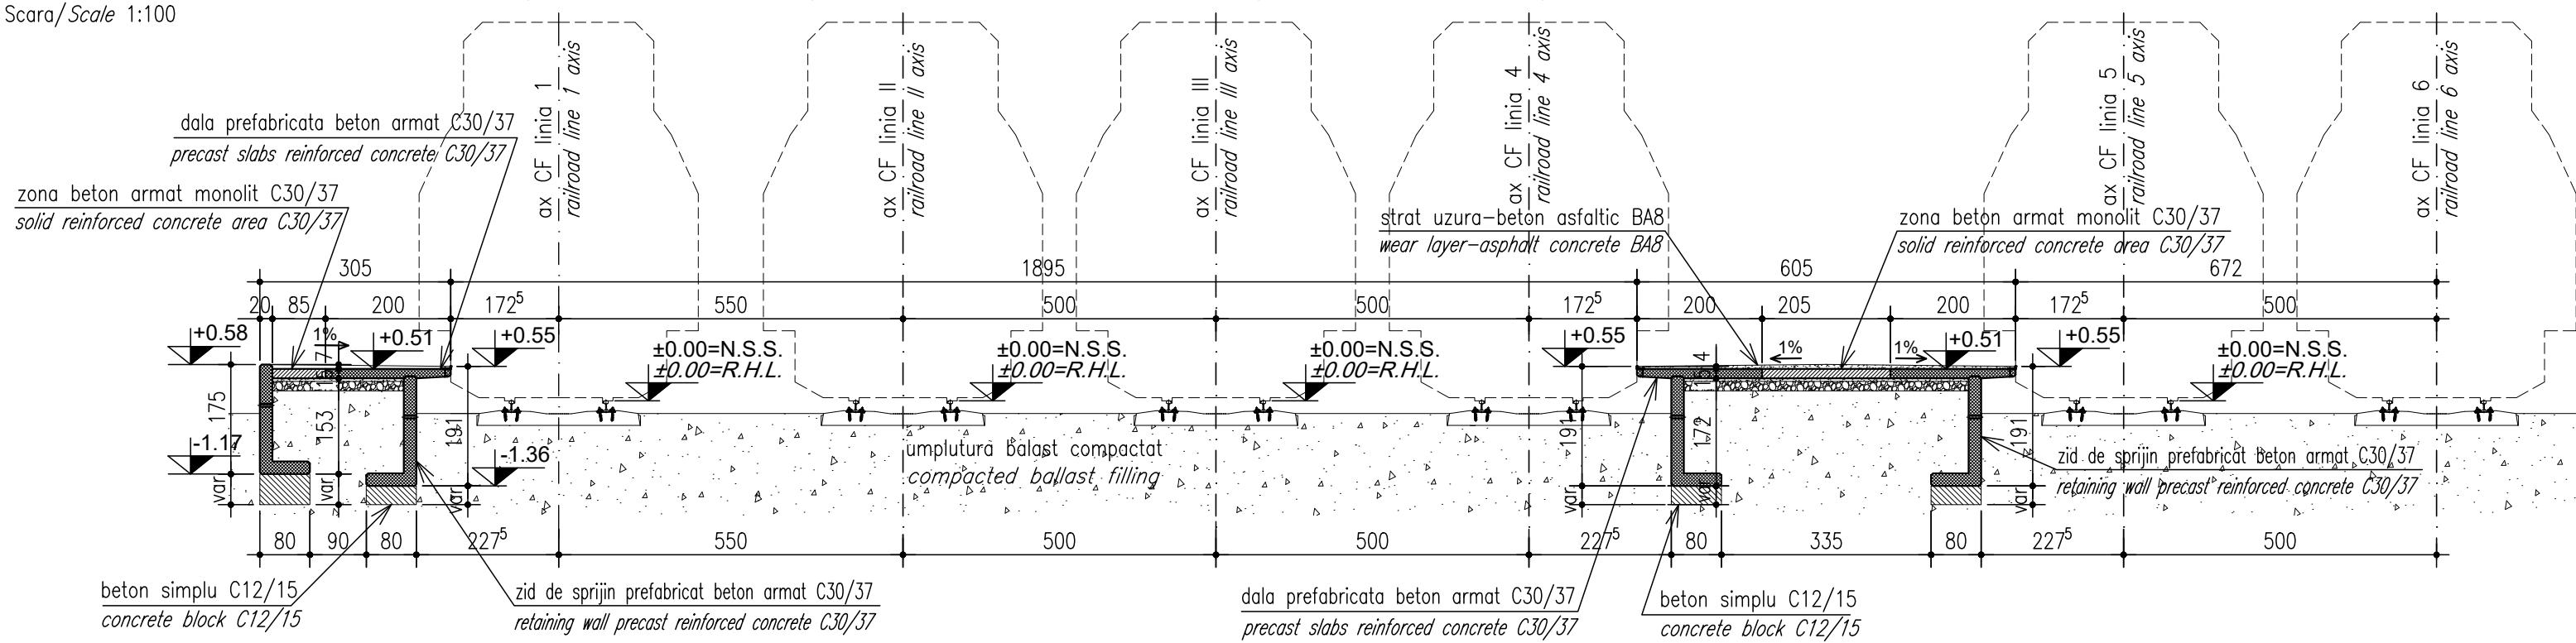

  			
 ENTITATE CONTRACTANTA CONTRACTING ENTITY C.N.C.F. "C.F.R." - S.A.			
 CONTRACTANT CONTRACTOR Asocierea S.C. ISPCF S.A. - S.C. BAICONS IMPEX SRL			
	Nume Name	Data Date	Semnatura Signature
Șef Proiect Project Manager	ing. Viorel GORGONETU	11.2024	
Verificat Checked	ing. Dan PĂTRAȘCU	11.2024	
Proiectat Designed	ing. Mihai PANĂ	11.2024	
"Modernizarea liniilor și instalațiilor din Complexul Feroviar București" Studiu de fezabilitate			Proiect / Project 38 / 2022
"Modernization lines and installations in the Bucharest Railway Complex Feasibility Study"			Faza / Phase S.F. F.S.
Denumire / Title STATIA C.F. PASAREA / PASAREA RAILWAY STATION Plan (zona copertine refugiu). Sectiuni longitudinale si transversale caracteristice. / Plan (refuges canopies areas). Characteristic longitudinal and transverse sections.			Scara / Scale 1:100 1:2000
Codificare / Codification System COBU SF REZ DEV 08 05 001 R00			
Istoricul reviziilor / Revision History			
Rev.	Data/Date	Descriere Modificare / Modification description	
1			
2			
3			
4			