


PLAN (ZONA COPERTINE REFUGIU) / PLAN (REFUGE CANOPYES AREAS)

Technical drawing of a railway bridge structure, showing a plan view of the bridge deck and cross-sections. The drawing includes labels for various components:


- dale prefabricate beton armat C30/37
precast slabs reinforced concrete C30/37
- copertina structura metalica
metallic canopy structure
- zona beton armat monolit C30/37
solid reinforced concrete area C30/37
- dale prefabricate beton armat C30/37
precast slabs reinforced concrete C30/37

Dimensions are provided for various parts of the structure, including spans of 300, 500, 305, 475, and 475. The drawing is oriented with a north arrow pointing towards the top-left.



Scara/Scale 1:100

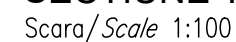

Scara/Scale 1:100

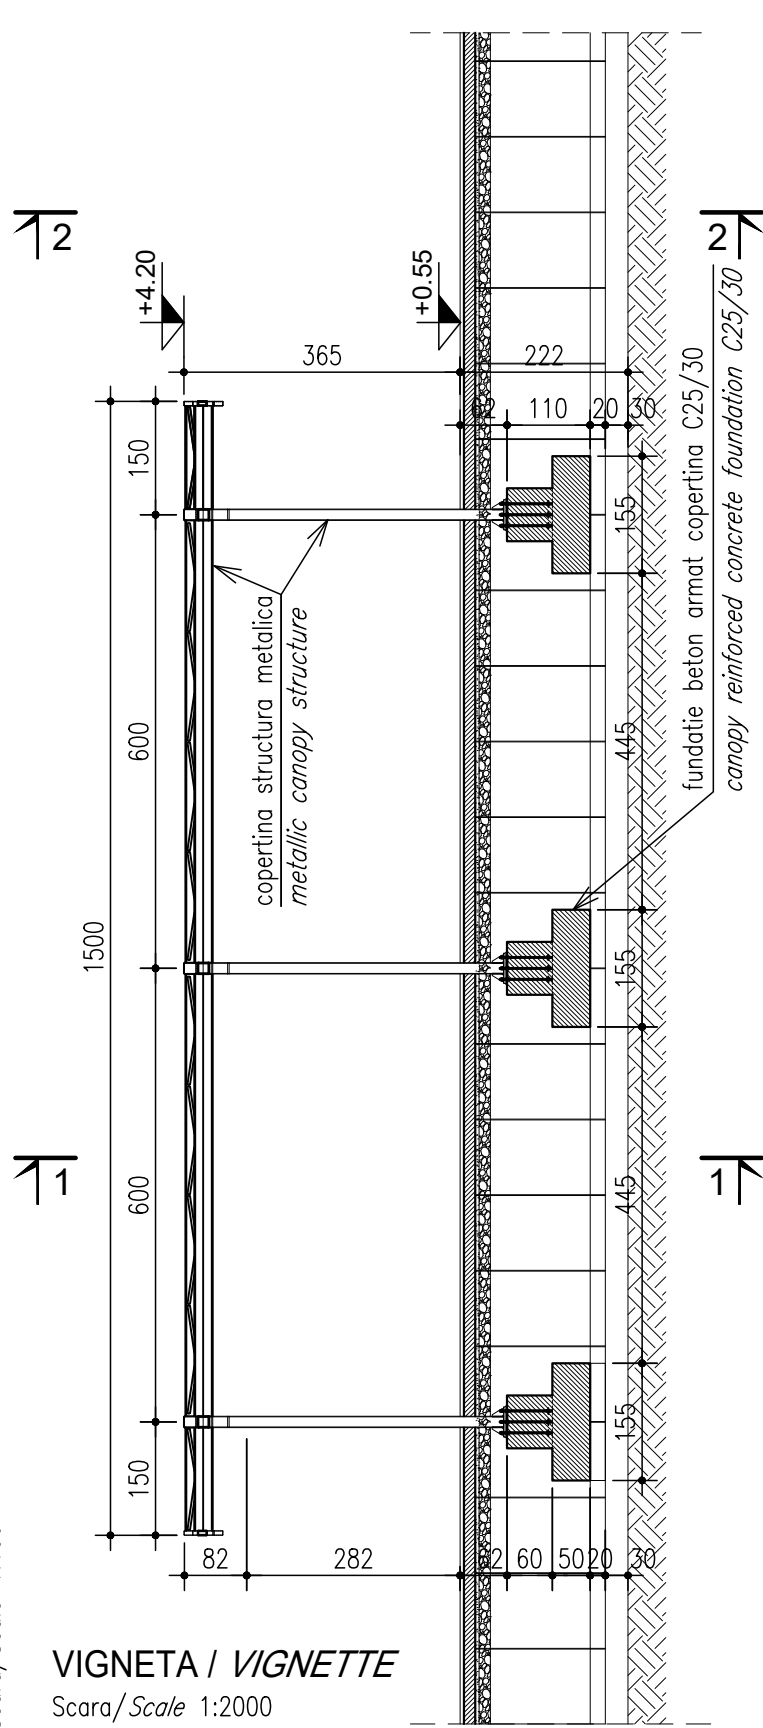

Scara/Scale 1:2000

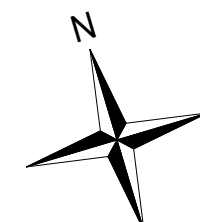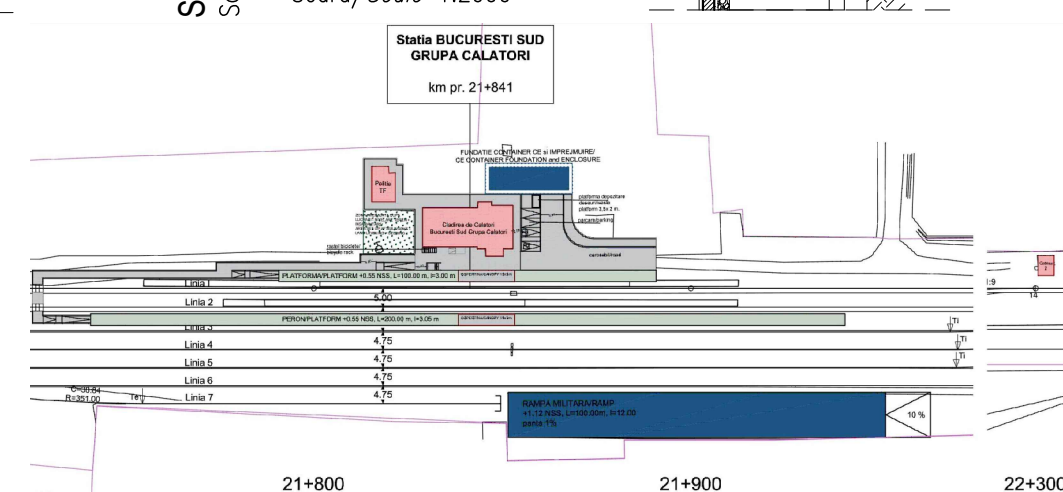

C.N.C.F. "C.F.R." - S.A.



Asocierea S.C. ISPCF S.A. - S.C. BAICONS IMPEX SRL

	Nume Name	Data Date	Semnatura Signature
Sef Proiect Project Manager	ing. Viorel GORGONETU	11.2024	
Verificat Checked	ing. Dan PĂTRAȘCU	11.2024	
Proiectat Designed	ing. Mihai PANĂ	11.2024	

Project / Project
38 / 2022

Faza / Phase

S.F.

F.S.

Scara / Scale
1:100
1:2000

C O B U S F R E Z D E V 1 0 0 5 0 0 1 R 0 0

Istoricul reviziilor / Revision History		
Rev.	Data/Date	Descriere Modificare / Modification description
1		
2		
3		
4		