



STATIA C.F. BUCURESTI VEST / *BUCURESTI VEST RAILWAY STATION*

Scara / Scale 1:100


PLAN (ZONA COPERTINE REFUGIU) / *PLAN (REFUGE CANOPYES AREAS)*

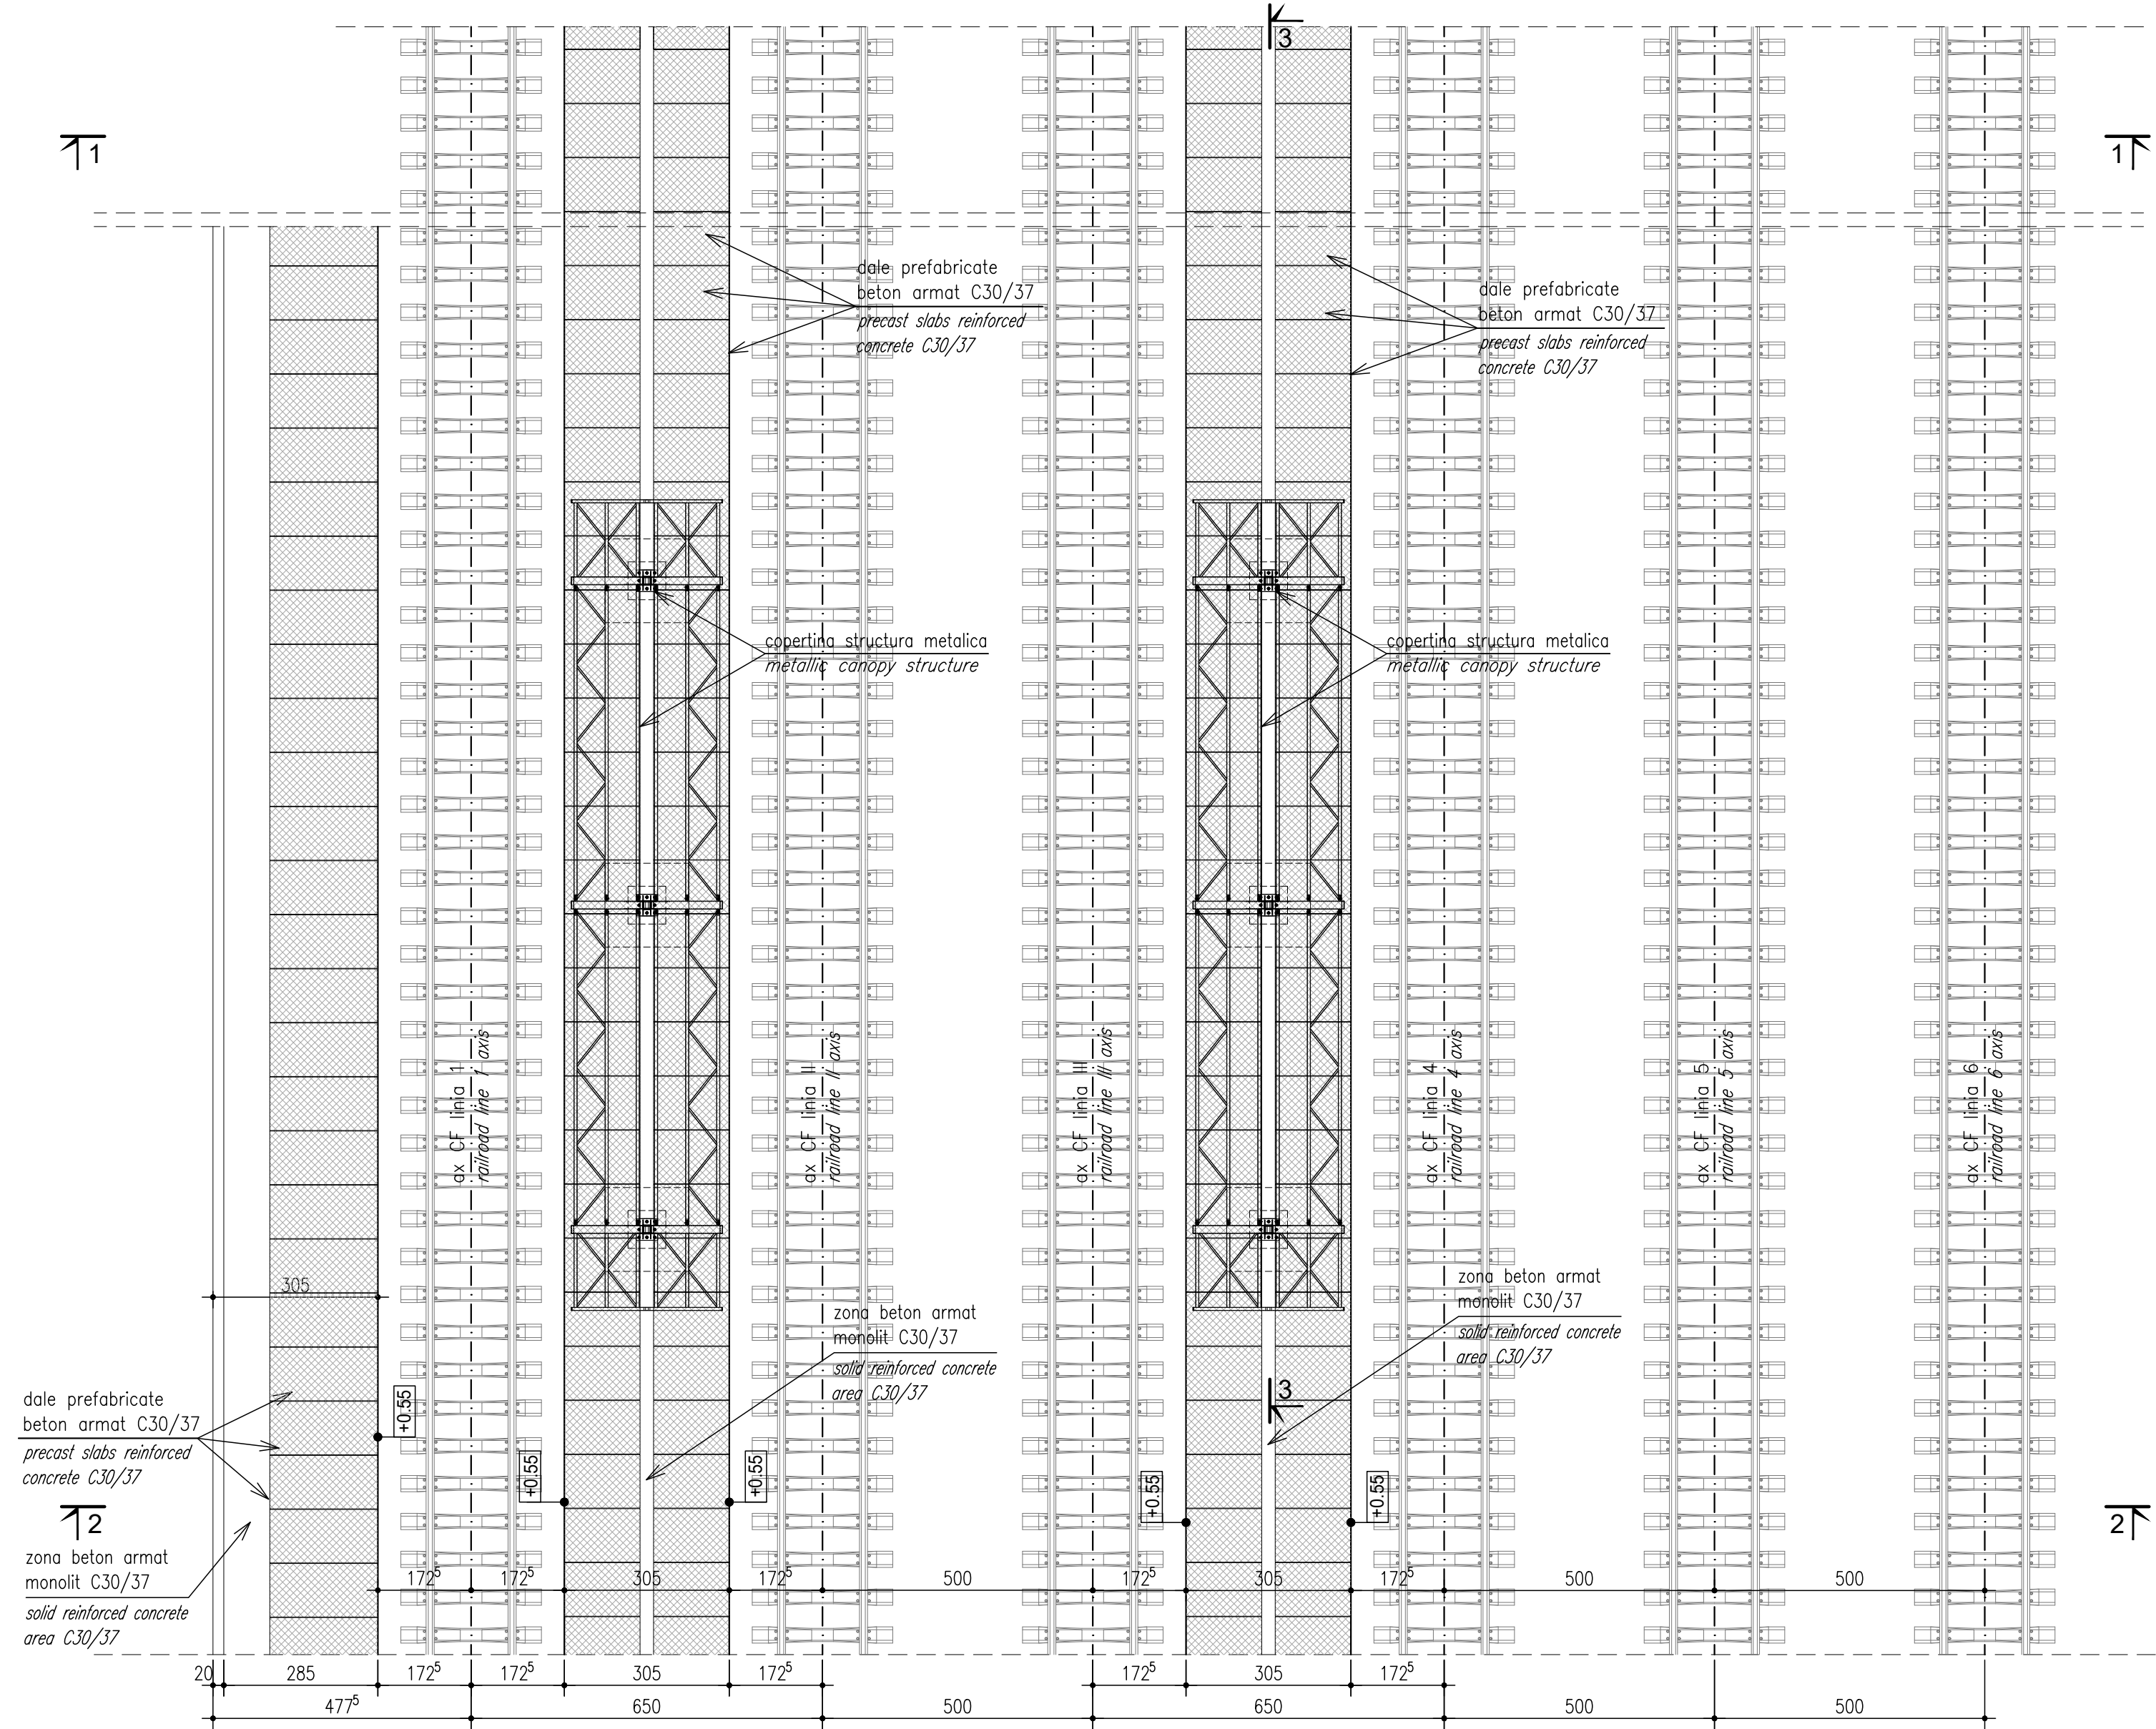



SECTIUNE TRANSVERSALA PEROANE (ZONA COPERTINEI 1 - 1) / *PLATFORMS CROSS SECTION (CANOPY AREA 1 - 1)*

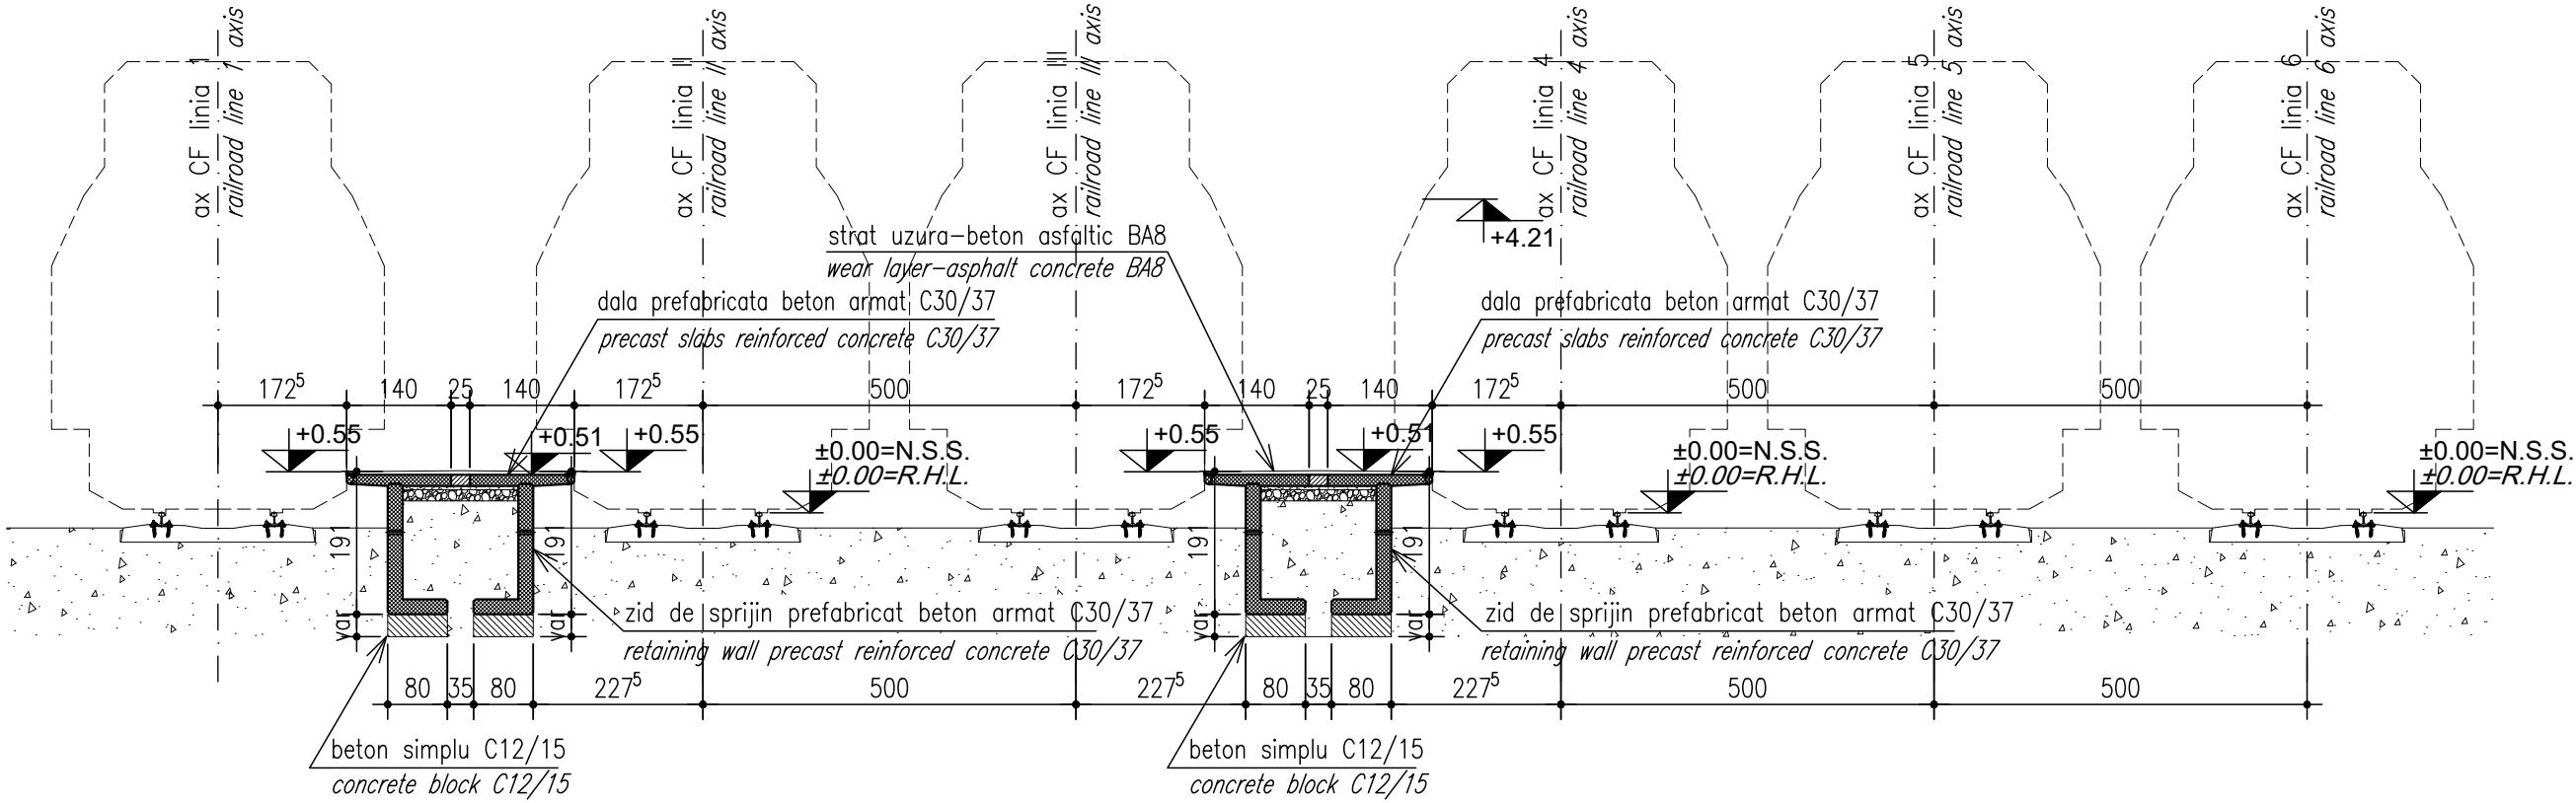

SECTIUNE TRANSVERSALA PEROANE 2-2 / *PLATFORMS CROSS SECTION 2-2*

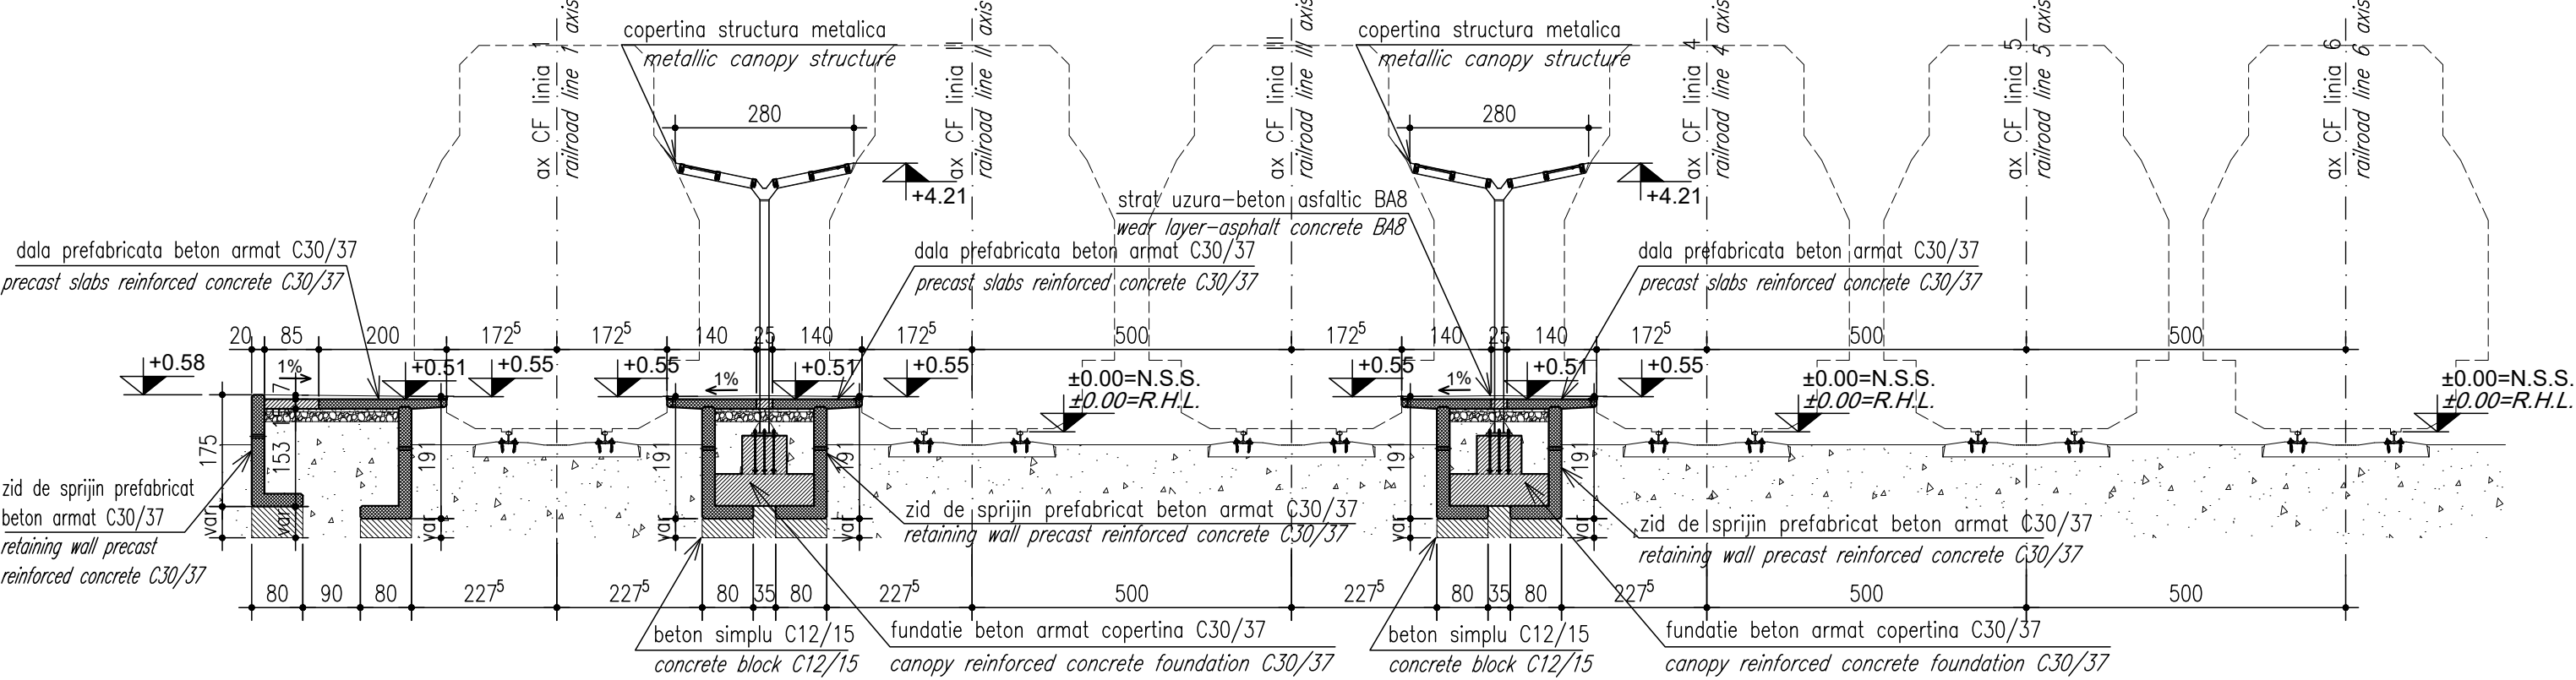

SECTIUNE LONGITUDINALA ZONA COPERTINA REFUGIU (3 - 3) / *REFUGE CANOPYES AREAS LONGITUDINAL SECTION (3 - 3)*

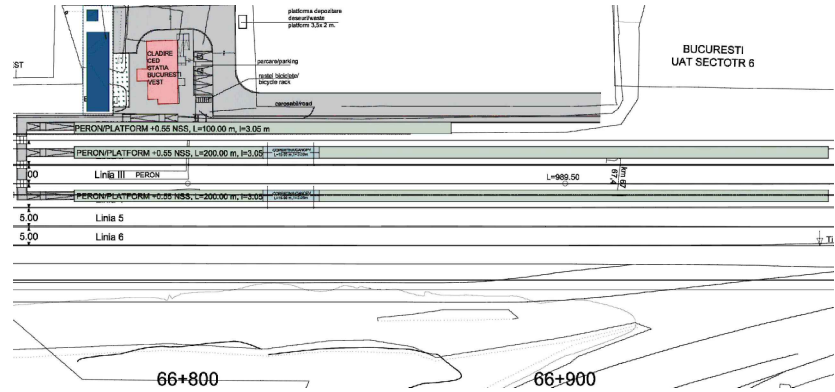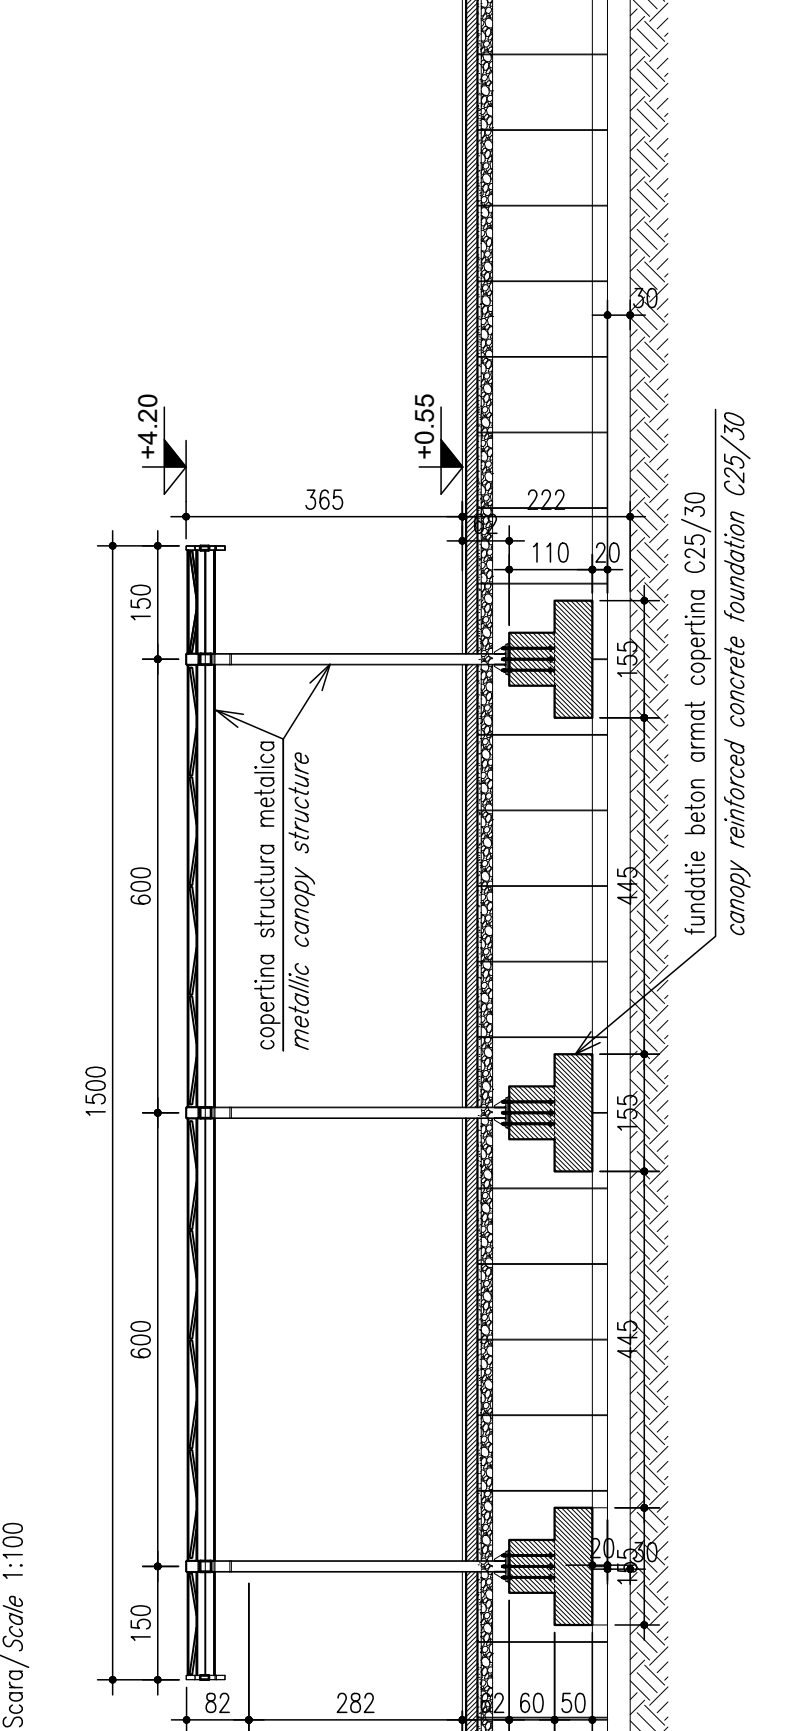

VIGNETA / *VIGNETTE*
Scara / Scale 1:2000

ENTITATE CONTRACTANTA CONTRACTING ENTITY C.N.C.F. "C.F.R." - S.A.			
CONTRACTANT CONTRACTOR Asocierea S.C. ISPCF S.A. - S.C. BAICONS IMPEX SRL			
	Nume Name	Data Date	Semnatura Signature
Şef Proiect Project Manager	ing. Viorel GORGONETU	11.2024	
Verificat Checked	ing. Dan PĂTRAŞCU	11.2024	
Proiectat Designed	ing. Mihai PANĂ	11.2024	
"Modernizarea liniilor şi instalaţiilor din Complexul Feroviar Bucureşti" Studiu de fezabilitate "Modernization lines and installations in the Bucharest Railway Complex Feasibility Study			Proiect / Project 38 / 2022
			Faza / Phase S.F. F.S.
Denumire / Title STATIA C.F. BUCURESTI VEST / <i>BUCURESTI VEST RAILWAY STATION</i> Plan (zona copertine refugi). Sectiuni longitudinale si transversale caracteristice. / Plan (refuges canopies areas). Characteristic longitudinal and transverse sections.			Scara / Scale 1:100 1:2000
Codificare / Codification System COBU SF REZ DEV 24 05 001 R00			
Istoric revizilor / Revision History			
Rev.	Data/Date	Descriere Modificare / Modification description	
1			
2			
3			
4			