



STATIA C.F. CHITILA / CHITILA RAILWAY STATION PLAN (ZONA COPERTINE REFUGIU) / PLAN (REFUGE CANOPIES AREAS)

Scara/Scale 1:100

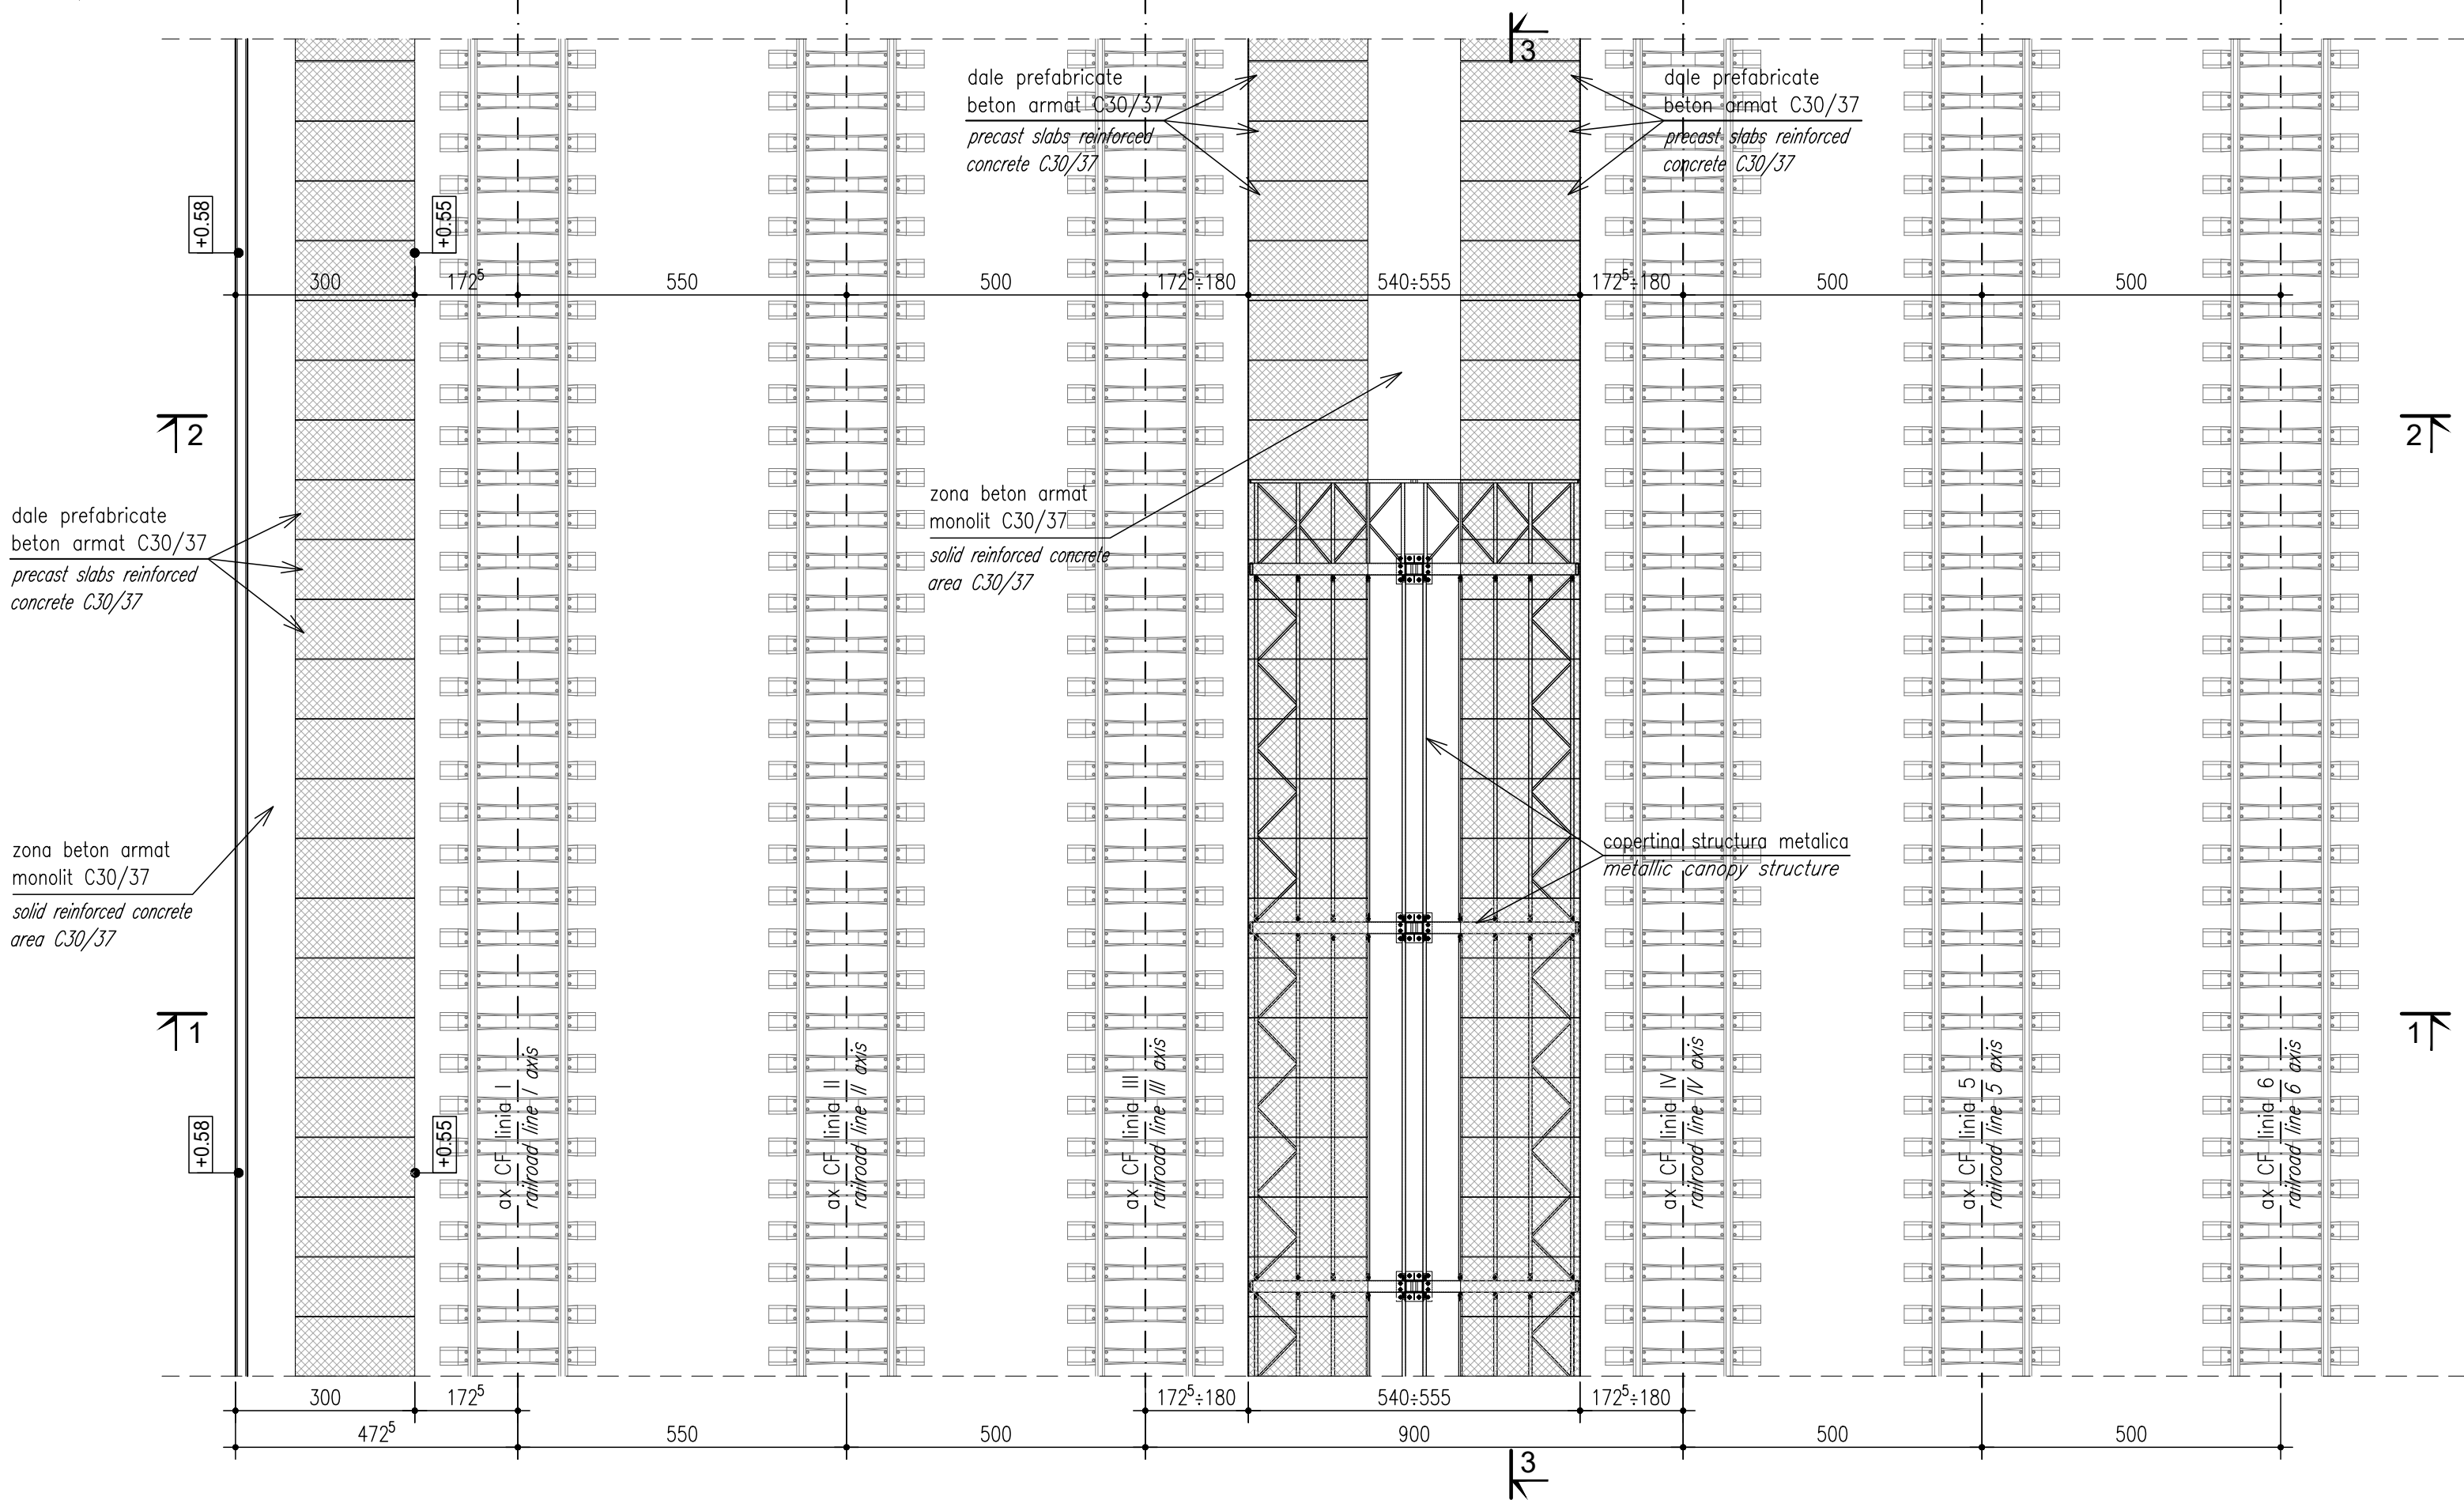


SECTIUNE LONGITUDINALA ZONA COPERTINA REFUGIU (3 - 3) / REFUGE CANOPIES AREAS LONGITUDINAL SECTION (3 - 3)

Scara/Scale 1:100

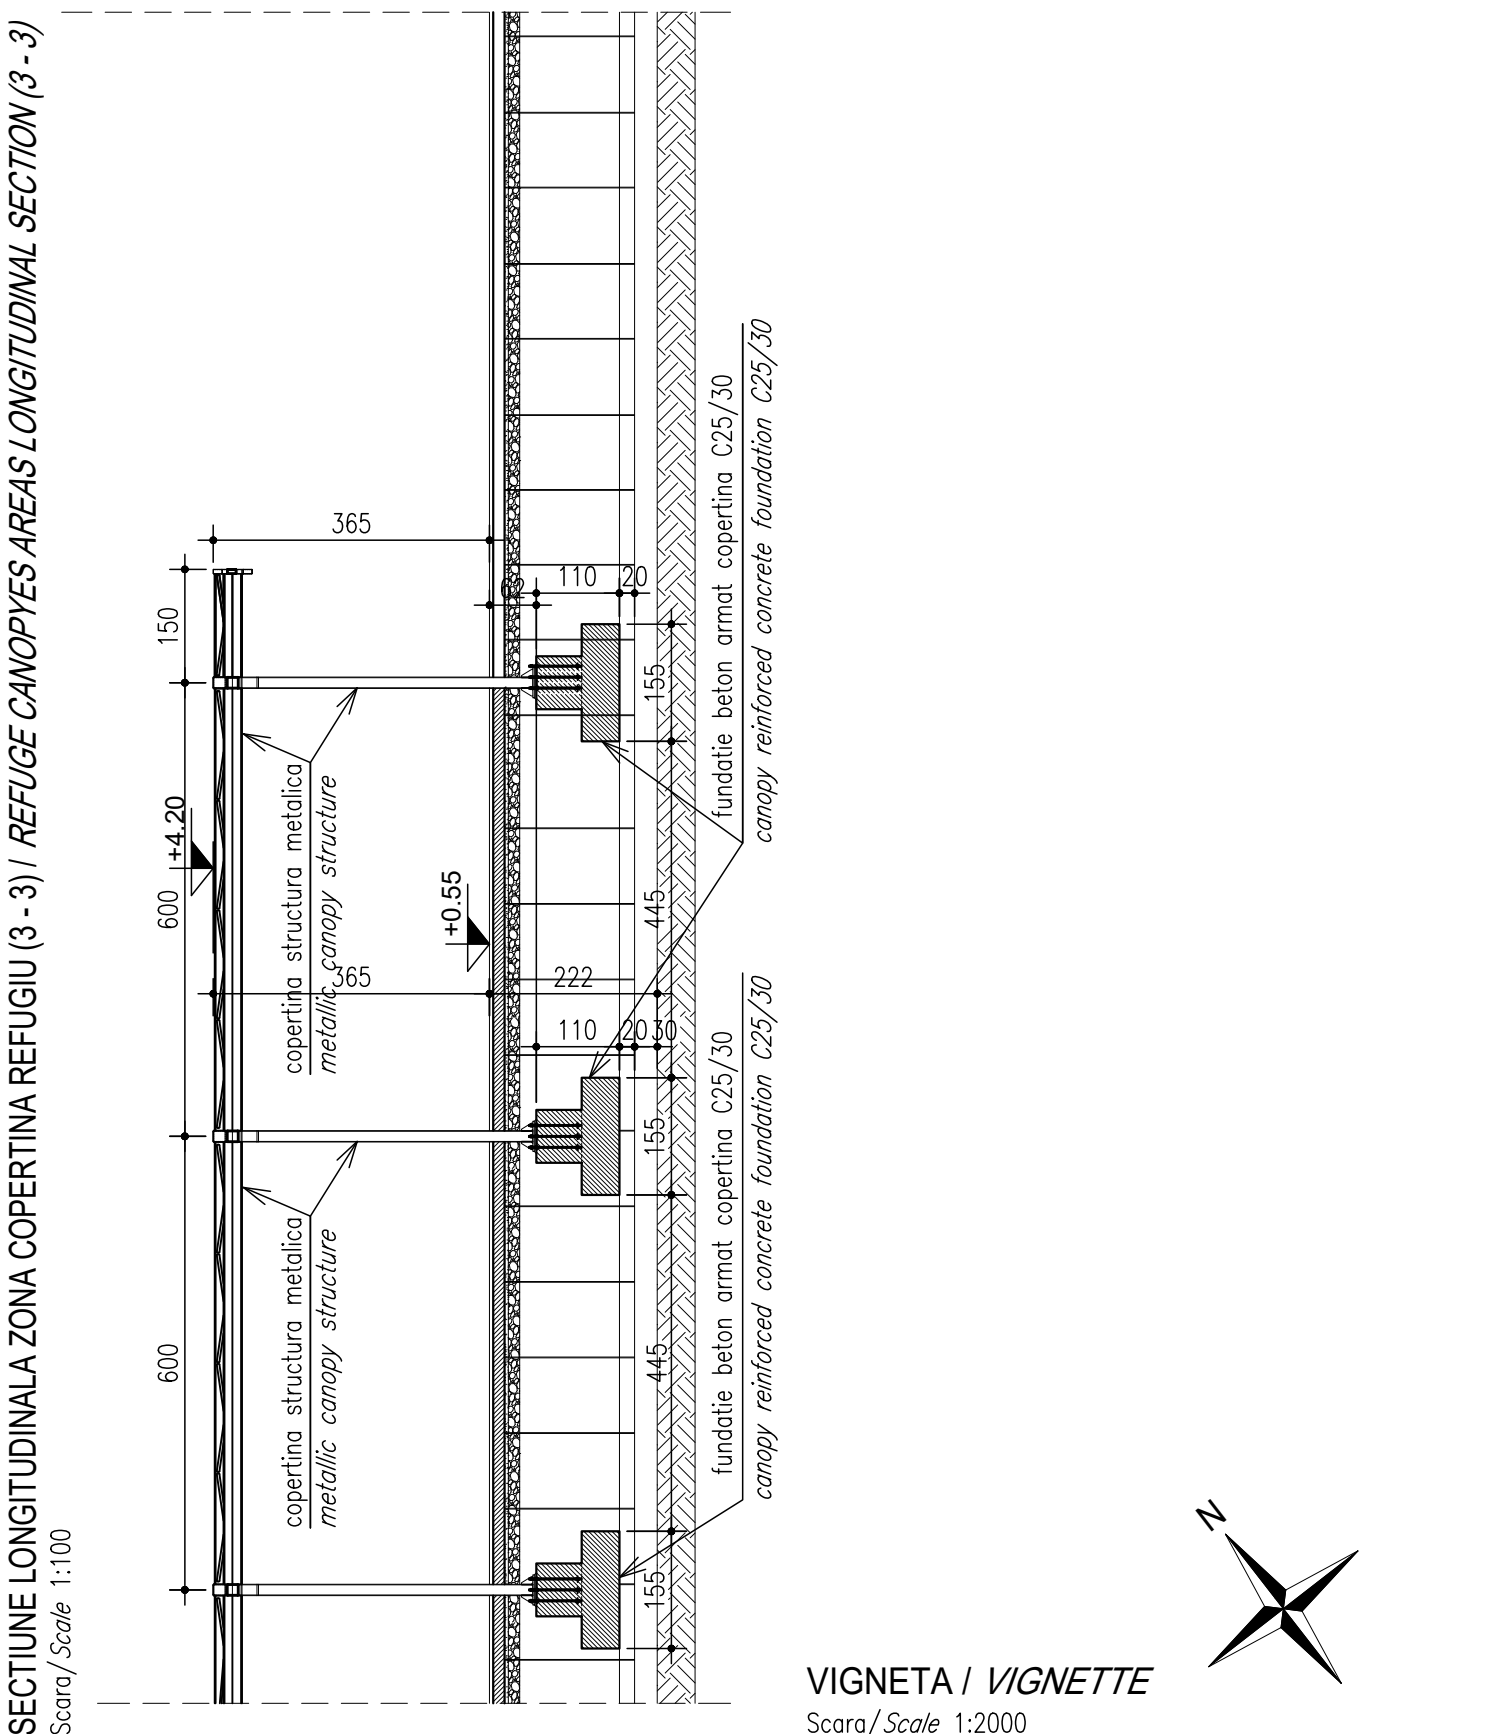


VIGNETA / VIGNETTE

Scara/Scale 1:2000

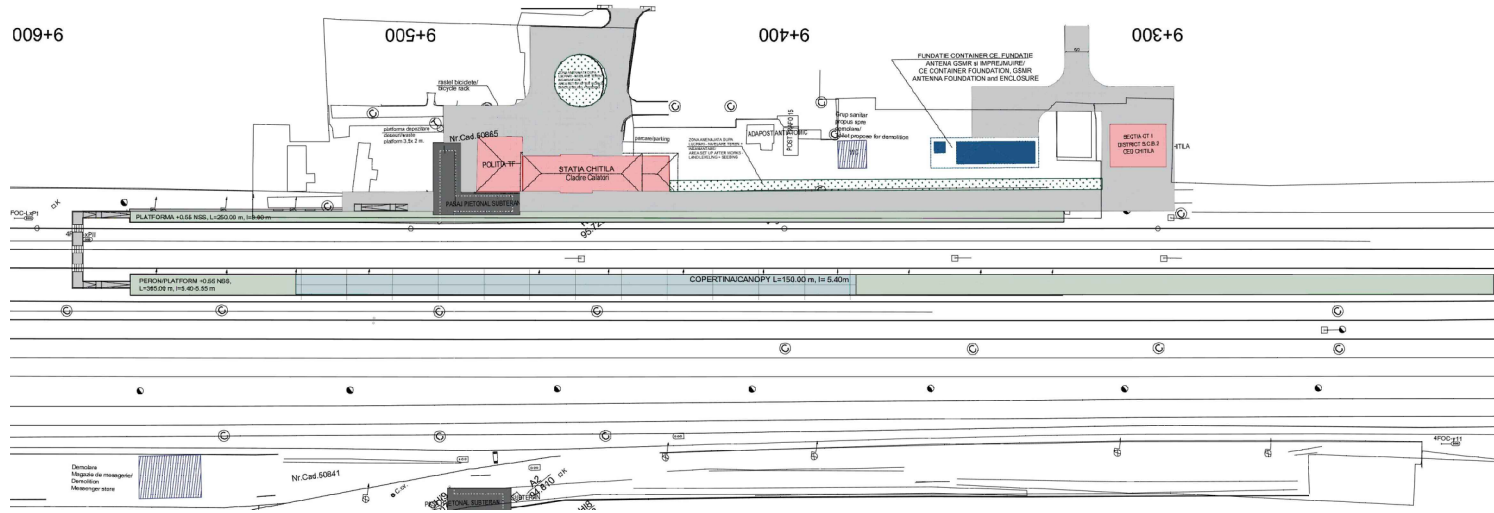


SECTIUNE TRANSVERSALA PEROANE (ZONA COPERTINEI 1 - 1) / PLATFORMS CROSS SECTION (CANOPY AREA 1 - 1)

Scara/Scale 1:100

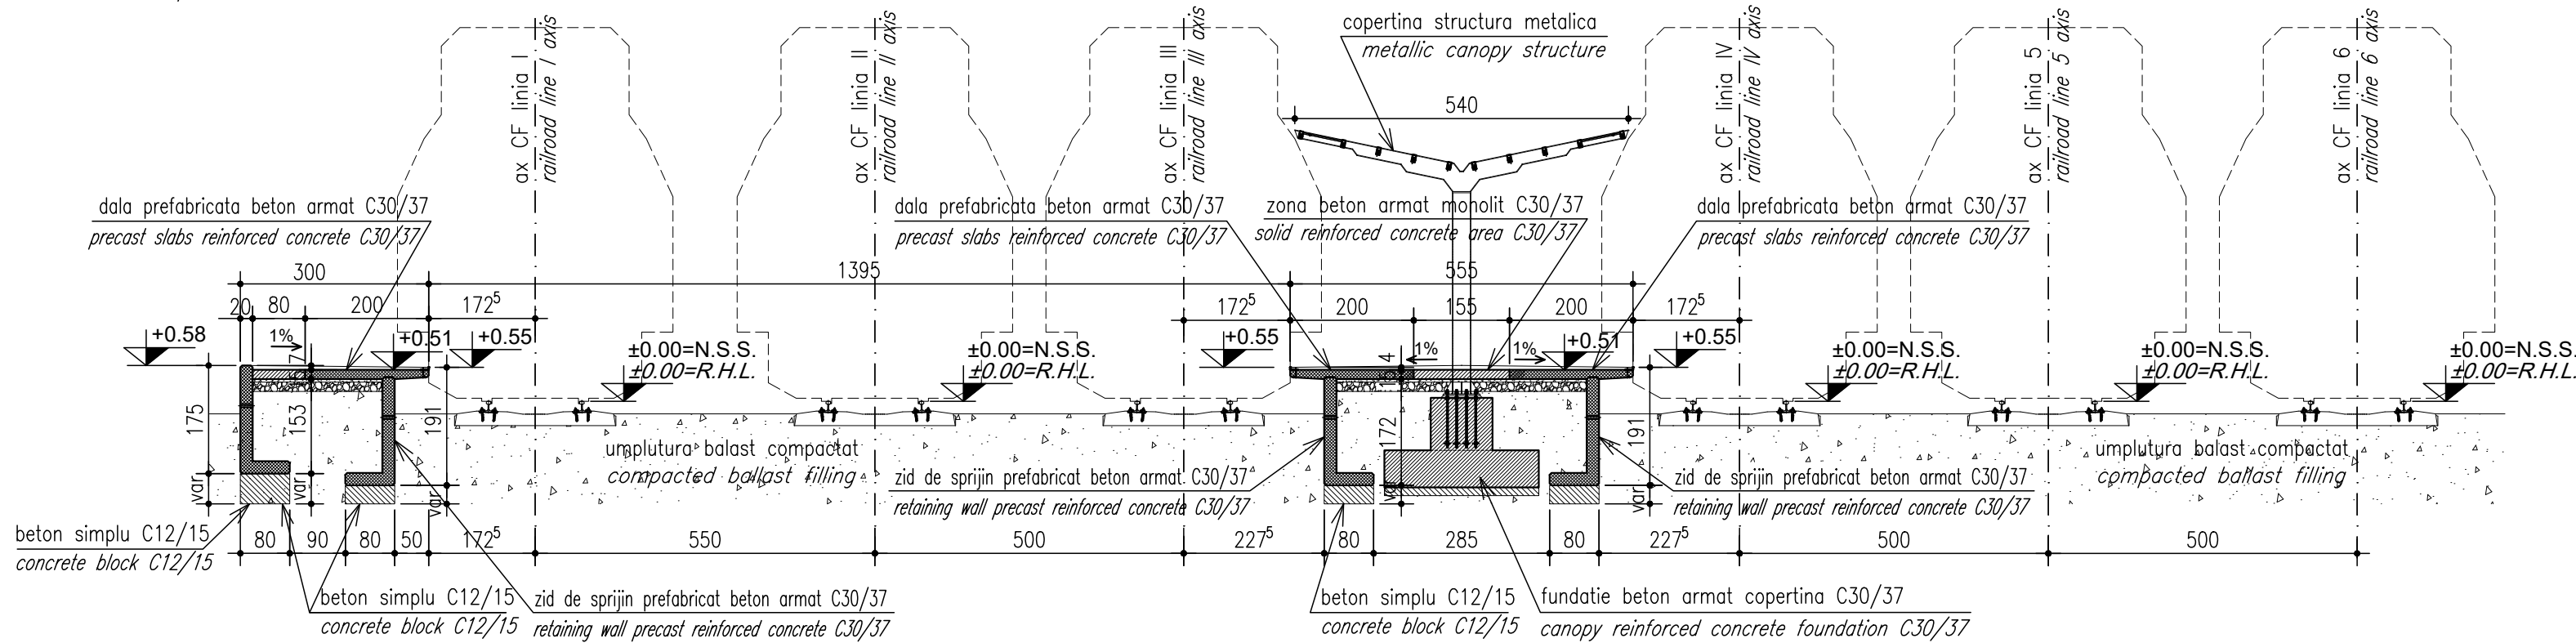

SECTIUNE TRANSVERSALA PEROANE (ZONA COPERTINEI 2 - 2) / PLATFORMS CROSS SECTION (CANOPY AREA 2 - 2)

Scara/Scale 1:100

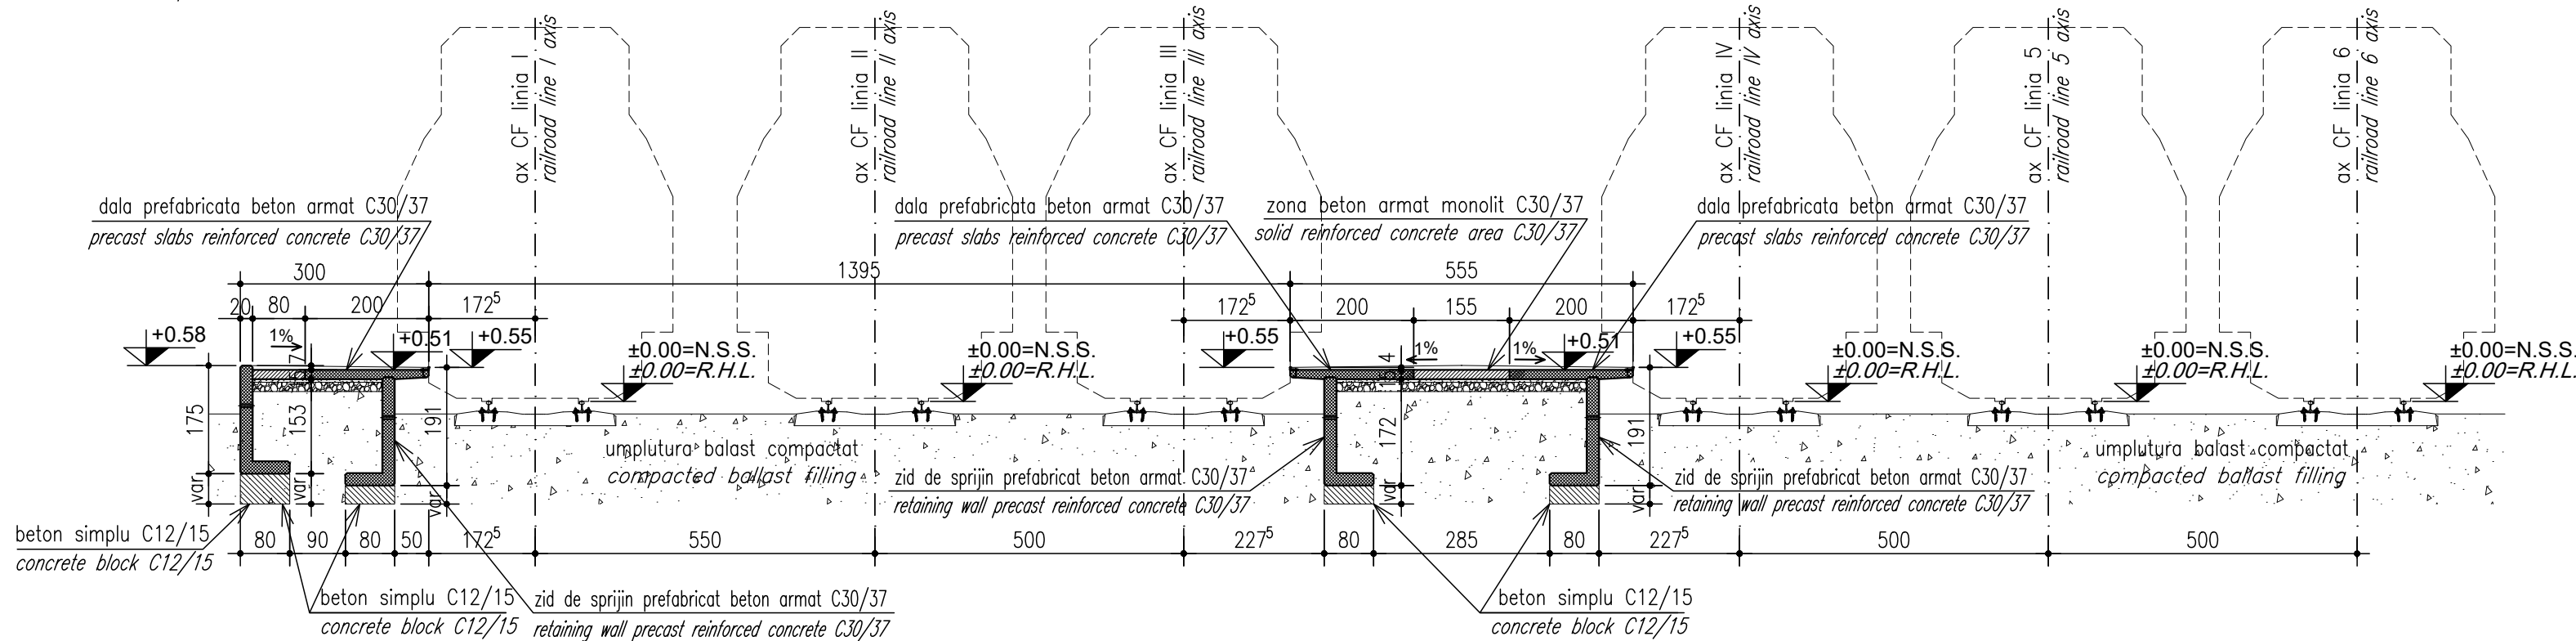

ENTITATE CONTRACTANTA CONTRACTING ENTITY			
CONTRACTANT CONTRACTOR Asocierea S.C. ISPCF S.A. - S.C. BAICONS IMPEX SRL			
	Nume Name	Data Date	Semnatura Signature
Şef Proiect Project Manager	ing. Viorel GORGONETU	11.2024	
Verificat Checked	ing. Dan PĂTRAŞCU	11.2024	
Proiectat Designed	ing. Mihai PANĂ	11.2024	
"Modernizarea liniilor şi instalaţiilor din Complexul Feroviar Bucureşti" Studiu de fezabilitate			Proiect / Project 38 / 2022
"Modernization lines and installations in the Bucharest Railway Complex Feasibility Study			Faza / Phase S.F. F.S.
Denumire / Title STATIA C.F. CHITILA / CHITILA RAILWAY STATION Plan (zona copertine refugiu). Sectiuni longitudinale si transversale caracteristice. / Plan (refuges canopies areas). Characteristic longitudinal and transverse sections.			Scara / Scale 1:100 1:2000
Codificare / Codification System COBU SF REZ DEV 29 05 001 R00			
Istoricul revizilor / Revision History			
Rev.	Data/Date	Descriere Modificare / Modification description	
1			
2			
3			
4			