



Scara/Scale 1:100


PLAN (ZONA COPERTINE REFUGIU) / *PLAN (REFUGE CANOPYES AREAS)*

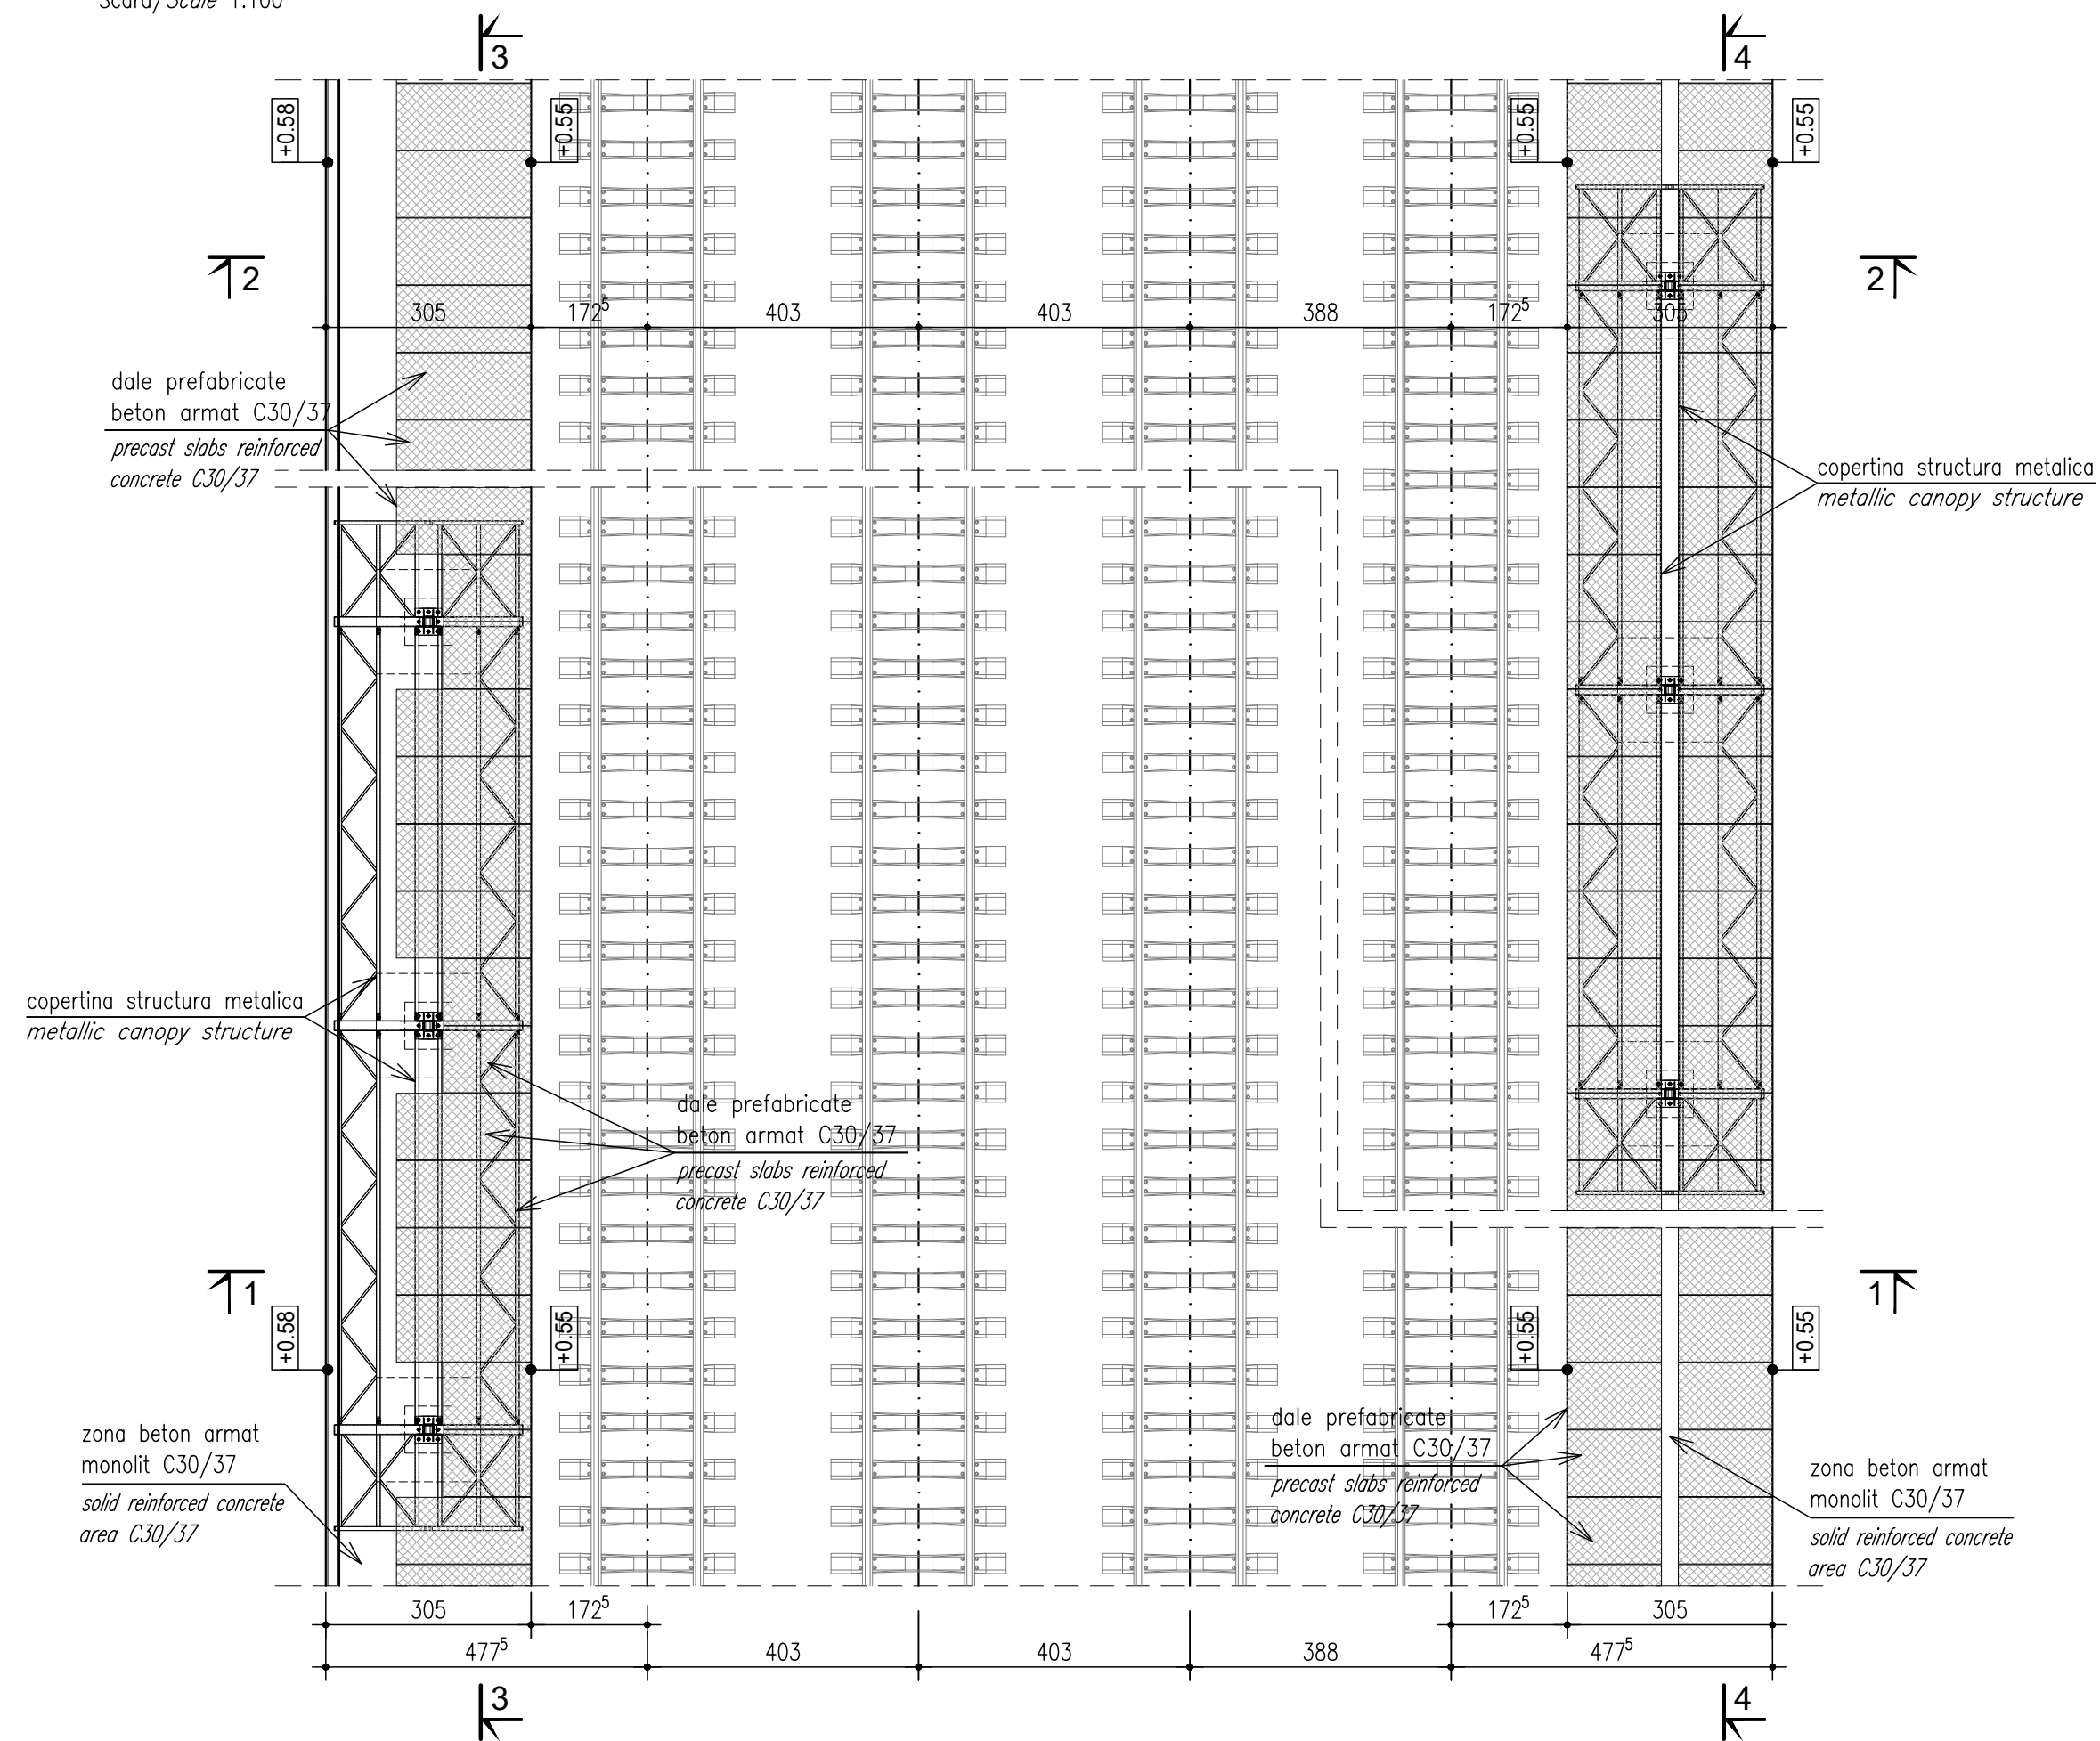


Scara/Scale 1:100

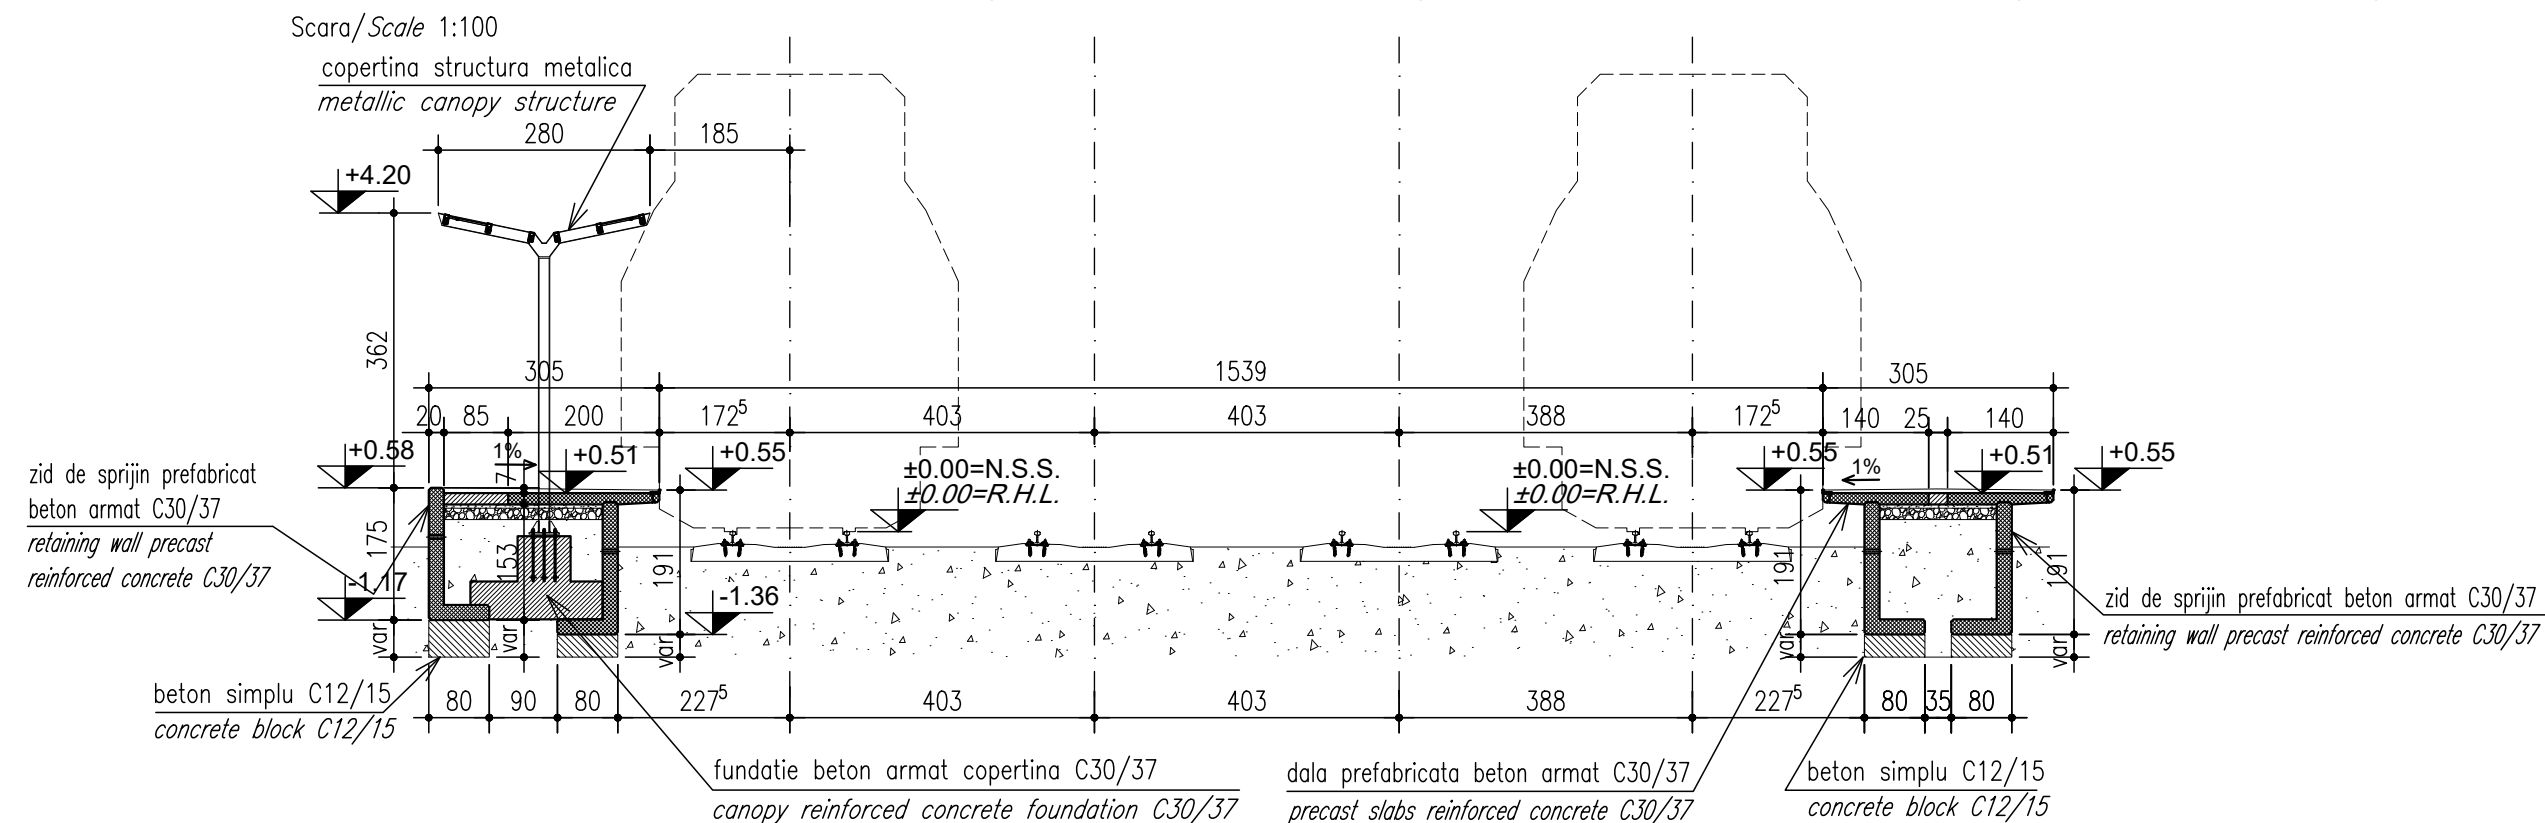


Scara/Scale 1:100

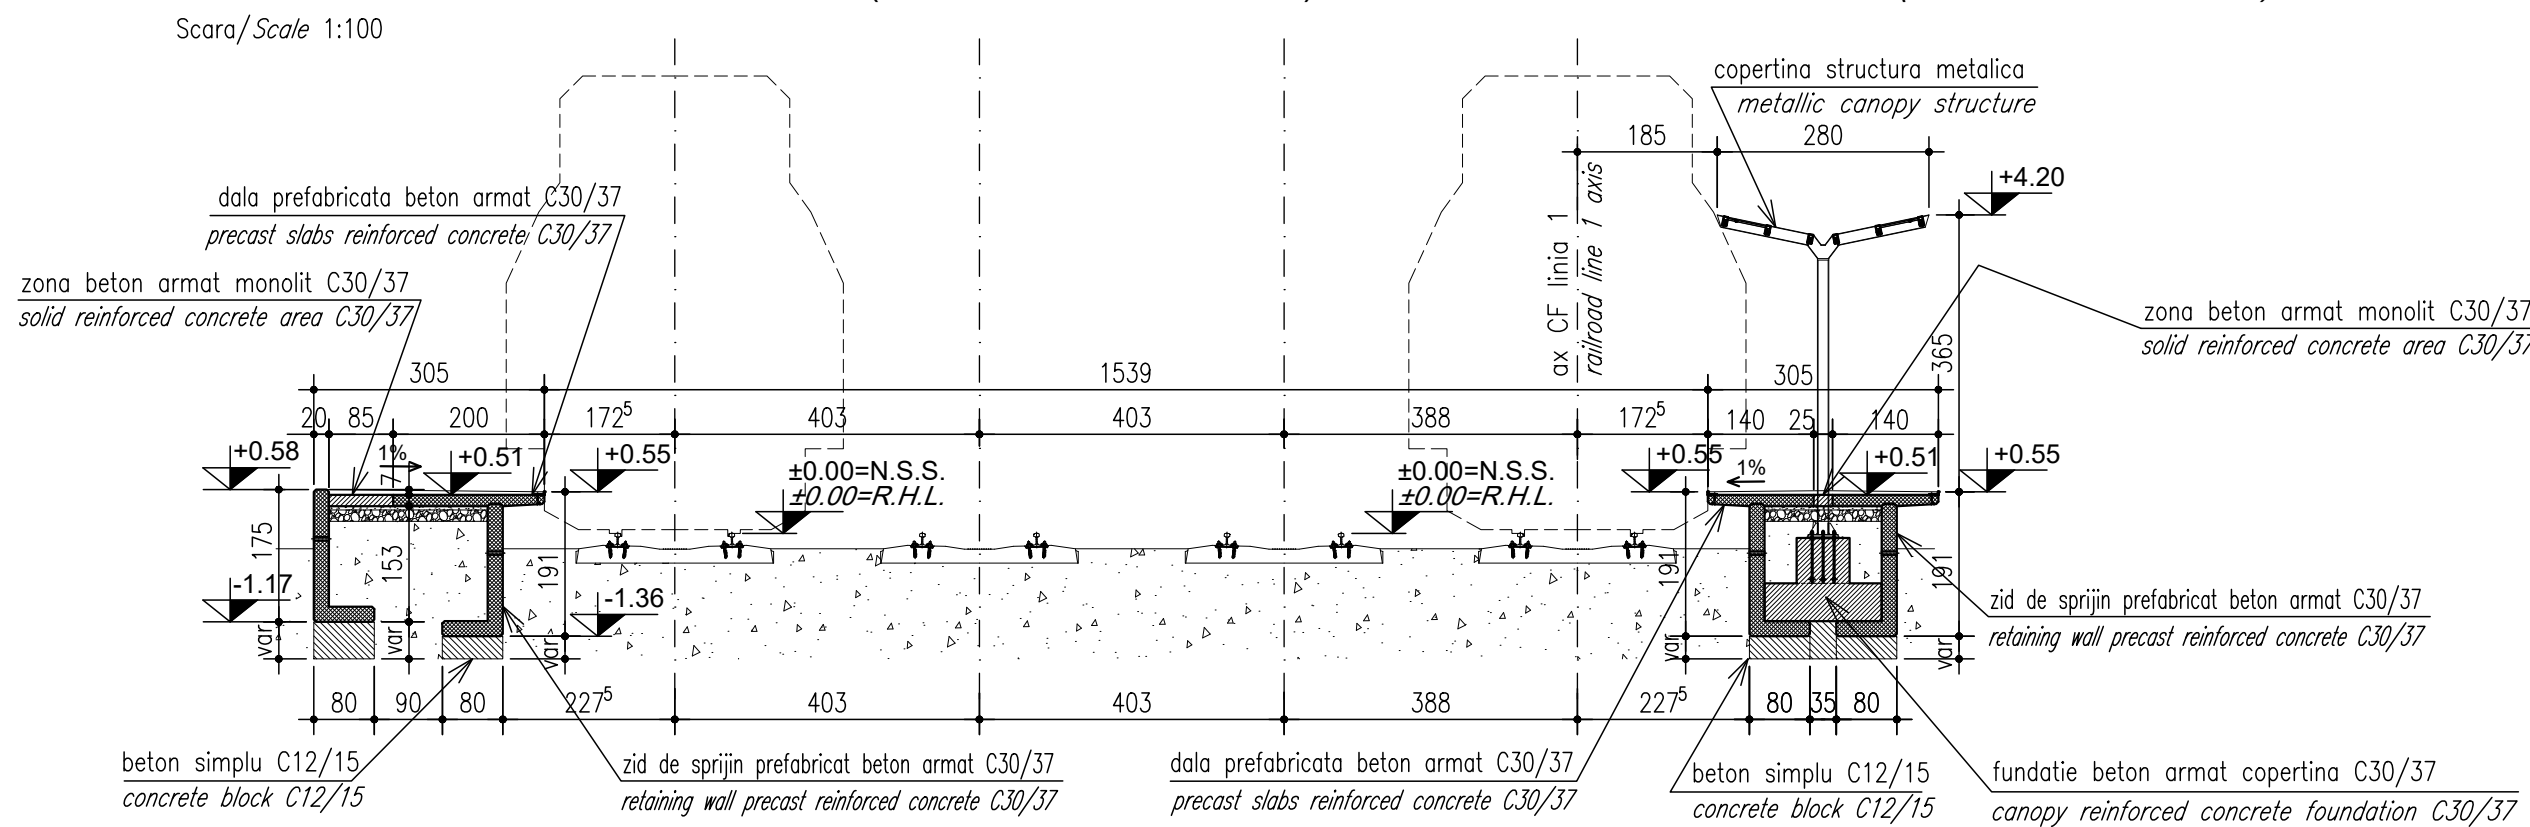



Scara/Scale 1:100

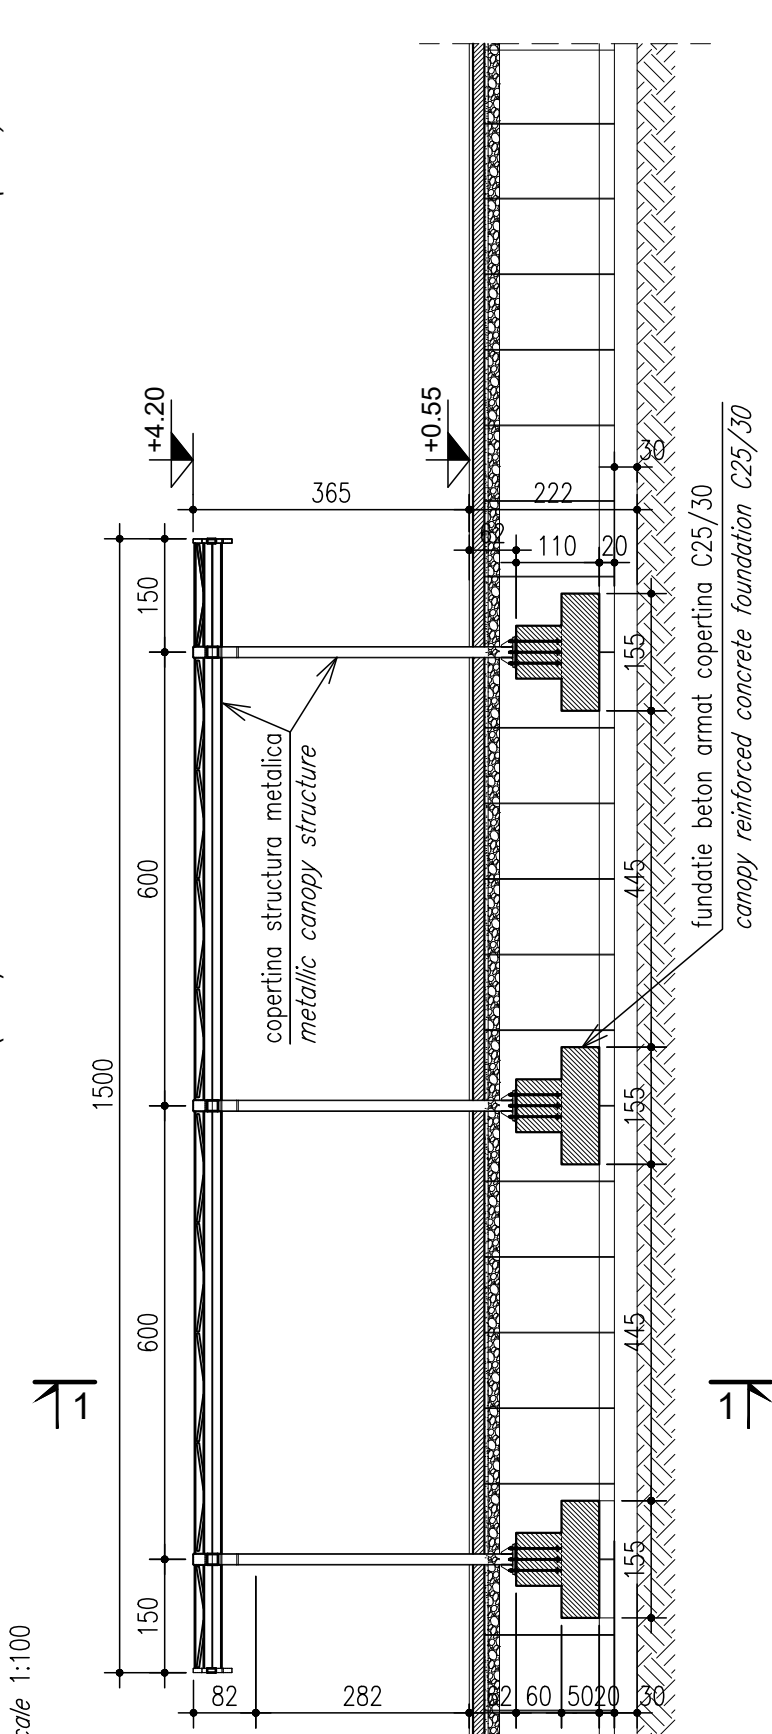

Scara/Scale 1:100

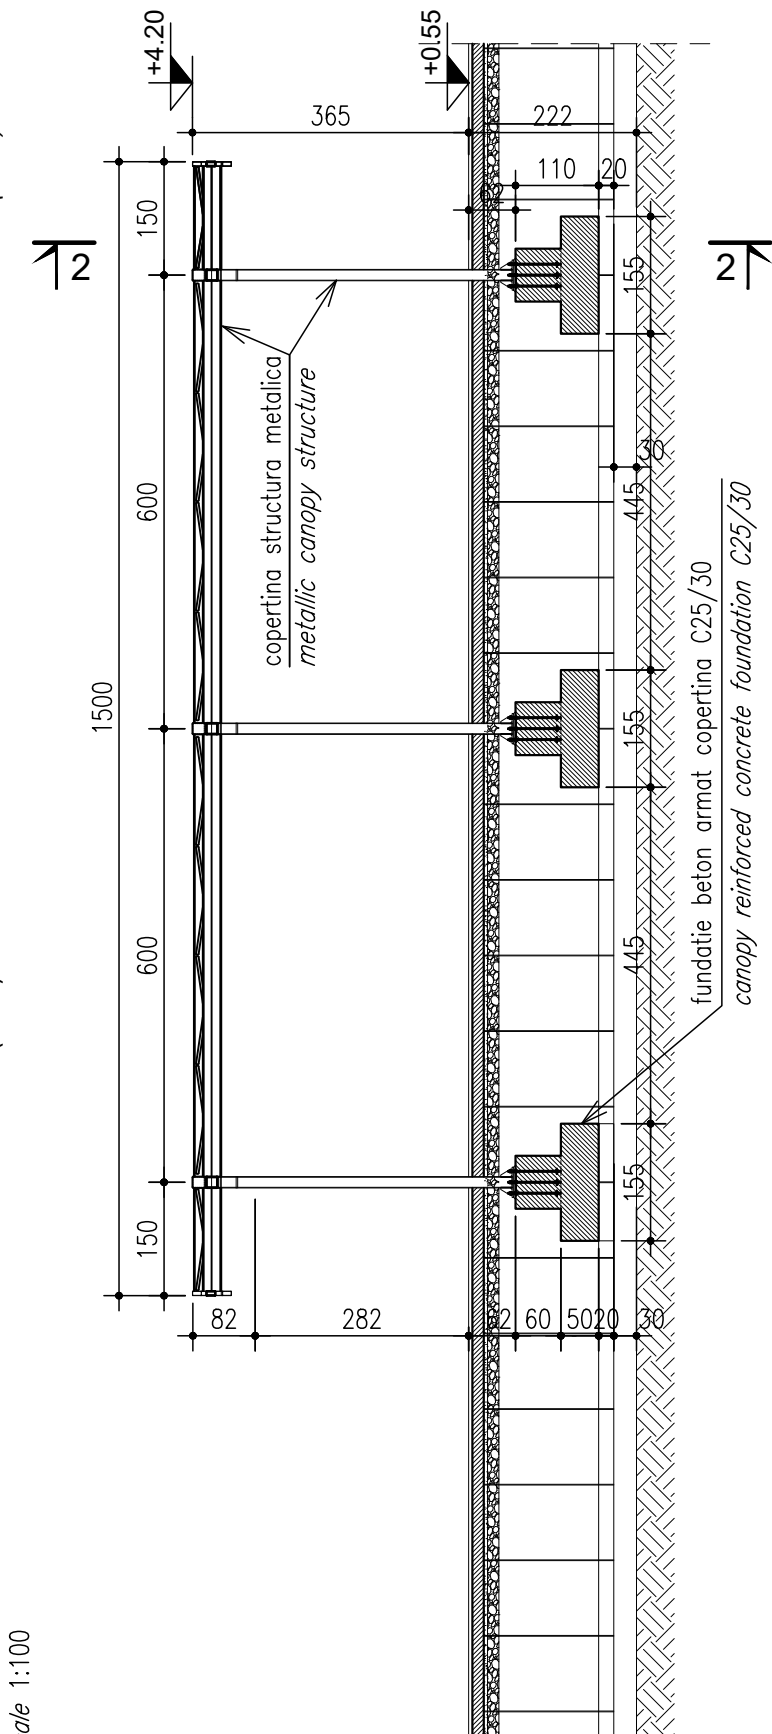

Scara/Scale 1:2000

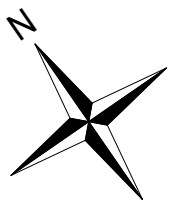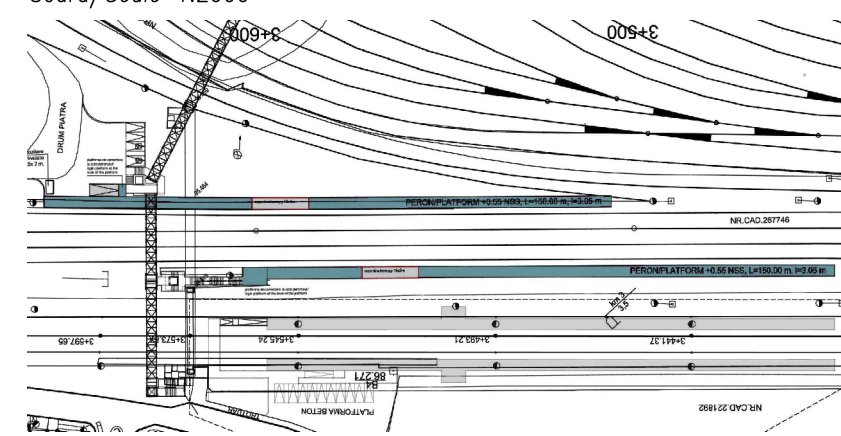

ENTITATE CONTRACTANTA
CONTRACTING ENTITY

C.N.C.F. "C.F.R." - S.A.



CONTRACTANT
CONTRACTOR

Asocierea S.C. ISPCF S.A. - S.C. BAICONS IMPEX SRL

	Nume Name	Data Date	Semnatura Signature
Şef Proiect Project Manager	ing. Viorel GORGONETU	11.2024	
Verificat Checked	ing. Dan PĂTRAŞCU	11.2024	
Proiectat Designed	ing. Mihai PANĂ	11.2024	

**"Modernizarea liniilor și instalațiilor din
Complexul Feroviar București"
Studiu de fezabilitate**

Project / Project
38 / 2022

"Modernization lines and installations in the Bucharest Railway Complex Feasibility Study

Faza / Phase

S.F.

F.S.

Denumire / Title

P.O. CARPATI / CARPATI STOPPING POINT
Plan (zona copertine refugiu). Sectiuni longitudinale si transversale caracteristice. /
Plan (refuges canopies areas). Characteristic longitudinal and transverse sections.

Scara / Scale

1:100

1:2000

Codificare / Codification System

C O B U S F R E Z D E V 3 9 0 5 0 0 1 R 0 0

Istoricul reviziilor / Revision History		
Rev.	Data/Date	Descriere Modificare / Modification description
1		
2		
3		
4		