


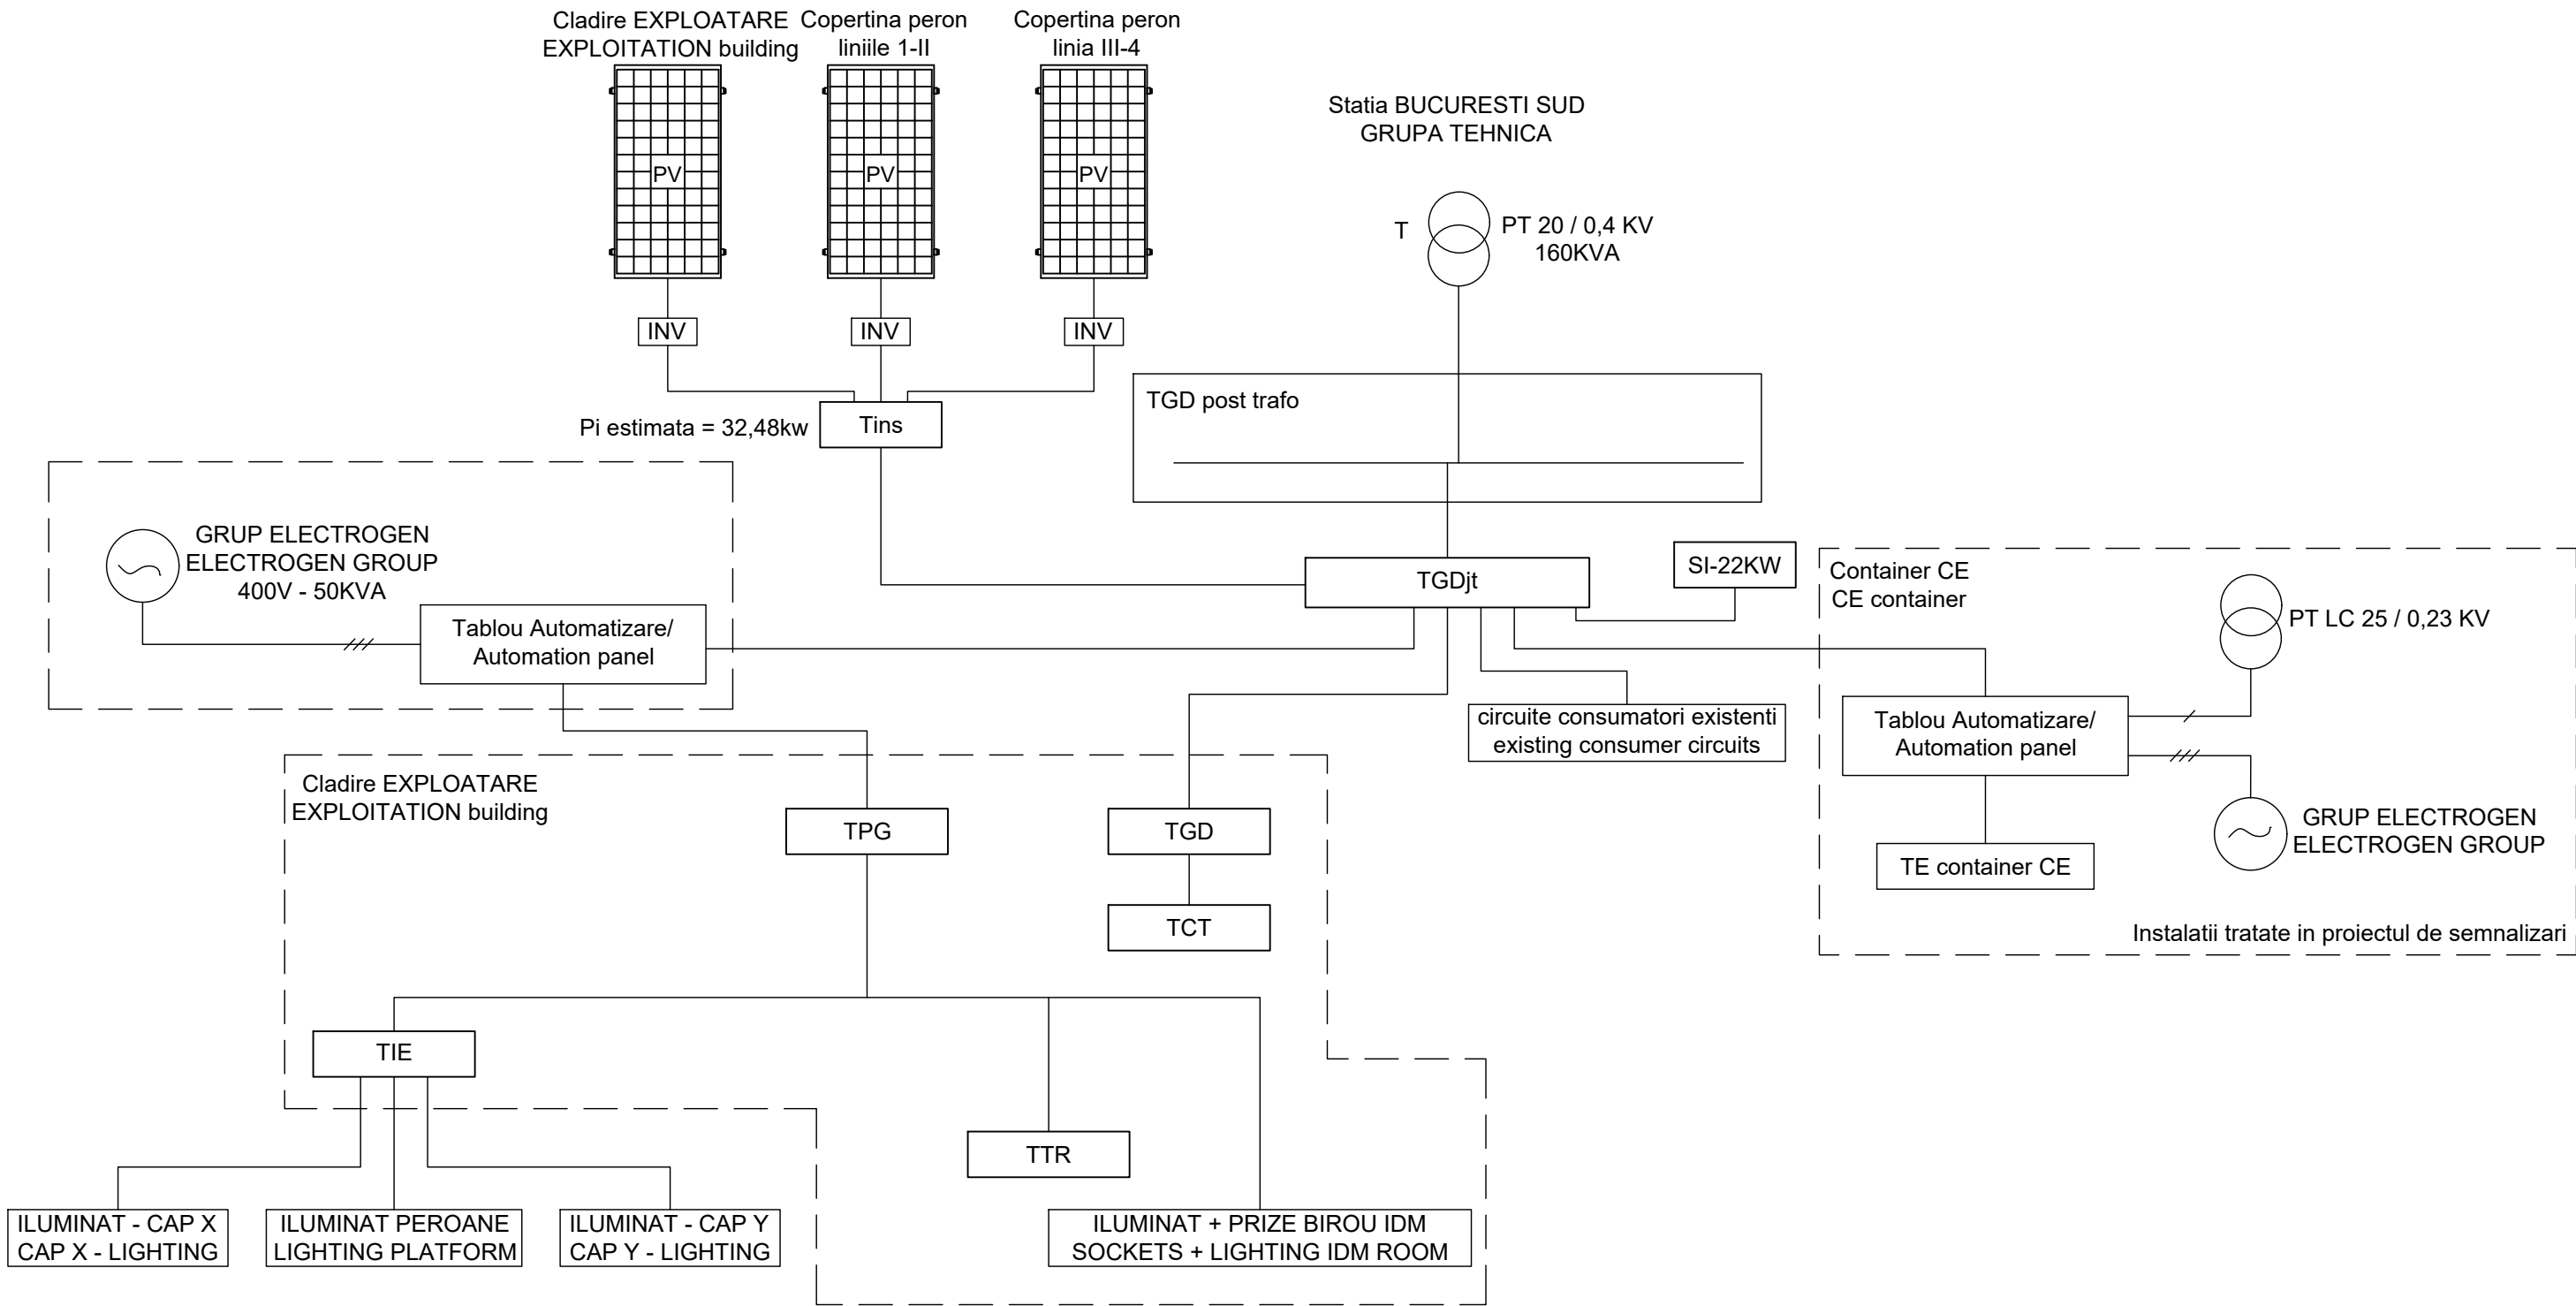

- LEGENDĂ / LEGEND:
- T - Transformator de tensiune / Voltage transformer
 - GE - Grup electrogen / Electrogen group
 - TGDjt - Tablou electric general de distributie joasa tensiune / Low voltage general electric panel
 - TPG - Tablou electric consumatori prioritari / Safety electric panel
 - TGD - Tablou general de distributie cladire CED / General distribution switchboard for CED building
 - TIE - Tablou electric iluminat exterior / Exterior lighting electric panel
 - TTR - Tablou electric TTR / TTR electric panel
 - TCT - Tablou electric centrala termica / Electric panel for central heating system
 - TE container CE - Tablou electric container Centralizare Electronica / Electrical panel of container Electronic Centralization
 - Tins - Tablou electric anti-insularizare / *Anti-insulation electrical panel*
 - INV - Invertor trifazat pentru panouri fotovoltaice / *Three-phase inverter for photovoltaic panels*
 - PV - Panou fotovoltaic monocristalin / *Monocrystalline photovoltaic panel*
 - SI-22KW - Statie de reincarcare contorizata de 1x22KW / *Metered recharging station of 1x22KW*

ENTITATE CONTRACTANTA CONTRACTING ENTITY		C.N.C.F. "C.F.R." - S.A.	
CONTRACTANT CONTRACTOR		Asocierea S.C. ISPCF S.A. - S.C. BAICONS IMPEX SRL	
	Nume Name	Data Date	Semnatura Signature
Şef Proiect Project Manager	ing. Viorel GORGONETU	11.2024	
Verificat Checked	ing. Dan PĂTRAŞCU	11.2024	
Proiectat Designed	ing. Mircea MIHALACHE	11.2024	
"Modernizarea liniilor şi instalaţiilor din Complexul Feroviar Bucureşti" Studiu de fezabilitate "Modernization lines and installations in the Bucharest Railway Complex Feasibility Study"			Proiect / Project 38 / 2022
			Faza / Phase S.F. F.S.
Denumire / Title Statia Bucuresti Sud Grupa Tehnica - Schema bloc de distributie Bucuresti Sud Grupa Tehnica Station - Distribution block diagram			Scara / Scale
Codificare / Codification System			
COBU SF IEL DPA 14 01 001 R00			
Istoricul reviziilor / Revision History			
Rev.	Data/Date	Descriere Modificare / Modification description	
1			
2			
3			
4			