


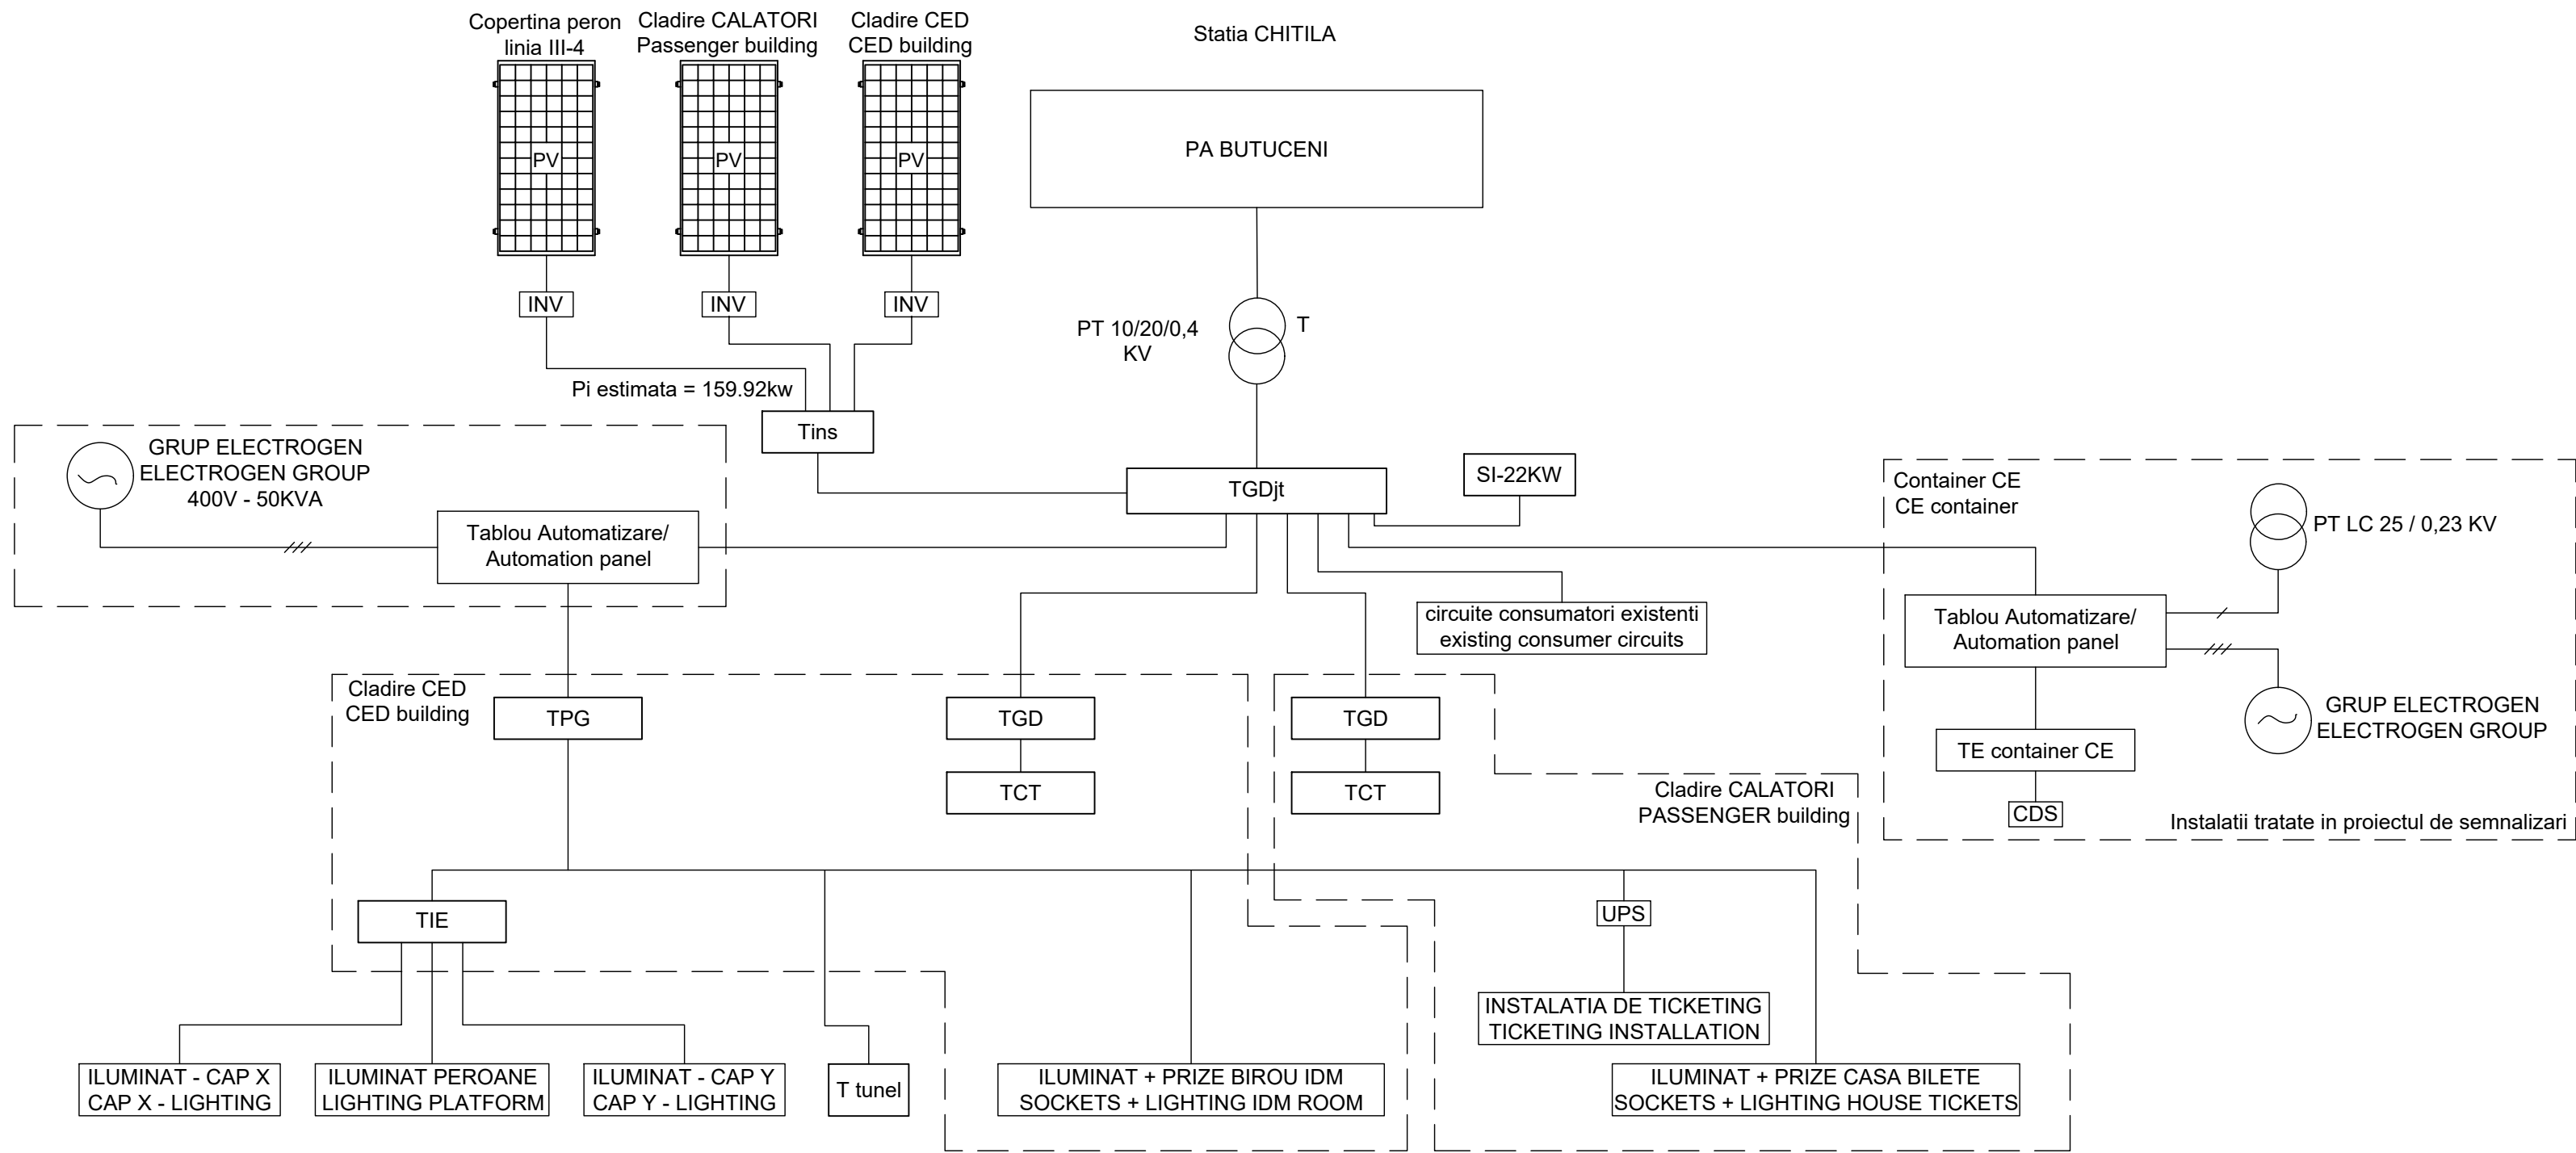

LEGENDĂ / LEGEND:

T - Transformator de tensiune / Voltage transformer

GE - Grup electrogen / Electrogen group

TGDjt - Tablou electric general de distributie joasa tensiune / Low voltage general electric panel

TPG - Tablou electric consumatori prioritari / Safety electric panel

TGD - Tablou general de distributie cladire CED/Cladire calatori / General distribution switchboard for CED building/passenger terminal

TIE - Tablou electric iluminat exterior / Exterior lighting electric panel

Ttunel - Tablou electric tunel pietonal / Pedestrian tunnel electric panel

TE container CE - Tablou electric container Centralizare Electronica / Electrical panel of container Electronic Centralization

TCT - Tablou electric centrala termica / Electric panel for central heating system

SI-22KW - Statie de reincarcare contorizata de 1x22KW / Metered recharging station of 1x22KW

Tins - Tablou electric anti-insularizare / Anti-insulation electrical panel

INV - Invertor trifazat pentru panouri fotovoltaice / Three-phase inverter for photovoltaic panels

PV - Panou fotovoltaic monocristalin / Monocrystalline photovoltaic panel

ENTITATE CONTRACTANTA CONTRACTING ENTITY C.N.C.F. "C.F.R." - S.A.			
CONTRACTANT CONTRACTOR Asocierea S.C. ISPCF S.A. - S.C. BAICONS IMPEX SRL			
	Nume Name	Data Date	Semnatura Signature
Sef Proiect Project Manager	ing. Viorel GORGONETU	11.2024	
Verificat Checked	ing. Dan PĂTRAȘCU	11.2024	
Proiectat Designed	ing. Mircea MIHALACHE	11.2024	
"Modernizarea liniilor și instalațiilor din Complexul Feroviar București" Studiu de fezabilitate "Modernization lines and installations in the Bucharest Railway Complex" Feasibility Study			Proiect / Project 38 / 2022
			Faza / Phase S.F. F.S.
Denumire / Title Statia Chitila - Schema bloc de distributie Chitila Station - Distribution block diagram			Scara / Scale
Codificare / Codification System			
C O B U S F I E L D P A 2 9 0 1 0 0 1 R 0 0			
Istoricul reviziilor / Revision History			
Rev.	Data/Date	Descriere Modificare / Modification description	
1			
2			
3			
4			