


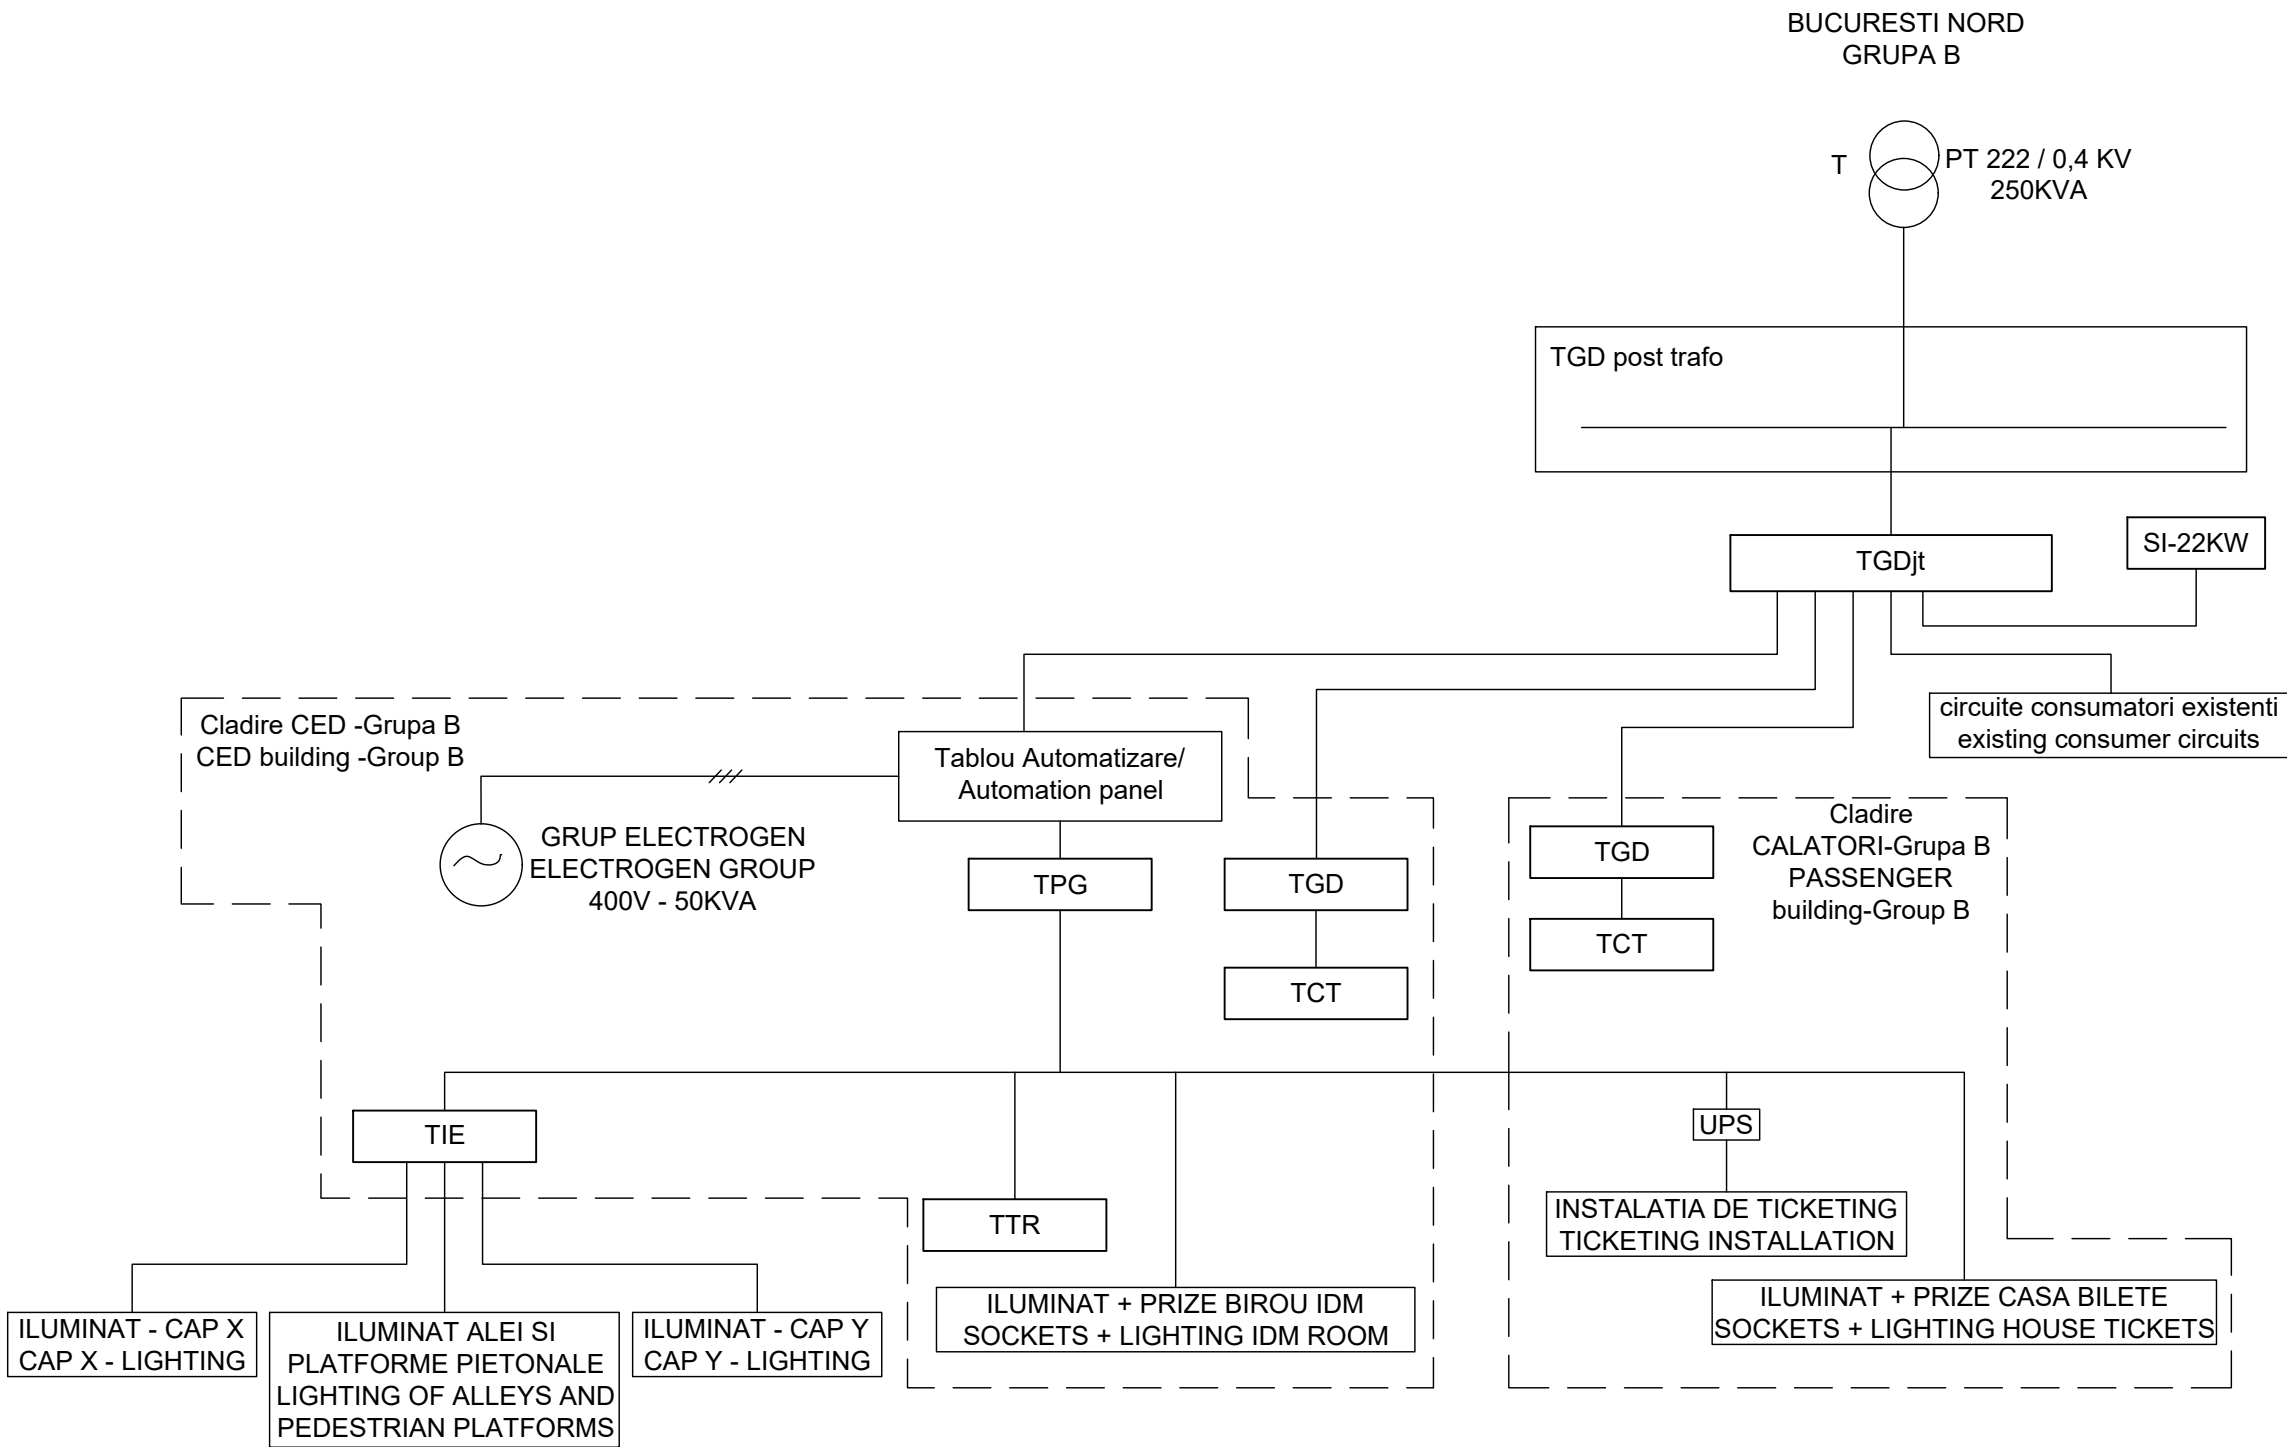

LEGENDĂ / LEGEND:

- T - Transformator de tensiune / Voltage transformer
- GE - Grup electrogen / Electrogen group
- TGDjt - Tablou electric general de distributie joasa tensiune / Low voltage general electric panel
- TPG - Tablou electric consumatori prioritari / Safety electric panel
- TGD - Tablou general de distributie cladire CED/Cladire calatori / General distribution switchboard for CED building/passenger terminal
- TIE - Tablou electric iluminat exterior / Exterior lighting electric panel
- TTR - Tablou electric TTR / TTR electric panel
- TCT - Tablou electric centrala termica / Electric panel for central heating system

			
ENTITATE CONTRACTANTA CONTRACTING ENTITY  C.N.C.F. "C.F.R." - S.A.			
CONTRACTANT CONTRACTOR  Asocierea S.C. ISPCF S.A. - S.C. BAICONS IMPEX SRL 			
	Nume Name	Data Date	Semnatura Signature
Şef Proiect Project Manager	ing. Viorel GORGONETU	11.2024	
Verificat Checked	ing. Dan PĂTRAŞCU	11.2024	
Proiectat Designed	ing. Mircea MIHALACHE	11.2024	
”Modernizarea liniilor şi instalaţiilor din Complexul Feroviar Bucureşti” Studiu de fezabilitate ”Modernization lines and installations in the Bucharest Railway Complex Feasibility Study			Proiect / Project 38 / 2022
			Faza / Phase S.F. F.S.
Denumire / Title Statia Bucuresti Nord Grupa B - Schema bloc de distributie Bucuresti Nord Grupa B Station - Distribution block diagram			Scara / Scale
Codificare / Codification System C O B U S F I E L D P A 3 3 0 1 0 0 2 R 0 0			
Istoricul reviziilor / Revision History			
Rev.	Data/Date	Descriere Modificare / Modification description	
1			
2			
3			
4			