


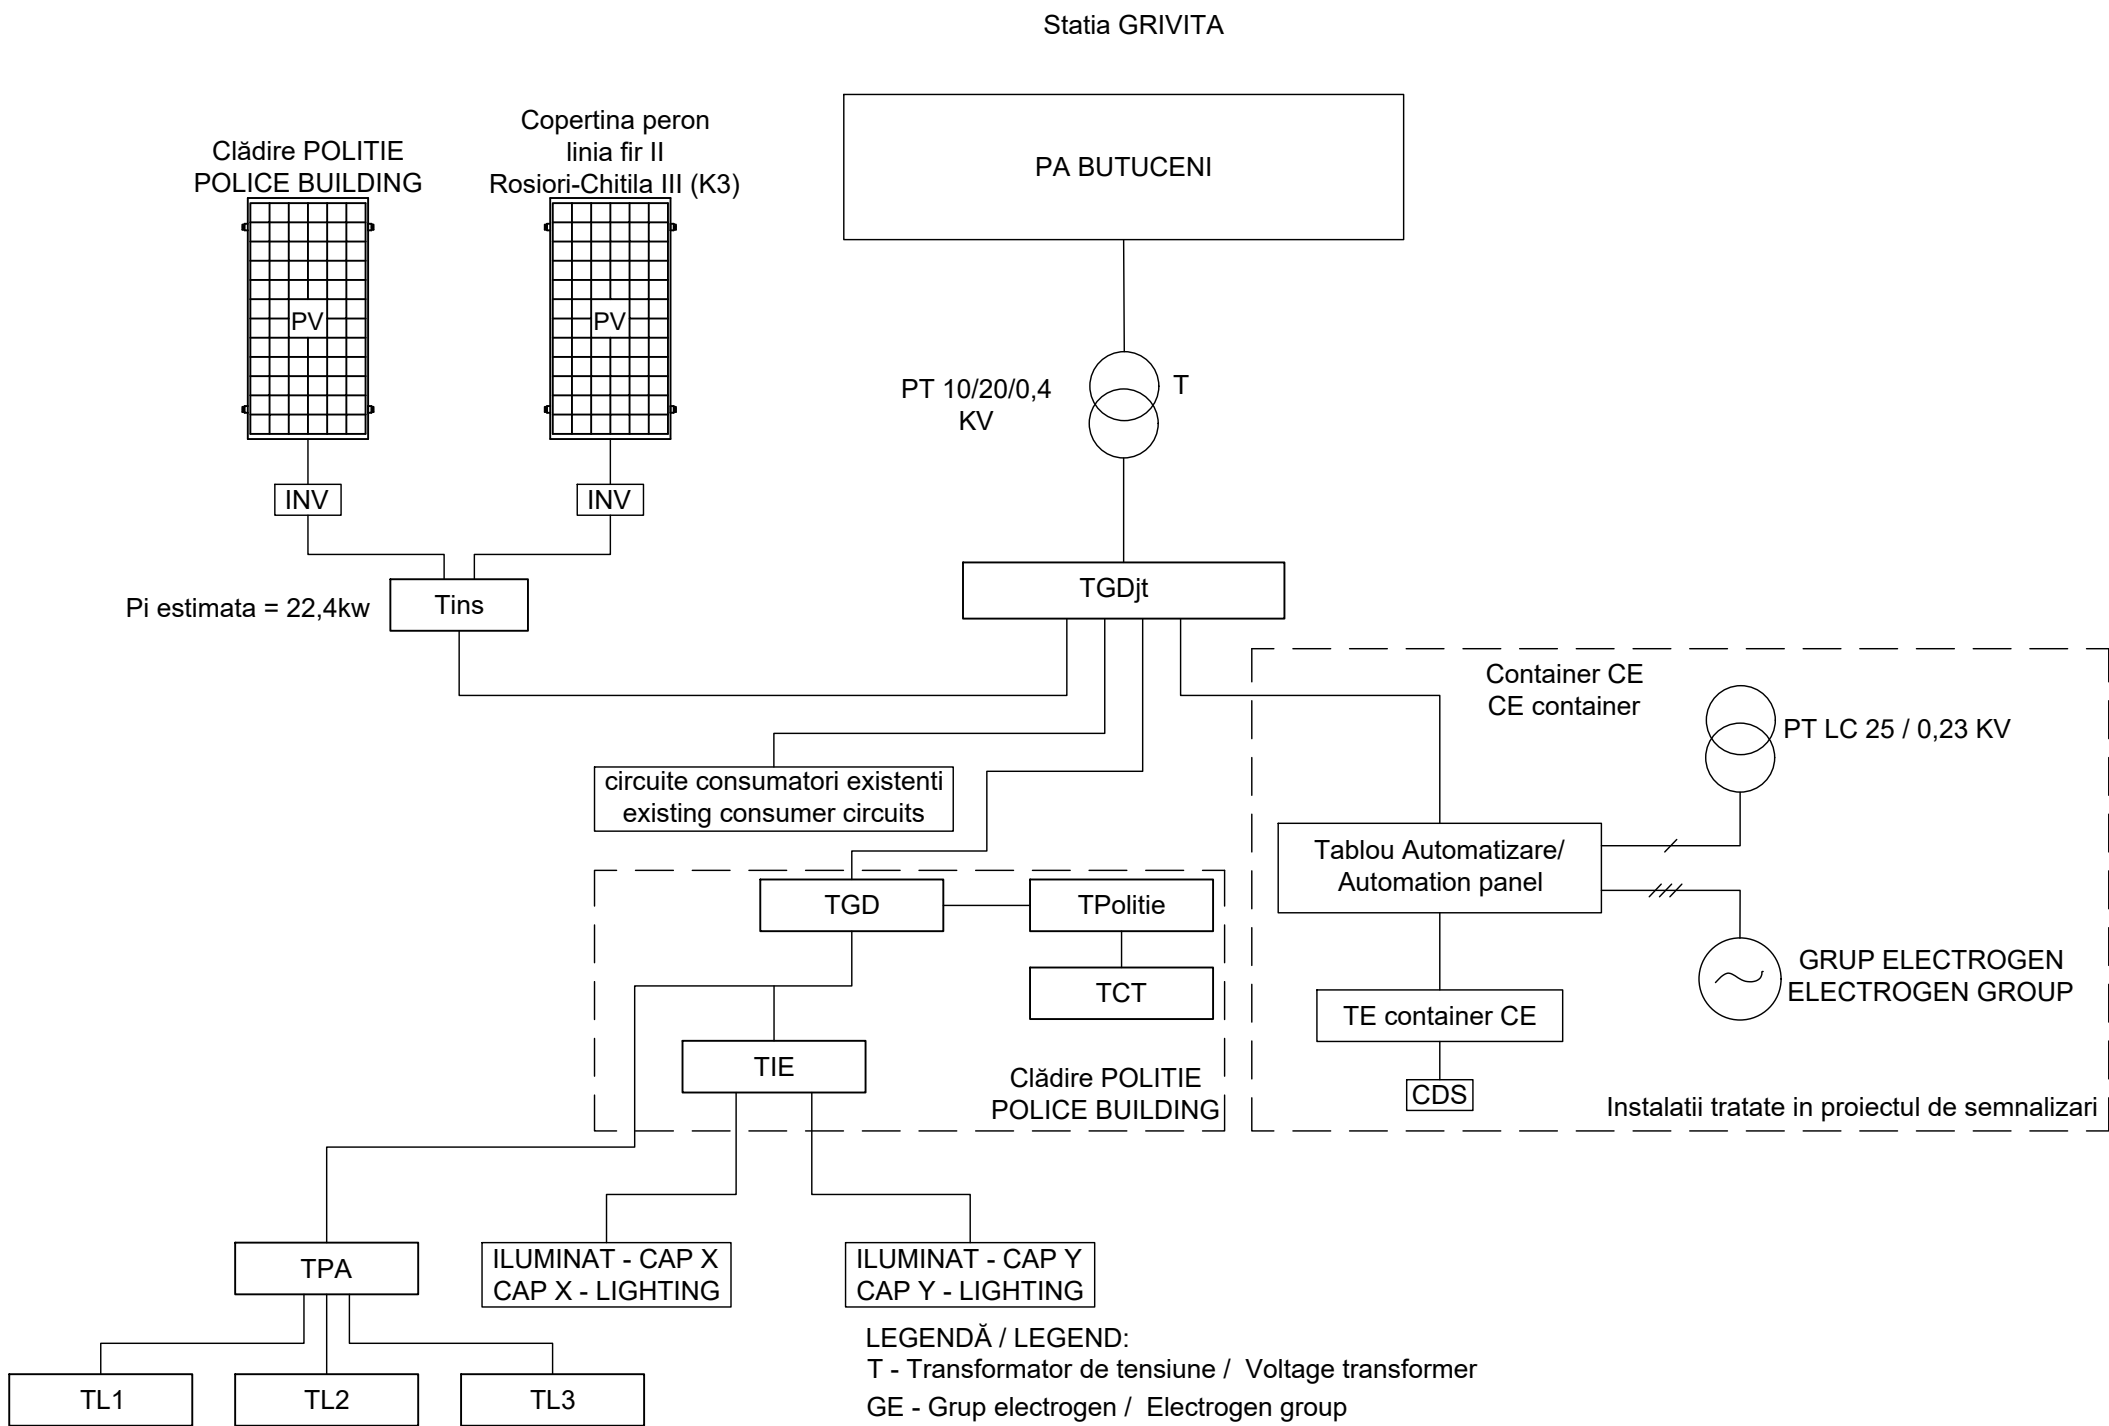

LEGENDĂ / LEGEND:

T - Transformator de tensiune / Voltage transformer

GE - Grup electrogen / Electrogen group

TGDjt - Tablou electric general de distributie joasa tensiune / Low voltage general electric panel

TPA - Tablou electric pasarela pietonala / Electrical switchboard pedestrian walkway

TGD - Tablou general de distributie / General distribution switchboard

TIE - Tablou electric iluminat exterior / Exterior lighting electric panel

TCT - Tablou electric centrala termica / Electric panel for central heating system

TTR - Tablou electric TTR / TTR electric panel

TE container CE - Tablou electric container Centralizare Electronica / Electrical panel of container Electronic Centralization

TPolitie - Tablou electric TPolitie / Electrical panel TPolitie

TL1 - Tablou electric lift nr.1 / Elevator no.1 electric panel

TL2 - Tablou electric lift nr.2 / Elevator no.2 electric panel

TL3 - Tablou electric lift nr.3 / Elevator no.3 electric panel

INV - Invertor trifazat pentru panouri fotovoltaice / Three-phase inverter for photovoltaic panels

PV - Panou fotovoltaic monocristalin / Monocrystalline photovoltaic panel

Tins - Tablou electric anti-insularizare / Anti-insulation electrical panel



ENTITATE CONTRACTANTA
CONTRACTING ENTITY



C.N.C.F. "C.F.R." - S.A.

CONTRACTANT
CONTRACTOR



Asocierea S.C. ISPCF S.A. - S.C. BAICONS IMPEX SRL

	Nume Name	Data Date	Semnatura Signature
Şef Proiect Project Manager	ing. Viorel GORGONETU	11.2024	
Verificat Checked	ing. Dan PĂTRAŞCU	11.2024	
Proiectat Designed	ing. Mircea MIHALACHE	11.2024	

**"Modernizarea liniilor şi instalaţiilor din
Complexul Feroviar Bucureşti"
Studiu de fezabilitate**

Proiect / Project
38 / 2022

***"Modernization lines and installations in the
Bucharest Railway Complex
Feasibility Study***

Faza / Phase
S.F.
F.S.

Denumire / Title

**Statia Grivita - Schema bloc de distributie
Grivita Station - Distribution block diagram**

Scara / Scale

Codificare / Codification System

C O B U S F I E L D P A 3 5 0 1 0 0 1 R 0 0

Istoricul reviziilor / Revision History		
Rev.	Data/Date	Descriere Modificare / Modification description
1		
2		
3		
4		