


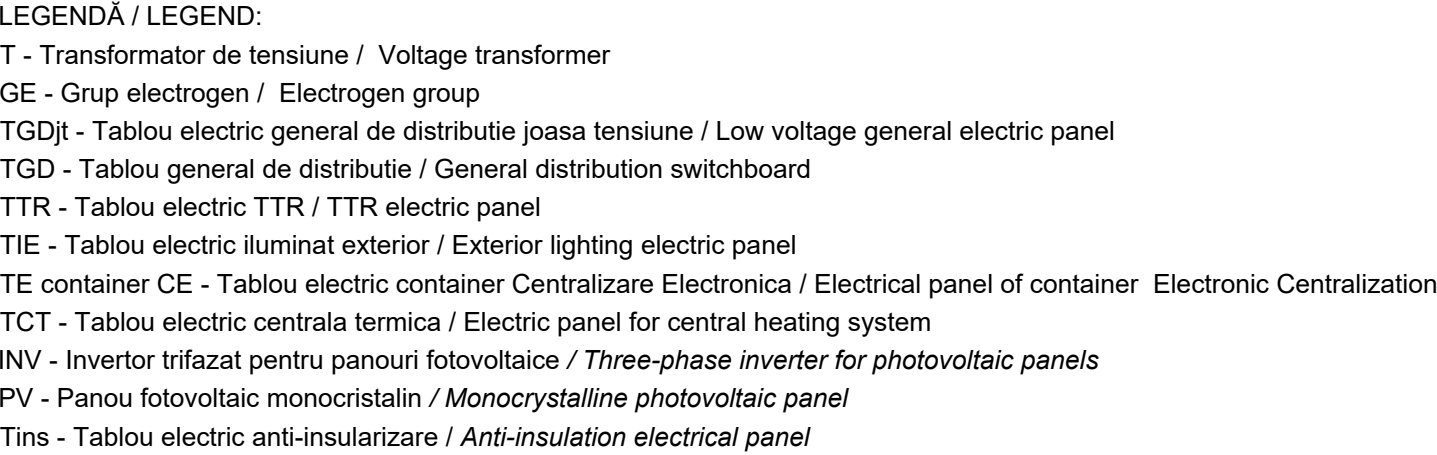

|   |                       |   |                                                                                     |
|---|-----------------------|---|-------------------------------------------------------------------------------------|
|   |                       |                                     |  |
| <b>ENTITATE CONTRACTANTA</b><br><b>CONTRACTING ENTITY</b>   |                       | <br><b>C.N.C.F. "C.F.R." - S.A.</b> |                                                                                     |
| <b>CONTRACTANT</b><br><b>CONTRACTOR</b>   |                       |                                     |  |
| <b>Asocierea S.C. ISPCF S.A. - S.C. BAICONS IMPEX SRL</b>   |                       |   |                                                                                     |
|   | Nume<br>Name          | Data<br>Date   | Semnatura<br>Signature                                                              |
| Şef Proiect<br>Project Manager   | ing. Viorel GORGONETU | 11.2024   |                                                                                     |
| Verificat<br>Checked   | ing. Dan PĂTRAŞCU     | 11.2024   |                                                                                     |
| Proiectat<br>Designed   | ing. Mircea MIHALACHE | 11.2024   |                                                                                     |
| <b>"Modernizarea liniilor şi instalaţiilor din<br/>Complexul Feroviar Bucureşti"<br/>Studiu de fezabilitate</b><br><br><b>"Modernization lines and installations in the<br/>Bucharest Railway Complex<br/>Feasibility Study</b> |                       |   | Proiect / Project<br>38 / 2022                                                      |
|   |                       |   | Faza / Phase<br>S.F.<br>F.S.                                                        |
| <b>Denumire / Title</b><br><b>Statia Basarab - Schema bloc de distributie</b><br><b>Basarab Station - Distribution block diagram</b>                                                                                            |                       |   | Scara / Scale                                                                       |
| <b>Codificare / Codification System</b><br><div>COBU   SF   IEL   DPA   36   01   001   R00</div>   |                       |   |                                                                                     |
| <b>Istoricul reviziilor / Revision History</b>   |                       |   |                                                                                     |
| Rev.   | Data/Date             | Descriere Modificare / Modification description                                                                        |                                                                                     |
| 1   |                       |   |                                                                                     |
| 2   |                       |   |                                                                                     |
| 3   |                       |   |                                                                                     |
| 4   |                       |   |                                                                                     |