


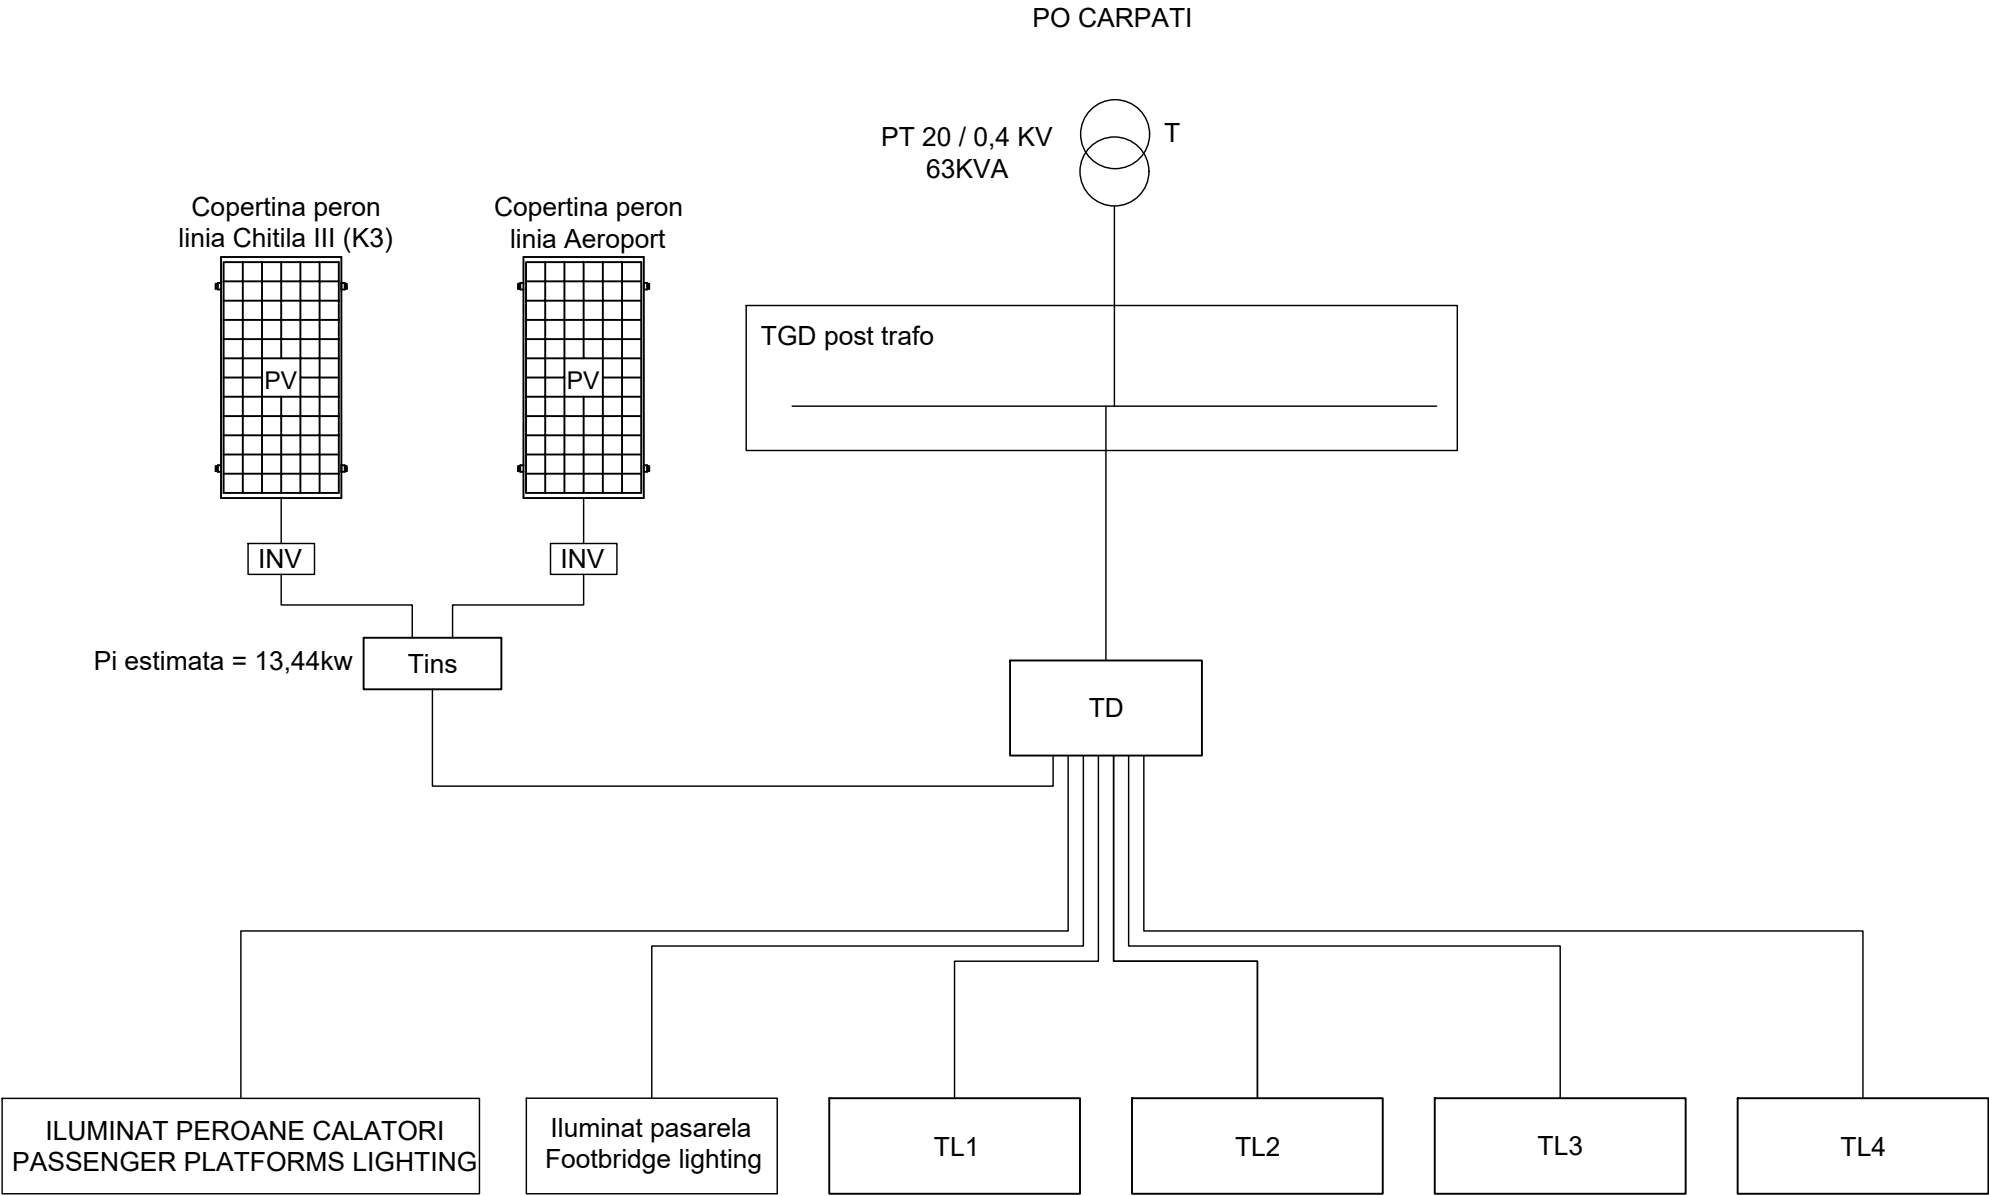

LEGENDĂ / LEGEND:

T - Transformator de tensiune / Voltage transformer
TD - Tablou electric instalații exterioare / Exterior systems electric panel
TL1 - Tablou electric lift nr.1 / Elevator no.1 electric panel
TL2 - Tablou electric lift nr.2 / Elevator no.2 electric panel
TL3 - Tablou electric lift nr.3 / Elevator no.3 electric panel
TL4 - Tablou electric lift nr.4 / Elevator no.4 electric panel



ENTITATE CONTRACTANTA
CONTRACTING ENTITY

C.N.C.F. "C.F.R." - S.A.



CONTRACTANT
CONTRACTOR

Asocierea S.C. ISPCF S.A. - S.C. BAICONS IMPEX SRL

	Nume Name	Data Date	Semnatura Signature
Șef Proiect Project Manager	ing. Viorel GORGONETU	11.2024	
Verificat Checked	ing. Dan PĂTRAȘCU	11.2024	
Proiectat Designed	ing. Mircea MIHALACHE	11.2024	

"Modernizarea liniilor și instalațiilor din
Complexul Feroviar București"
Studiu de fezabilitate

Proiect / Project
38 / 2022

"Modernization lines and installations in the
Bucharest Railway Complex
Feasibility Study

Faza / Phase
S.F.
F.S.

Denumire / Title

P.O Carpati - Schema bloc de distributie
P.O Carpati - Distribution block diagram

Scara / Scale

Codificare / Codification System

C O B U S F I E L D P A 3 9 0 1 0 0 1 R 0 0

Istoricul reviziilor / Revision History

Rev.	Data/Date	Descriere Modificare / Modification description
1		
2		
3		
4		