


INCALZIRE / RACIRE + A.C.M.

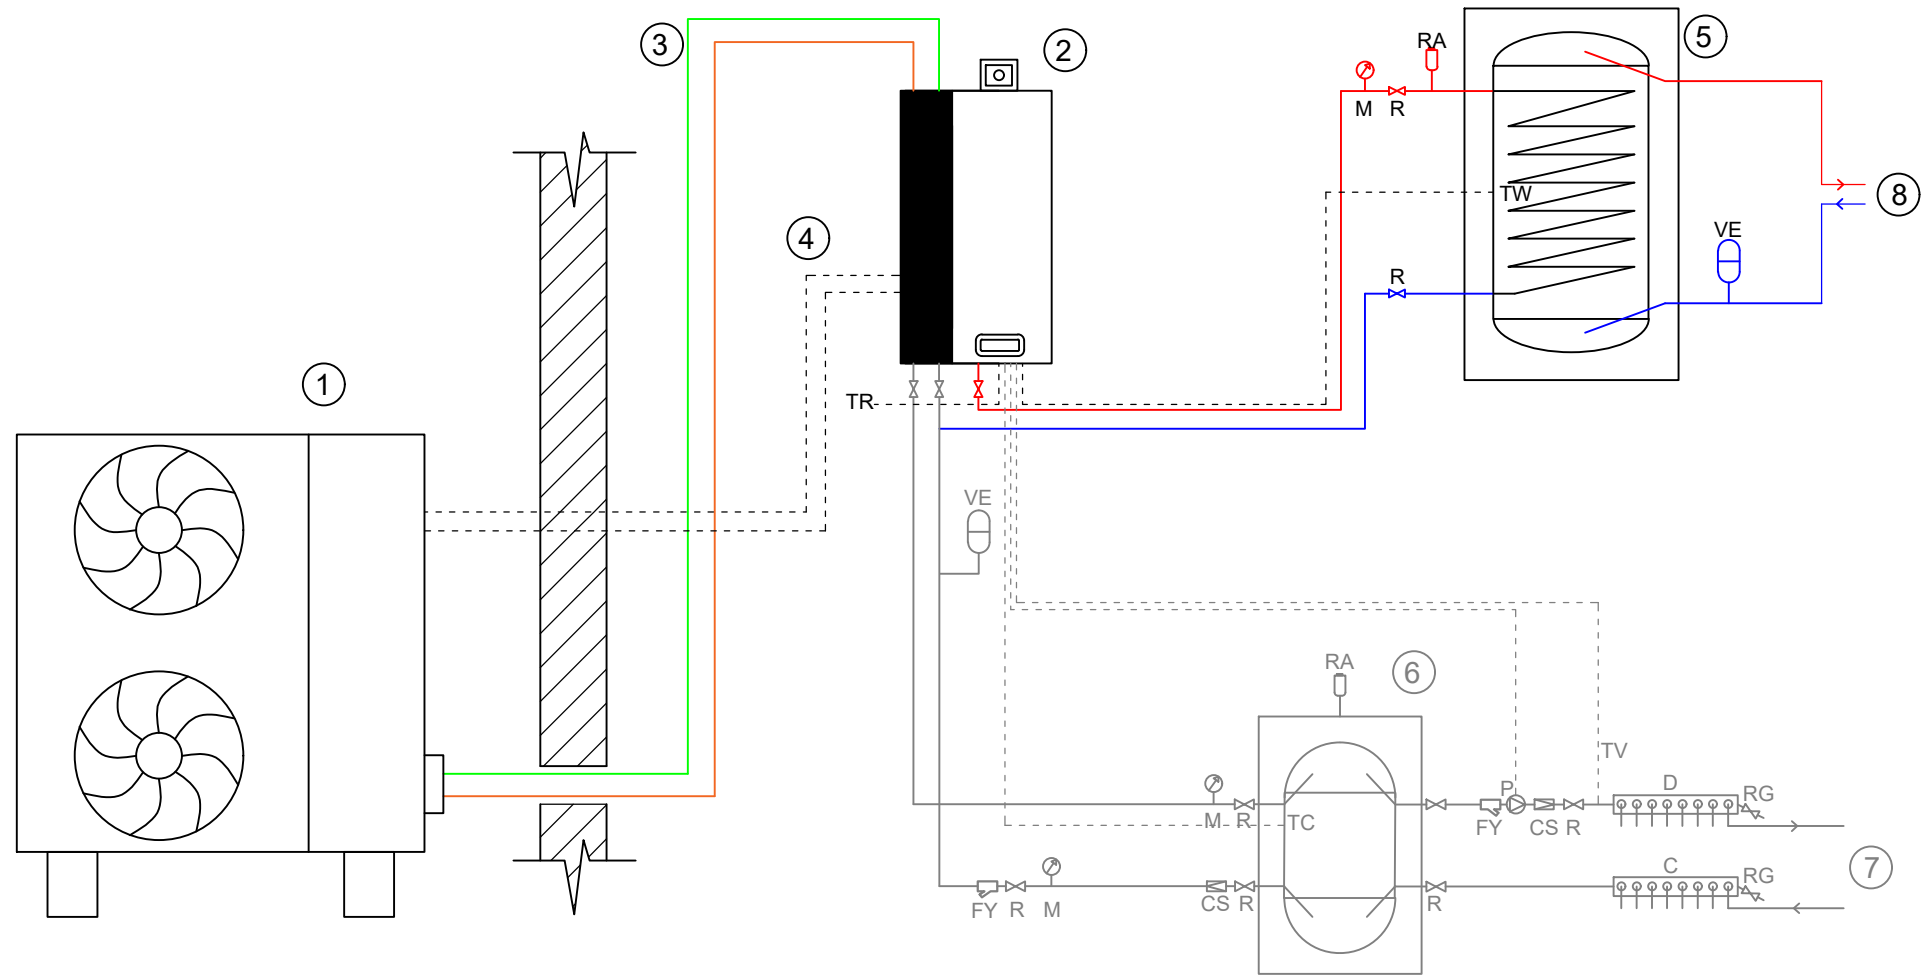

LEGENDA/LEGEND

- 1 Unitate externa HPS / External HPS unity
- 2 Unitate interna HPS / Internal HPS unity
- 3 Tevi cupru conectare unitate exterioara - unitate interioara / Copper pipes connecting outdoor unit - indoor unit
- 4 Cabluri electrice alimentare si comunicare / Electric power and communication cables
- 5 Boiler
- 6 Puffer / Buffer
- 7 Tur/retur instalatie incalzire / To and from heating installation
- 8 Tur/retur apa calda de consum / To and from domestic hot water
- VE Vas de expansiune / Expansion tank
- CS Clapeta de sens / Check valve
- RG Robinet de golire / Drain valve
- RA Robinet de aerisire / Vent valve
- R Robinet de inchidere/sectorizare / Shut-off/Sectoring valve
- FY Filtru Y / Y filter
- M Manometru / Manometer
- TC Senzor citire temperatura apa puffer / Buffer water temperature reading sensor
- TW Senzor citire temperatura apa boiler / Boiler water temperature reading sensor
- TR Senzor temperatura ambient / Room temperature sensor
- TV Senzor citire temperatura instalatie incalzire / Heating system temperature reading sensor



ENTITATE CONTRACTANTA
CONTRACTING ENTITY



CONTRACTANT
CONTRACTOR



	Nume Name	Data Date	Semnatura Signature
Aprobat Approved	ing. Viorel GORGONETU	11.2024	
Verificat Checked	ing. Crina GHEORGHE	11.2024	
Proiectat Designed	ing. Gabriel RADU	11.2024	

"Modernizarea liniilor și instalațiilor din Complexul Feroviar București" Studiu de fezabilitate "Modernization lines and installations in the Bucharest Railway Complex" Feasibility Study	Proiect / Project 38 / 2022
	Faza / Phase S.F. F.S.
Denumire / Title Statia c.f. Bucuresti Obor - Cladire de Calatori - Instalatie pentru preparare apa calda de consum - Schema de principiu. Bucuresti Obor Station - Passenger Building - Installation for preparing domestic hot water - Diagram.	Scara / Scale 1:50

Codificare / Codification System

COBU SF ISA DTH 52 02 002 R00

Istoricul reviziilor / Revision History

Rev.	Data/Date	Descriere Modificare / Modification description
1		
2		
3		
4		