
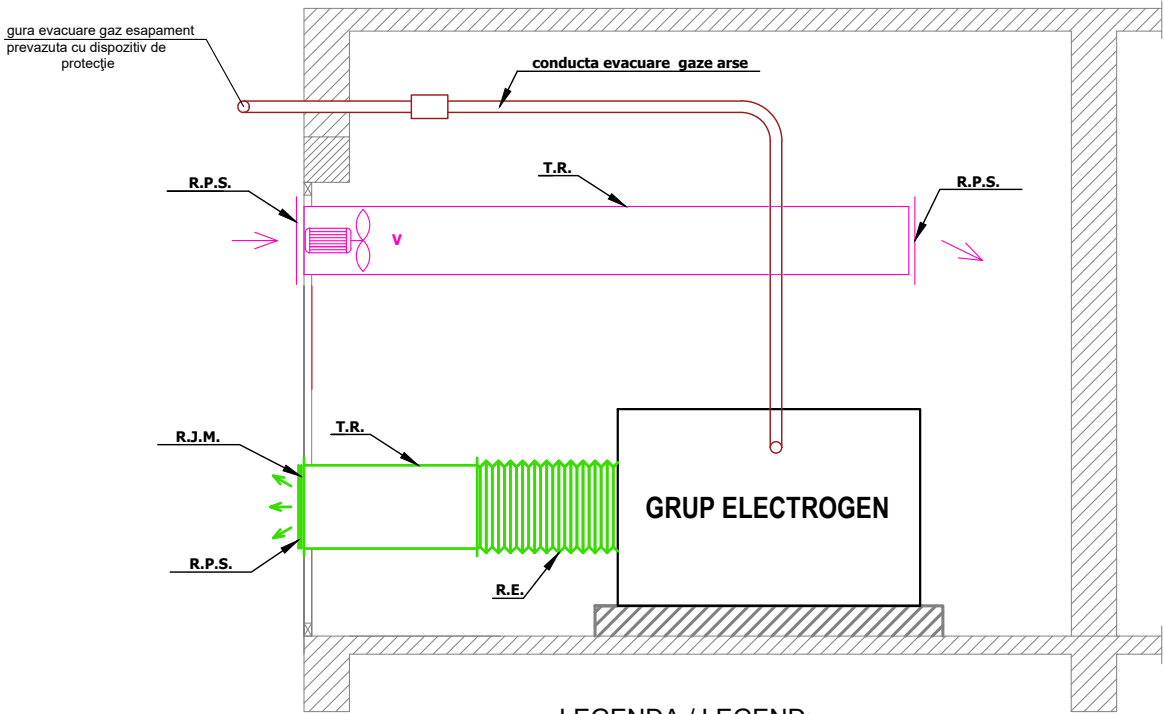


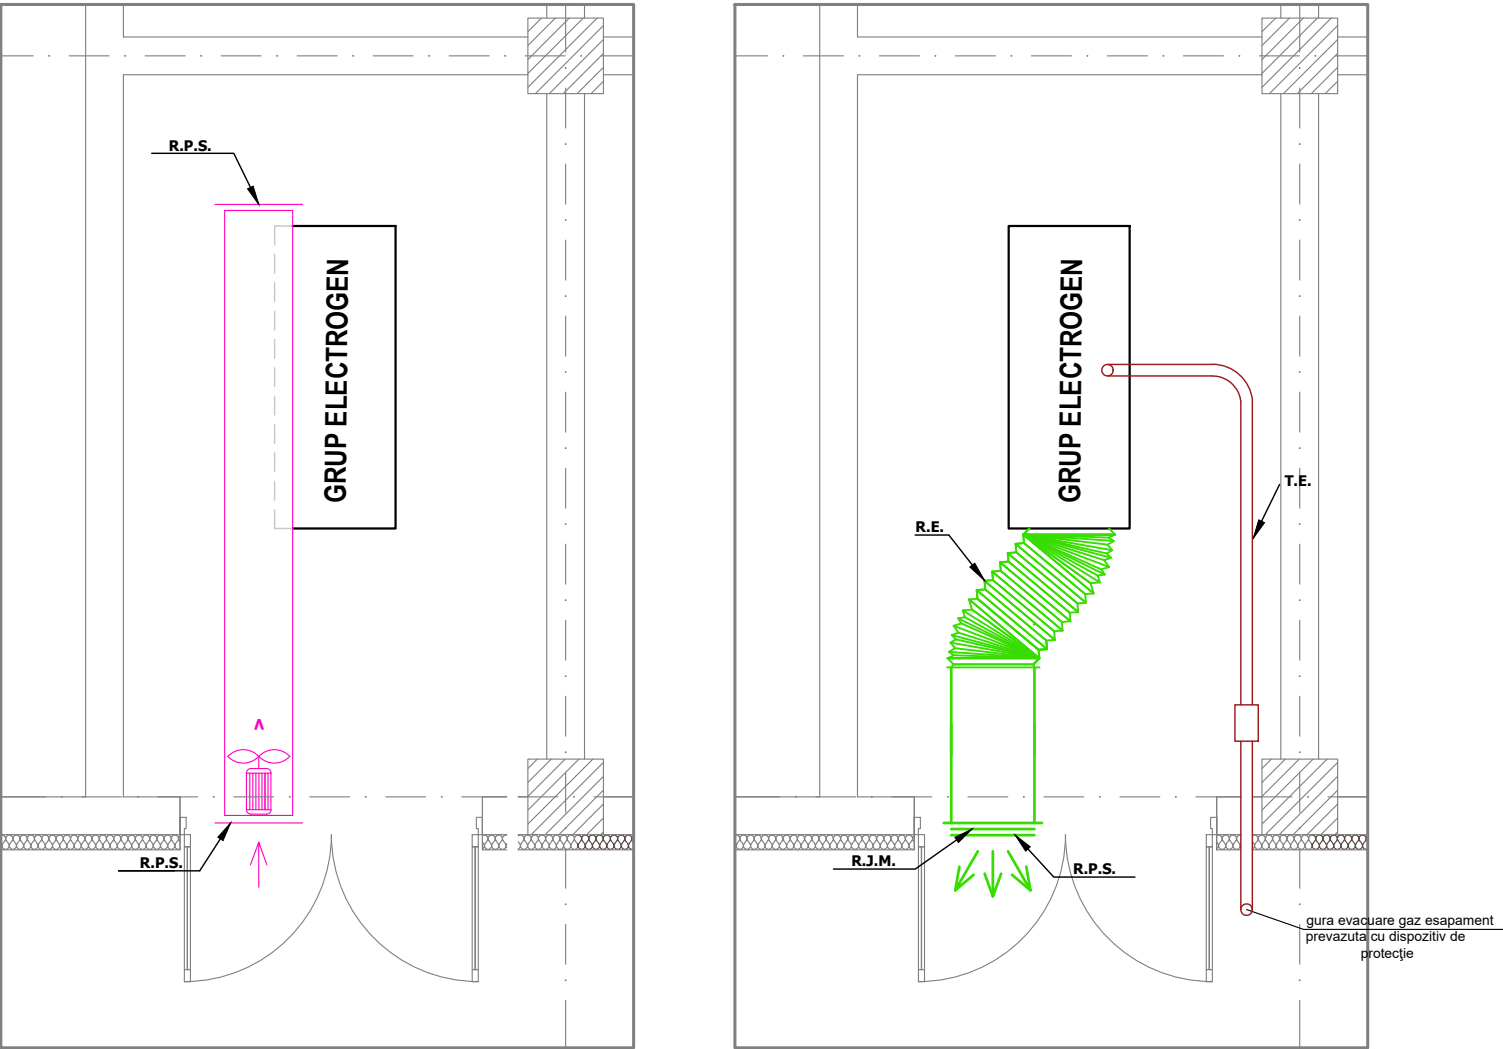

LEGENDA / LEGEND:

- T.R. Tubulatura rectangulara / Rectangular duct
R.E. Racord elastic / elastic connection
R.P.S. Rama cu plasa de sarma / Wire mesh frame
C.R. Clapeta de reglaj / Adjustment flap
R.J.M. Rama cu jaluzele mobile / Frame with movable lids
V Ventilator de perete / Wall fan

NOTA:
Evacuarea gazelor arse se va face prin teava de esapament, care va fi ridicata pana la plafon, iar apoi va iesi din incapere prin peretele exterior.

NOTE:
The flue gas evacuation will be done through the exhaust pipe, which will be raised to the ceiling and then will leave the room through the outer wall.



ENTITATE CONTRACTANTA
CONTRACTING ENTITY

C.N.C.F. "C.F.R." - S.A.



CONTRACTANT
CONTRACTOR

Asocierea S.C. ISPCF S.A. - S.C. BAICONS IMPEX SRL

	Nume Name	Data Date	Semnatura Signature
Aprobat Approved	ing. Viorel GORGONETU	11.2024	
Verificat Checked	ing. Crina GHEORGHE	11.2024	
Proiectat Designed	ing. Marius NIȚĂ	11.2024	

"Modernizarea liniilor și instalațiilor din
Complexul Feroviar București"
Studiu de fezabilitate

Proiect / Project
38 / 2022

"Modernization lines and installations in the
Bucharest Railway Complex
Feasibility Study

Faza / Phase
S.F.
F.S.

Denumire / Title Schema functionala sistem de ventilare grup
electrogen - Statia C.F. Voluntari - Cladire CED
Functional diagram of the ventilation system of the
Generator Group - Voluntari Station - CED Building

Scara / Scale

-

Codificare / Codification System

COBU SF ITV DTH 05 03 002 R00

Istoricul reviziilor / Revision History

Rev.	Data/Date	Descriere Modificare / Modification description
1		
2		
3		
4		