



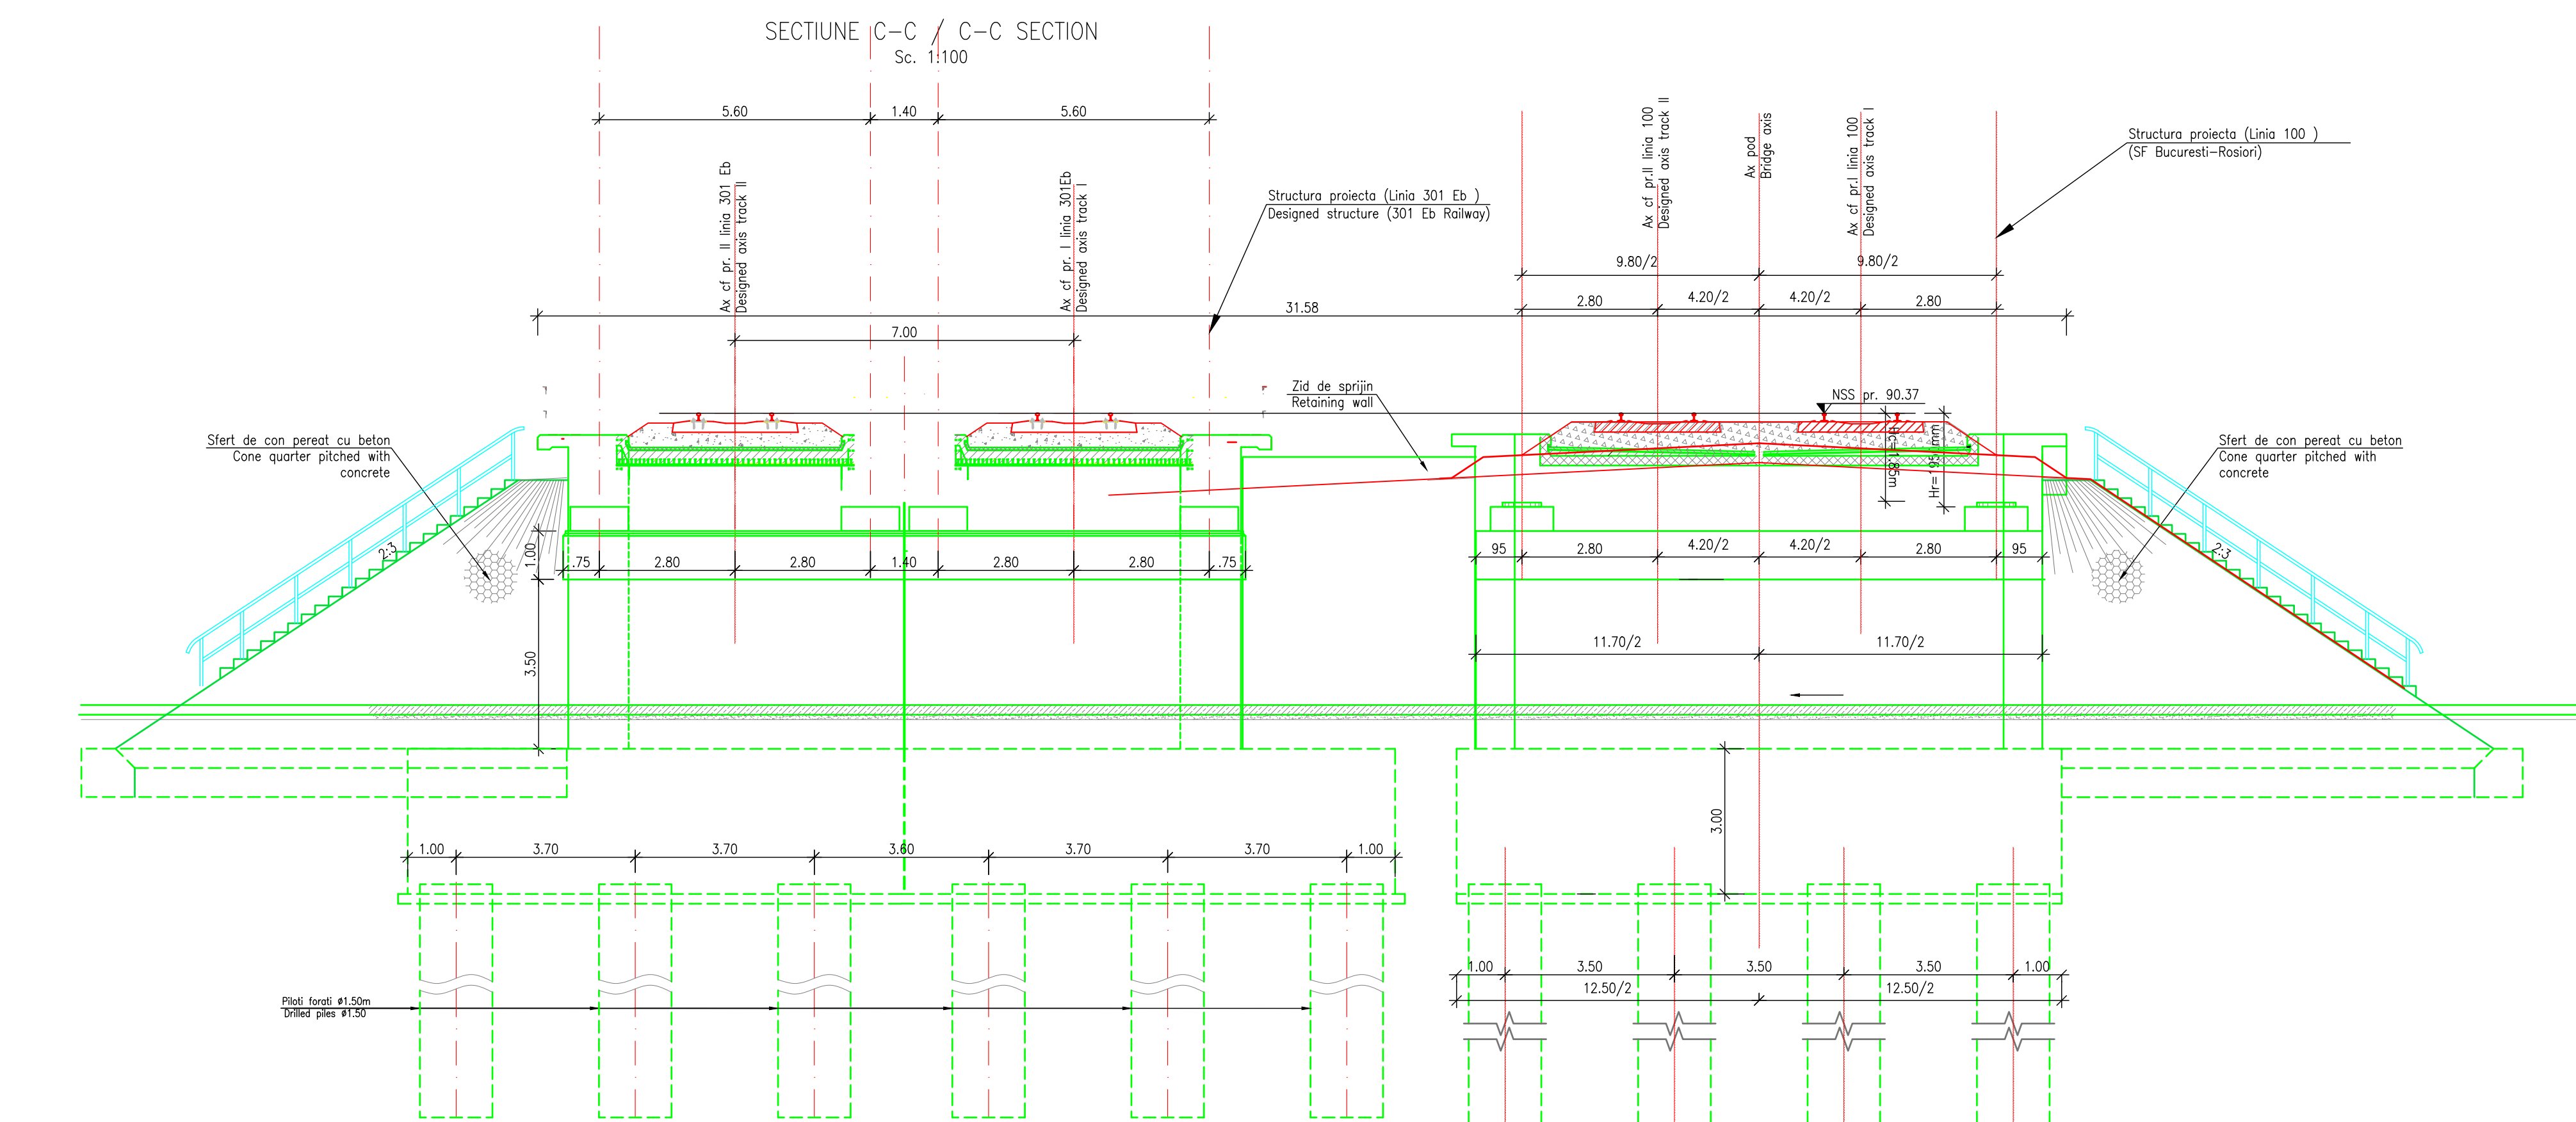

- ## LEGENDA BETOANELOR
- conform NE 012-1:2022/SR EN 206:2021
- | | |
|---|--|
|  | — BETON C30/37 — Clasa de expunere XA1+XC3+XF3, agregate D22. PILOTI FORATI |
|  | — BETON C30/37 — Clasa de expunere XA1+XC3+XF3, agregate D22. RADIER |
|  | — BETON C30/37 — Clasa de expunere XC4+XF3, agregate D22. ELEVATI SI ZIDURI DE SPRIJIN |
|  | — BETON C30/37 — Clasa de expunere XA4+XF3, agregate D16. CUZINETI SI BANCHETA CUZINETULOR |
|  | — BETON C30/37 — Clasa de expunere XA4+XF1, agregate D16. SAPA DE PROTECTIE A HIDROIZOLAZIILOR |
|  | — BETON C30/37 — Clasa de expunere XC3+XF1, agregate D16. DALA DE BETON |
|  | — BETON C30/37 — Clasa de expunere XC4+XF3+XA1, agregate D22. PERETE DE STABILIZARE SI COBI DE STABILIZARE |
|  | — BETON C16/20 — Clasa de expunere X0, agregate D22. DREN, BETON DE PANTA |
|  | — BETON C16/20 — Clasa de expunere X0, agregate D22. BETON DE EGALIZARE |

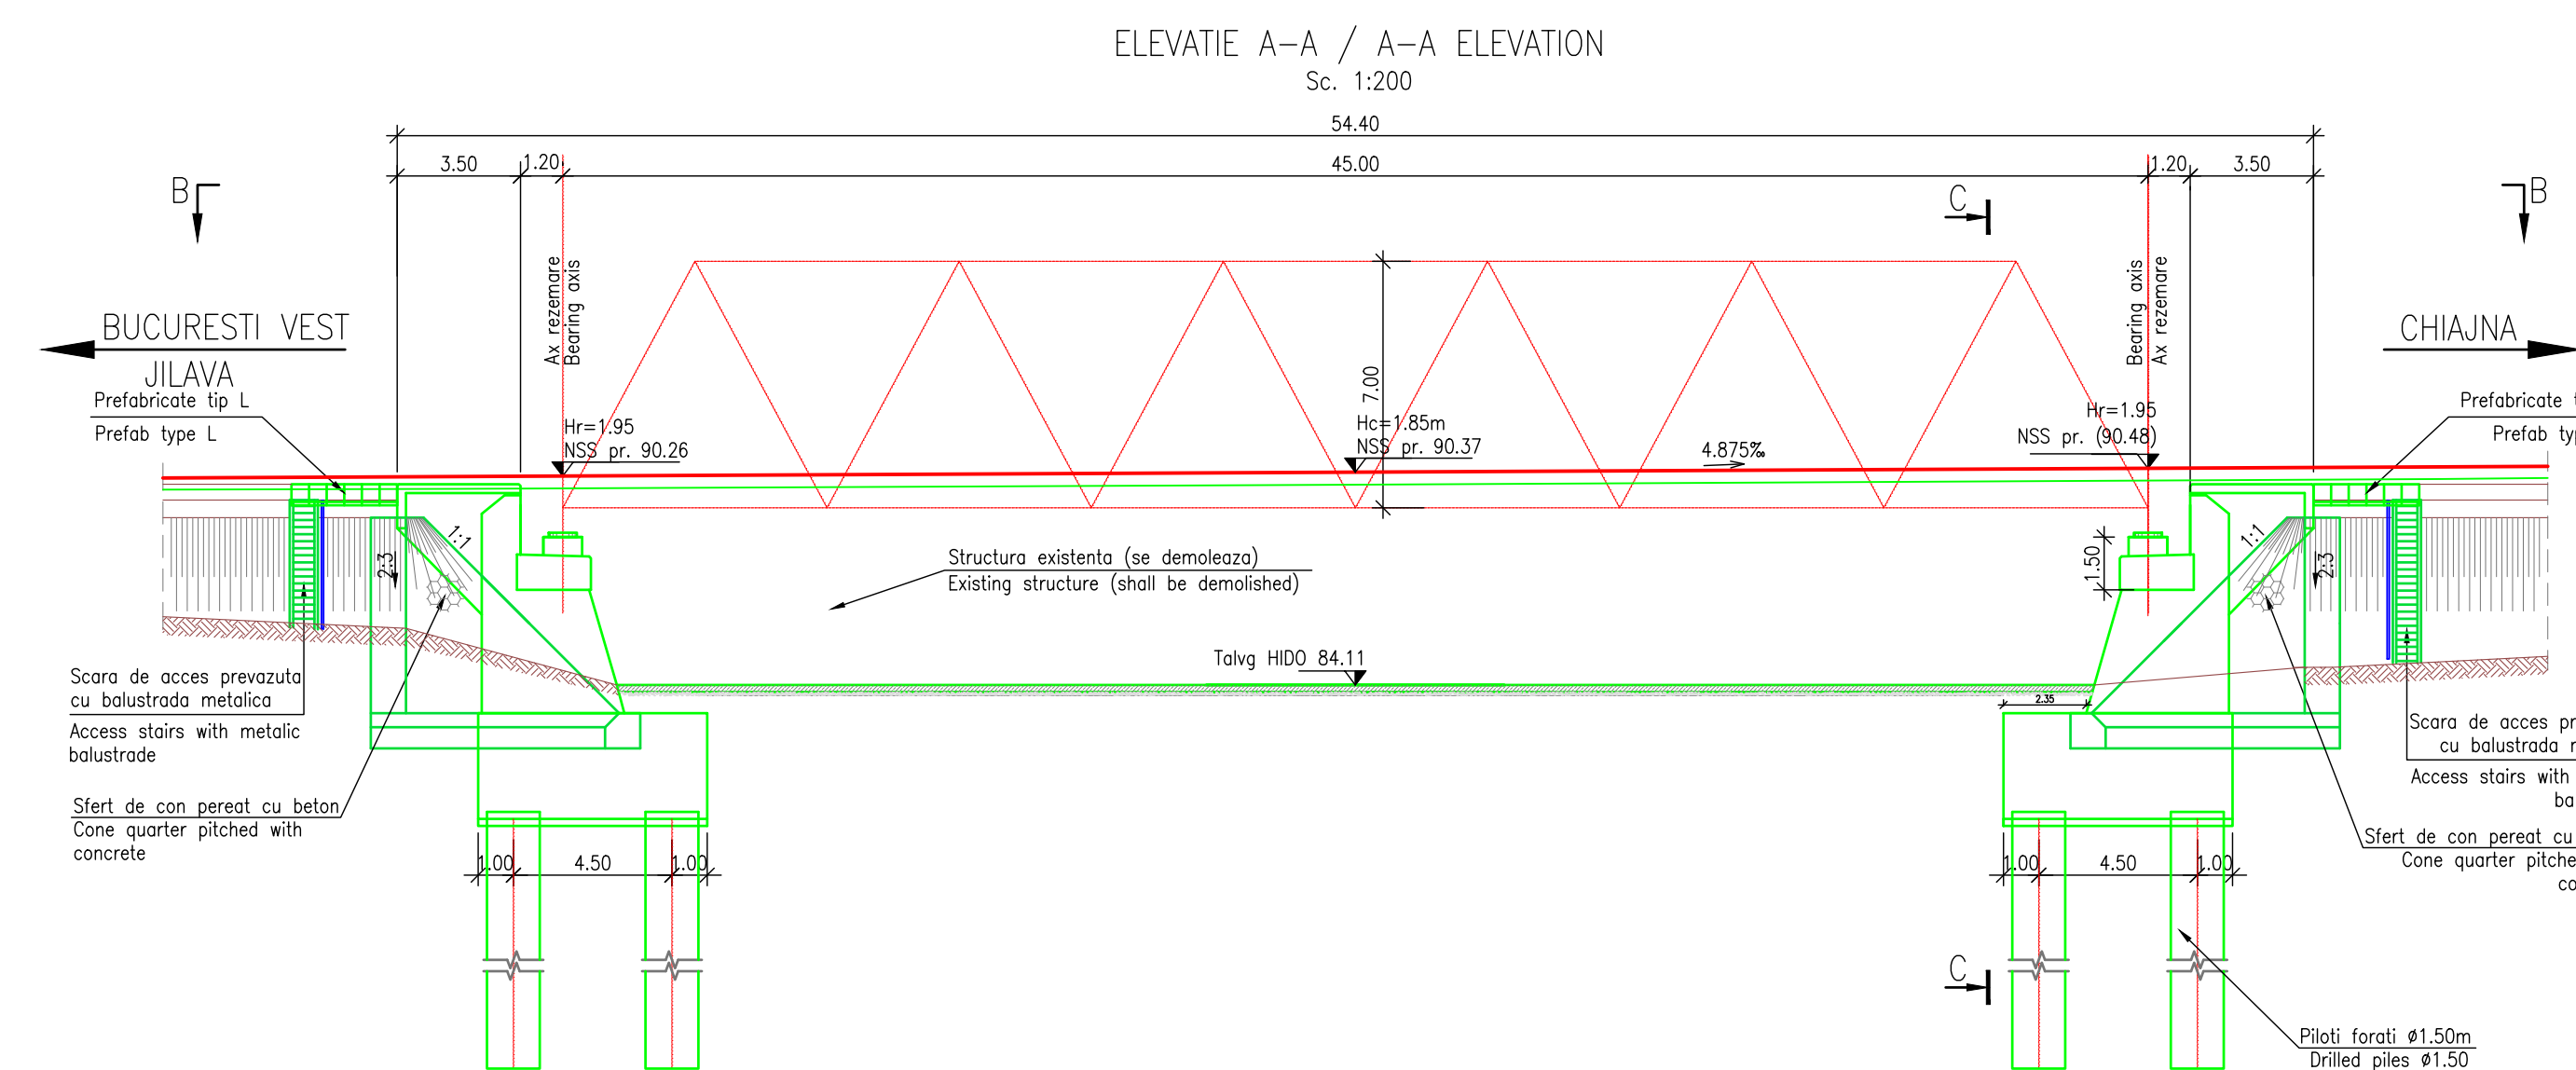

			
		ENTITATE CONTRACTANTA CONTRACTING ENTITY	
		C.N.C.F. "C.F.R." - S.A.	
		CONTRACTANT CONTRACTOR	
Asocierea S.C. ISPCF S.A. - S.C. BAICONS IMPEX SRL			
		Name Date	Semnatura Signature
Şef Proiect Project Manager	ing. GORGONETU Viorel	11.2024	[Signature]
Verificat Checked	ing. SĂRĂCIN Michaele	11.2024	[Signature]
Proiectat Designed	ing. MIHALI Cristina	11.2024	[Signature]
"Modernizarea liniilor şi instalaţiilor din Complexul Feroviar Bucureşti" Studiu de fezabilitate			Proiect / Project 38 / 2022
"Modernization lines and installations in the Bucharest Railway Complex Feasibility Study			Faşa / Phase S.F. F.S.
DISPOZIȚIE GENERALĂ POD KM PR. 70+764 (KM EX. 71+350)			Scara / Scale 1:100 1:200
Denumire / Title			
Codificare / Codification System			
C O B U S F C P O D D G 2 5 0 2 0 0 2 R 0 0			
Istoric revizilor / Revision History			
Rev.	Data/Date	Descriere Modificare / Modification description	
1			
2			
3			
4			