


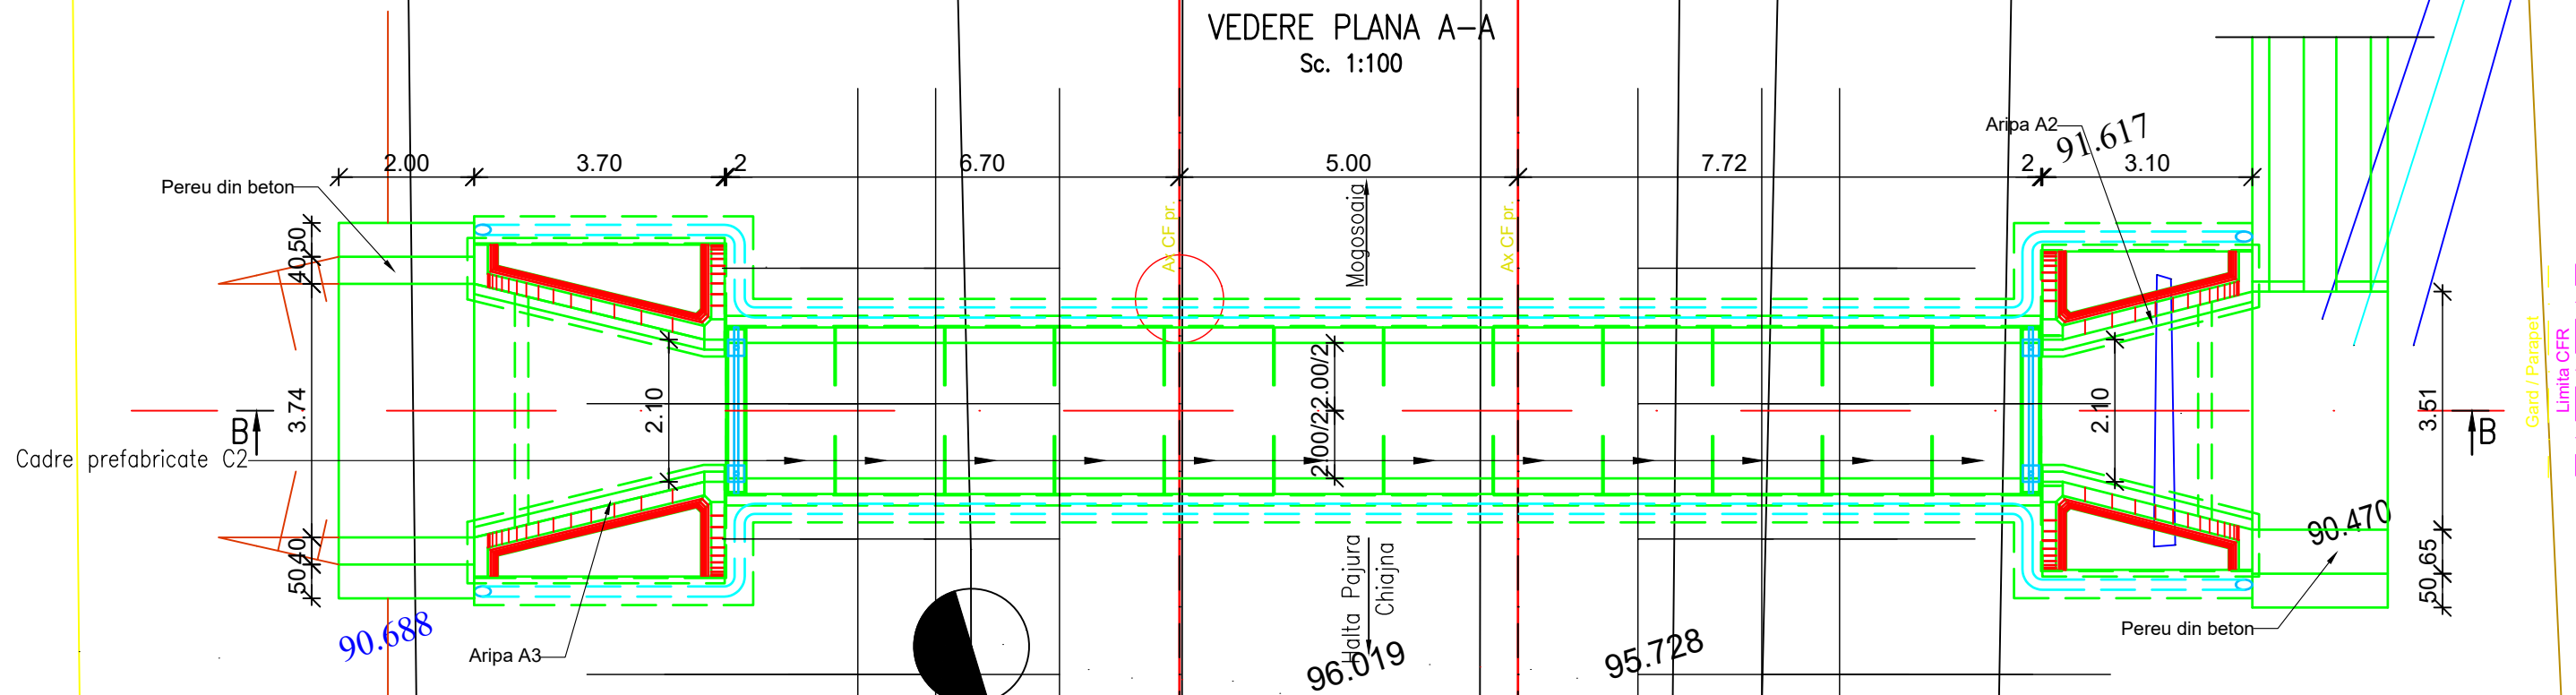

Nota:

Prezentul plan s-a intocmit pe baza:
-planului topografic
-fisa foraj
-expertiza tehnica

Note:

This plan was drawn up based on:
-topographic plan
-drilling sheet
-technical expertise



ENTITATE CONTRACTANTA
CONTRACTING ENTITY

C.N.C.F. "C.F.R." - S.A.



CONTRACTANT
CONTRACTOR

Asocierea S.C. ISPCF S.A. - S.C. BAICONS IMPEX SRL

	Nume Name	Data Date	Semnatura Signature
Şef Proiect Project Manager	ing. GORGONEŢU Viorel	11.2024	
Verificat Checked	ing. SĂRĂCIN Michaiela	11.2024	
Proiectat Designed	ing. Andrei Costan	11.2024	

"Modernizarea liniilor şi instalaţiilor din
Complexul Feroviar Bucureşti"
Studiu de fezabilitate

Proiect / Project
38 / 2022

"Modernization lines and installations in the
Bucharest Railway Complex
Feasibility Study

Faza / Phase
S.F.
F.S.

Denumire / Title

INTERVAL Post Giulesti - Ram Colentina - Mogosoia
PLAN DE SITUATIE / LAYOUT PLAN
PODET /BRIDGE KM pr.3+898 (KM ex. 3+937)Linia 301k, KM ex. 10+529 Linia 700

Scara / Scale
1:100

Codificare / Codification System

COBU SF CPD DPS 30 01 001 R00

Istoricul reviziilor / Revision History

Rev.	Data/Date	Descriere Modificare / Modification description
1		
2		
3		
4		