


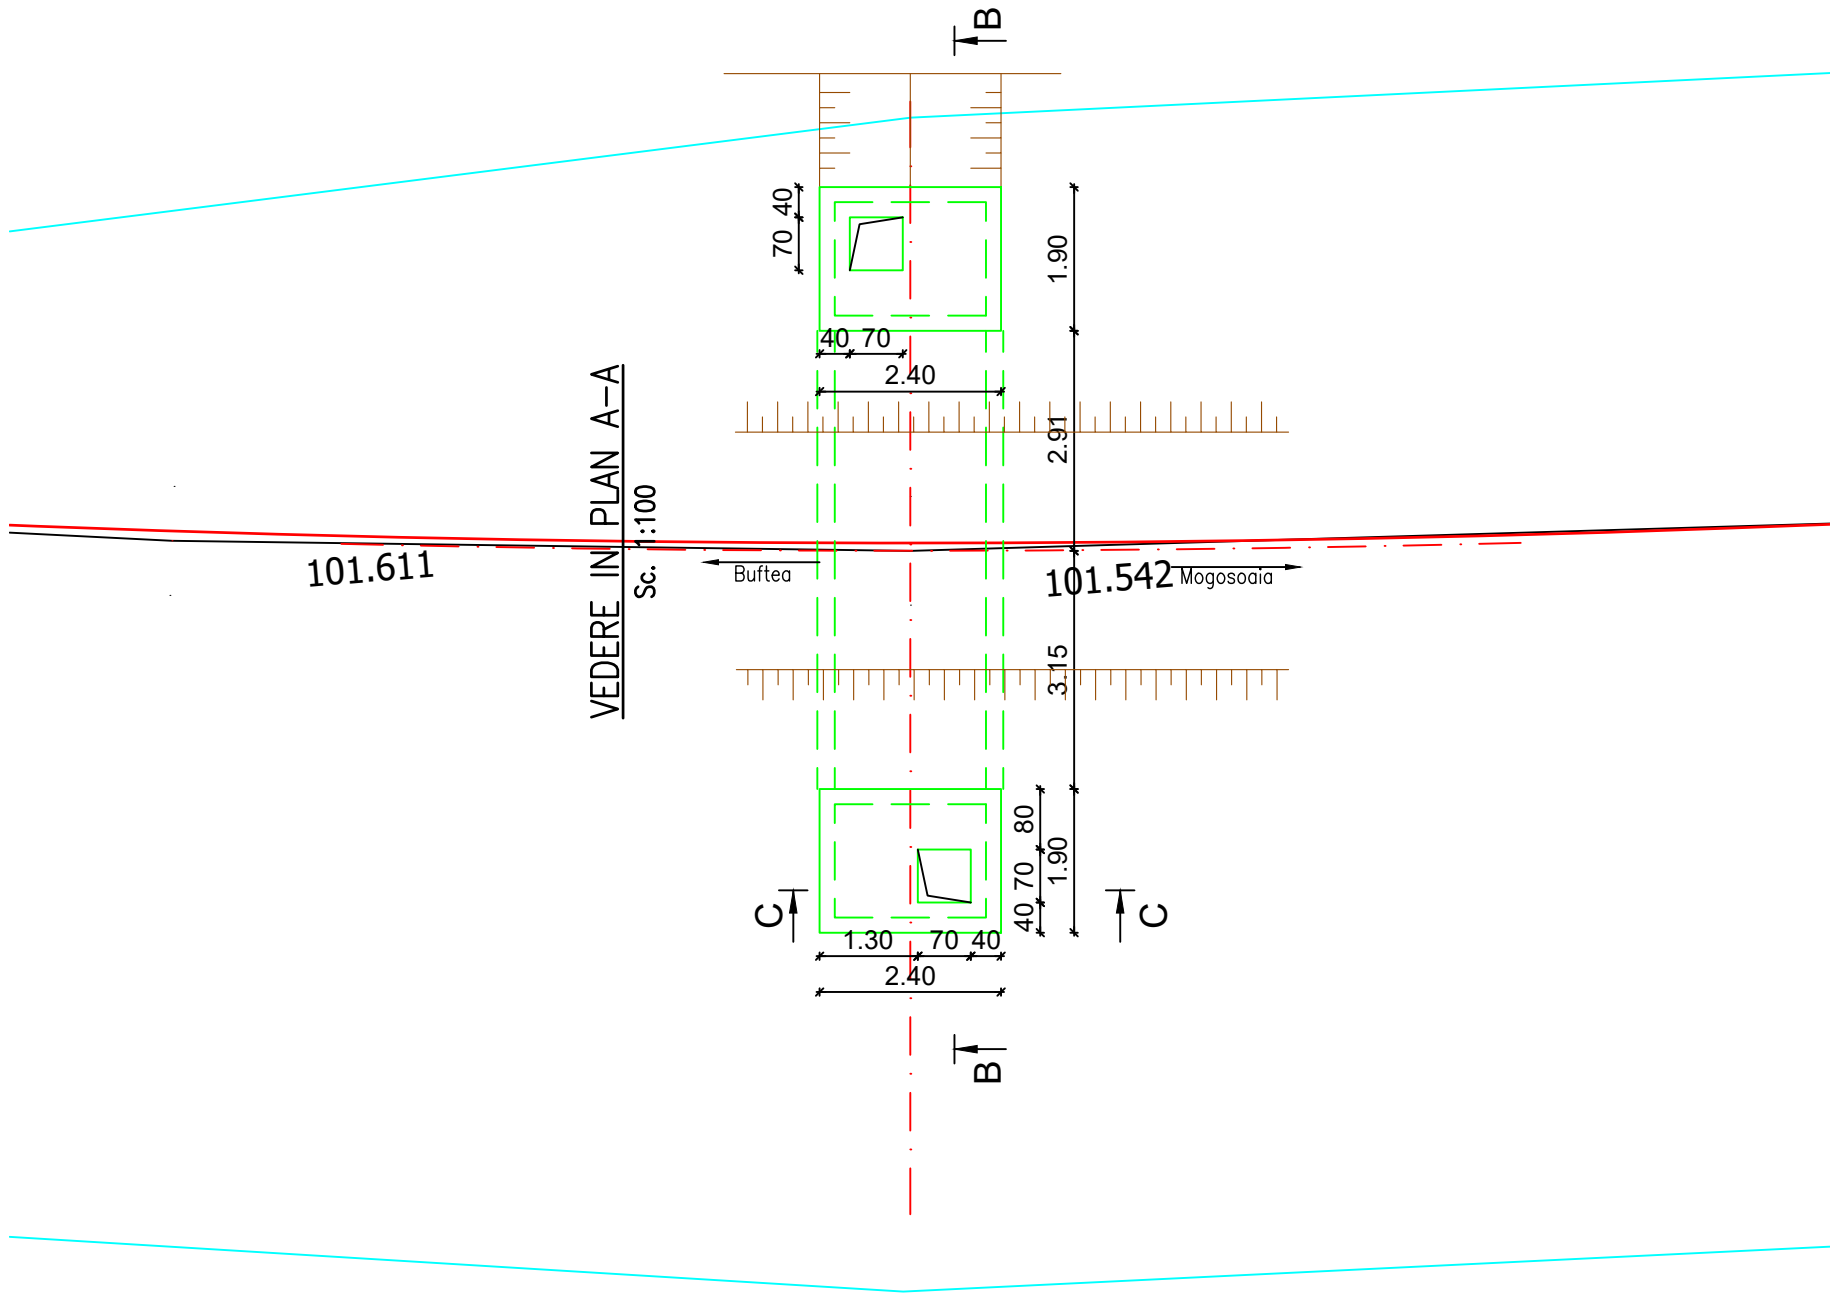

Nota:

Prezentul plan s-a intocmit pe baza:

- planului topografic
- fisa foraj
- expertiza tehnica

Note:

This plan was drawn up based on:

- topographic plan
- drilling sheet
- technical expertise



ENTITATE CONTRACTANTA
CONTRACTING ENTITY

C.N.C.F. "C.F.R." - S.A.



CONTRACTANT
CONTRACTOR

Asocierea S.C. ISPCF S.A. - S.C. BAICONS IMPEX SRL

	Nume Name	Data Date	Semnatura Signature
Şef Proiect Project Manager	ing. GORGONEȚU Viorel	11.2024	
Verificat Checked	ing. SĂRĂCIN Michaiela	11.2024	
Proiectat Designed	ing. Andrei Costan	11.2024	

"Modernizarea liniilor și instalațiilor din
Complexul Feroviar București"
Studiu de fezabilitate

Proiect / Project
38 / 2022

"Modernization lines and installations in the
Bucharest Railway Complex
Feasibility Study

Faza / Phase
S.F.
F.S.

Denumire / Title

STATIA Buftea
PLAN DE SITUATIE / LAYOUT PLAN
PODET /BRIDGE KM ex.0+230, Linia 301b

Scara / Scale
1:100

Codificare / Codification System

C O B U S F C P D D P S 3 1 0 1 0 0 1 R 0 0

Istoricul reviziilor / Revision History

Rev.	Data/Date	Descriere Modificare / Modification description
1		
2		
3		
4		