

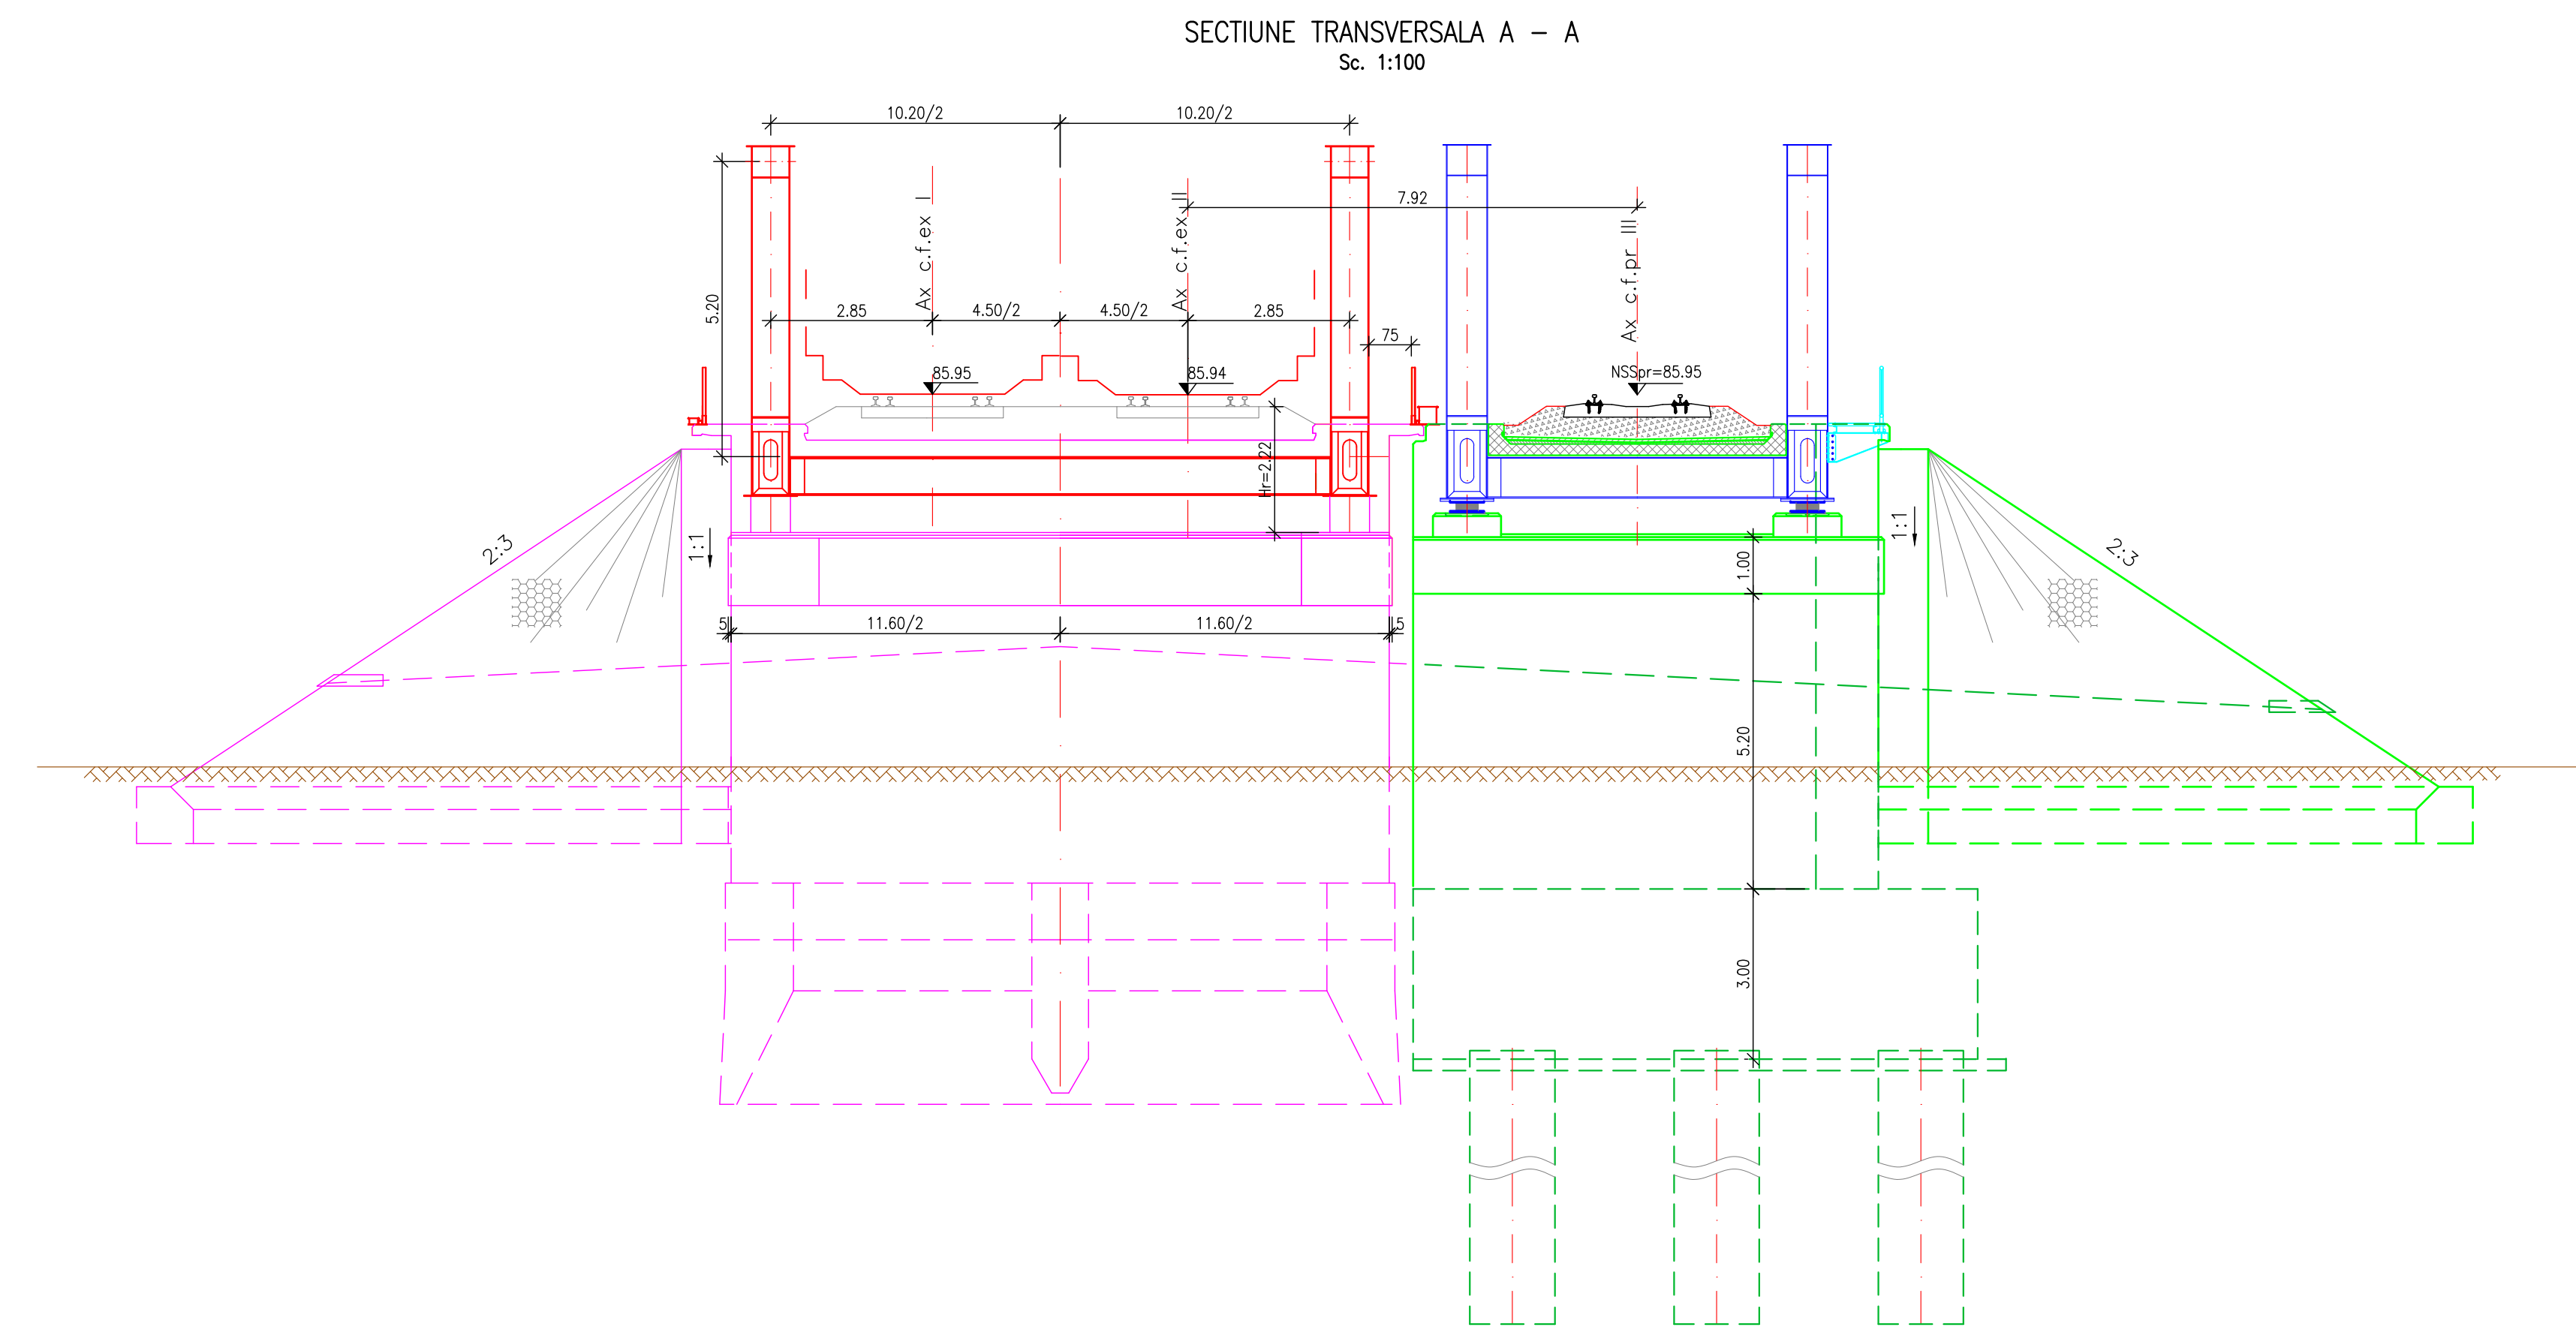


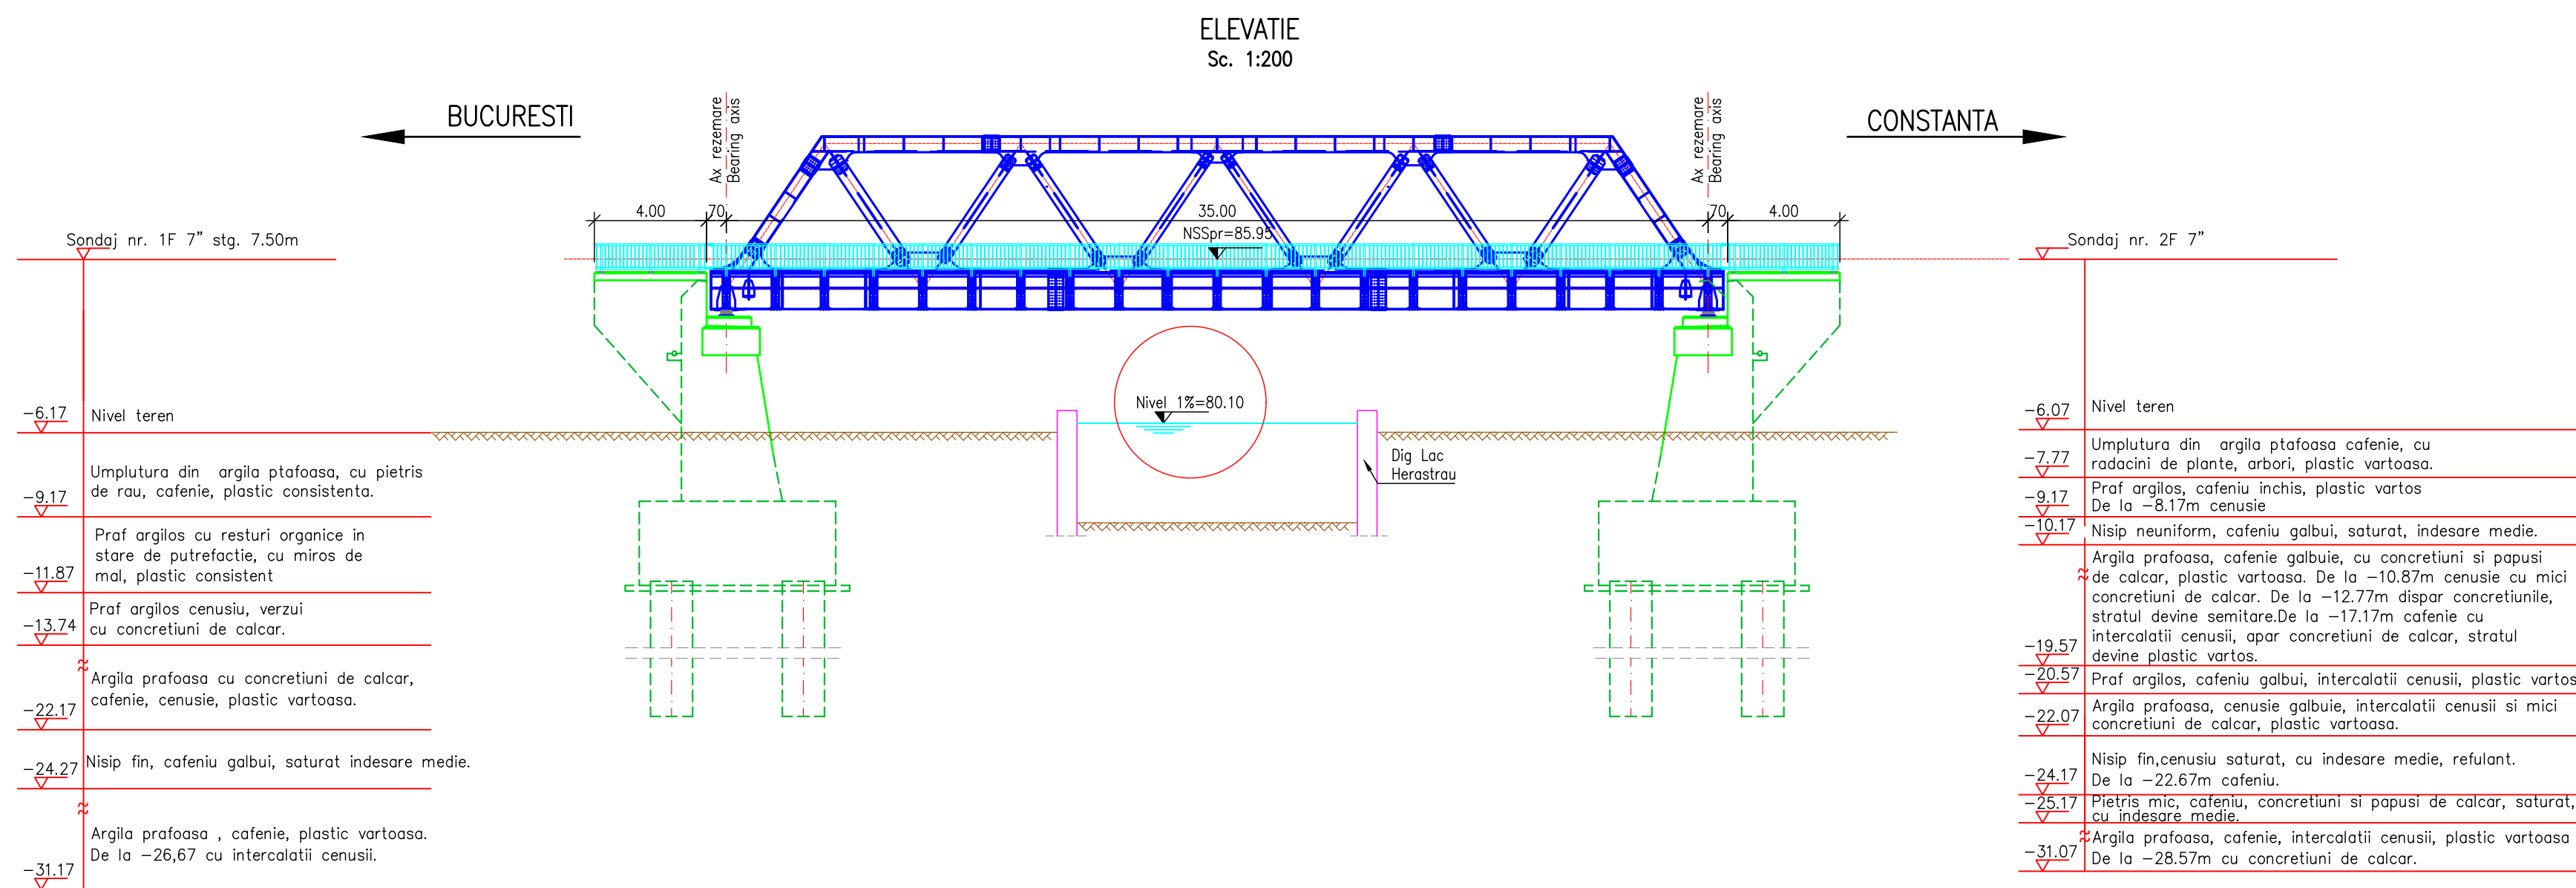

VEDERE PLANA
Sc. 1:200

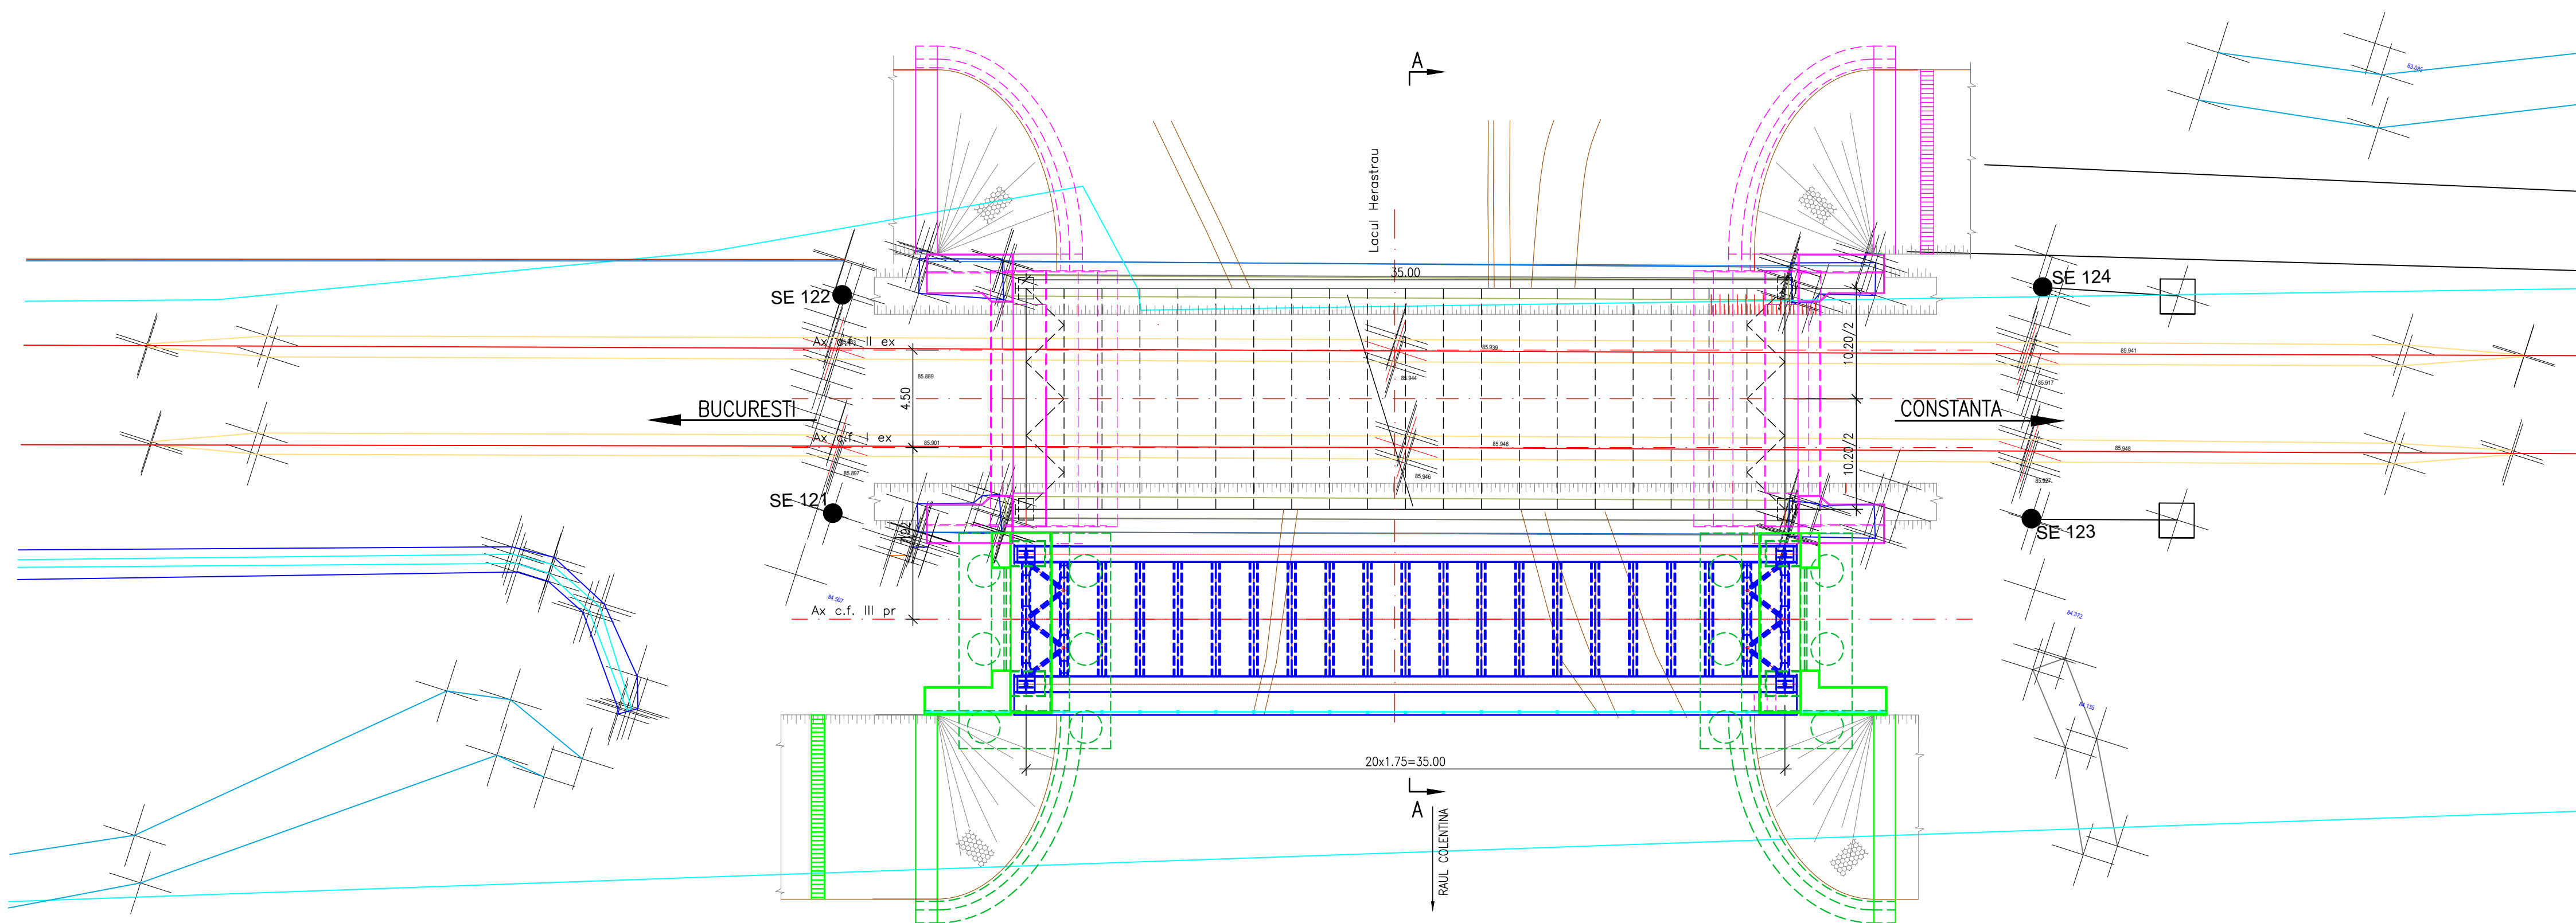

ENTITATE CONTRACTANTA CONTRACTING ENTITY		C.N.C.F. "C.F.R." - S.A.	
CONTRACTANT CONTRACTOR		Asocierea S.C. ISPCF S.A. - S.C. BAICONS IMPEX SRL	
Şef Proiect Project Manager	Ing. GORGONETU Viorel	Data Date	11.2024
Verificat Checked	Ing. SĂRĂCIN Michaiela	Data Date	11.2024
Proiectat Designed	Ing. MIHALI Cristina	Data Date	11.2024
"Modernizarea liniilor şi instalaţiilor din Complexul Feroviar Bucureşti" Studiu de fezabilitate "Modernization lines and installations in the Bucharest Railway Complex Feasibility Study			Proiect / Project 38 / 2022
			Faza / Phase S.F. F.S.
Denumire / Title DISPOZITIE GENERALA POD KM PR. 7+544 (KM EX. 7+544)			Scara / Scale 1:100 1:200
Codificare / Codification System C O B U S F C P O D D G 4 7 0 3 0 0 2 R 0 0			
Istoricul reviziilor / Revision History			
Rev.	Data/Date	Descriere Modificare / Modification description	
1			
2			
3			
4			