

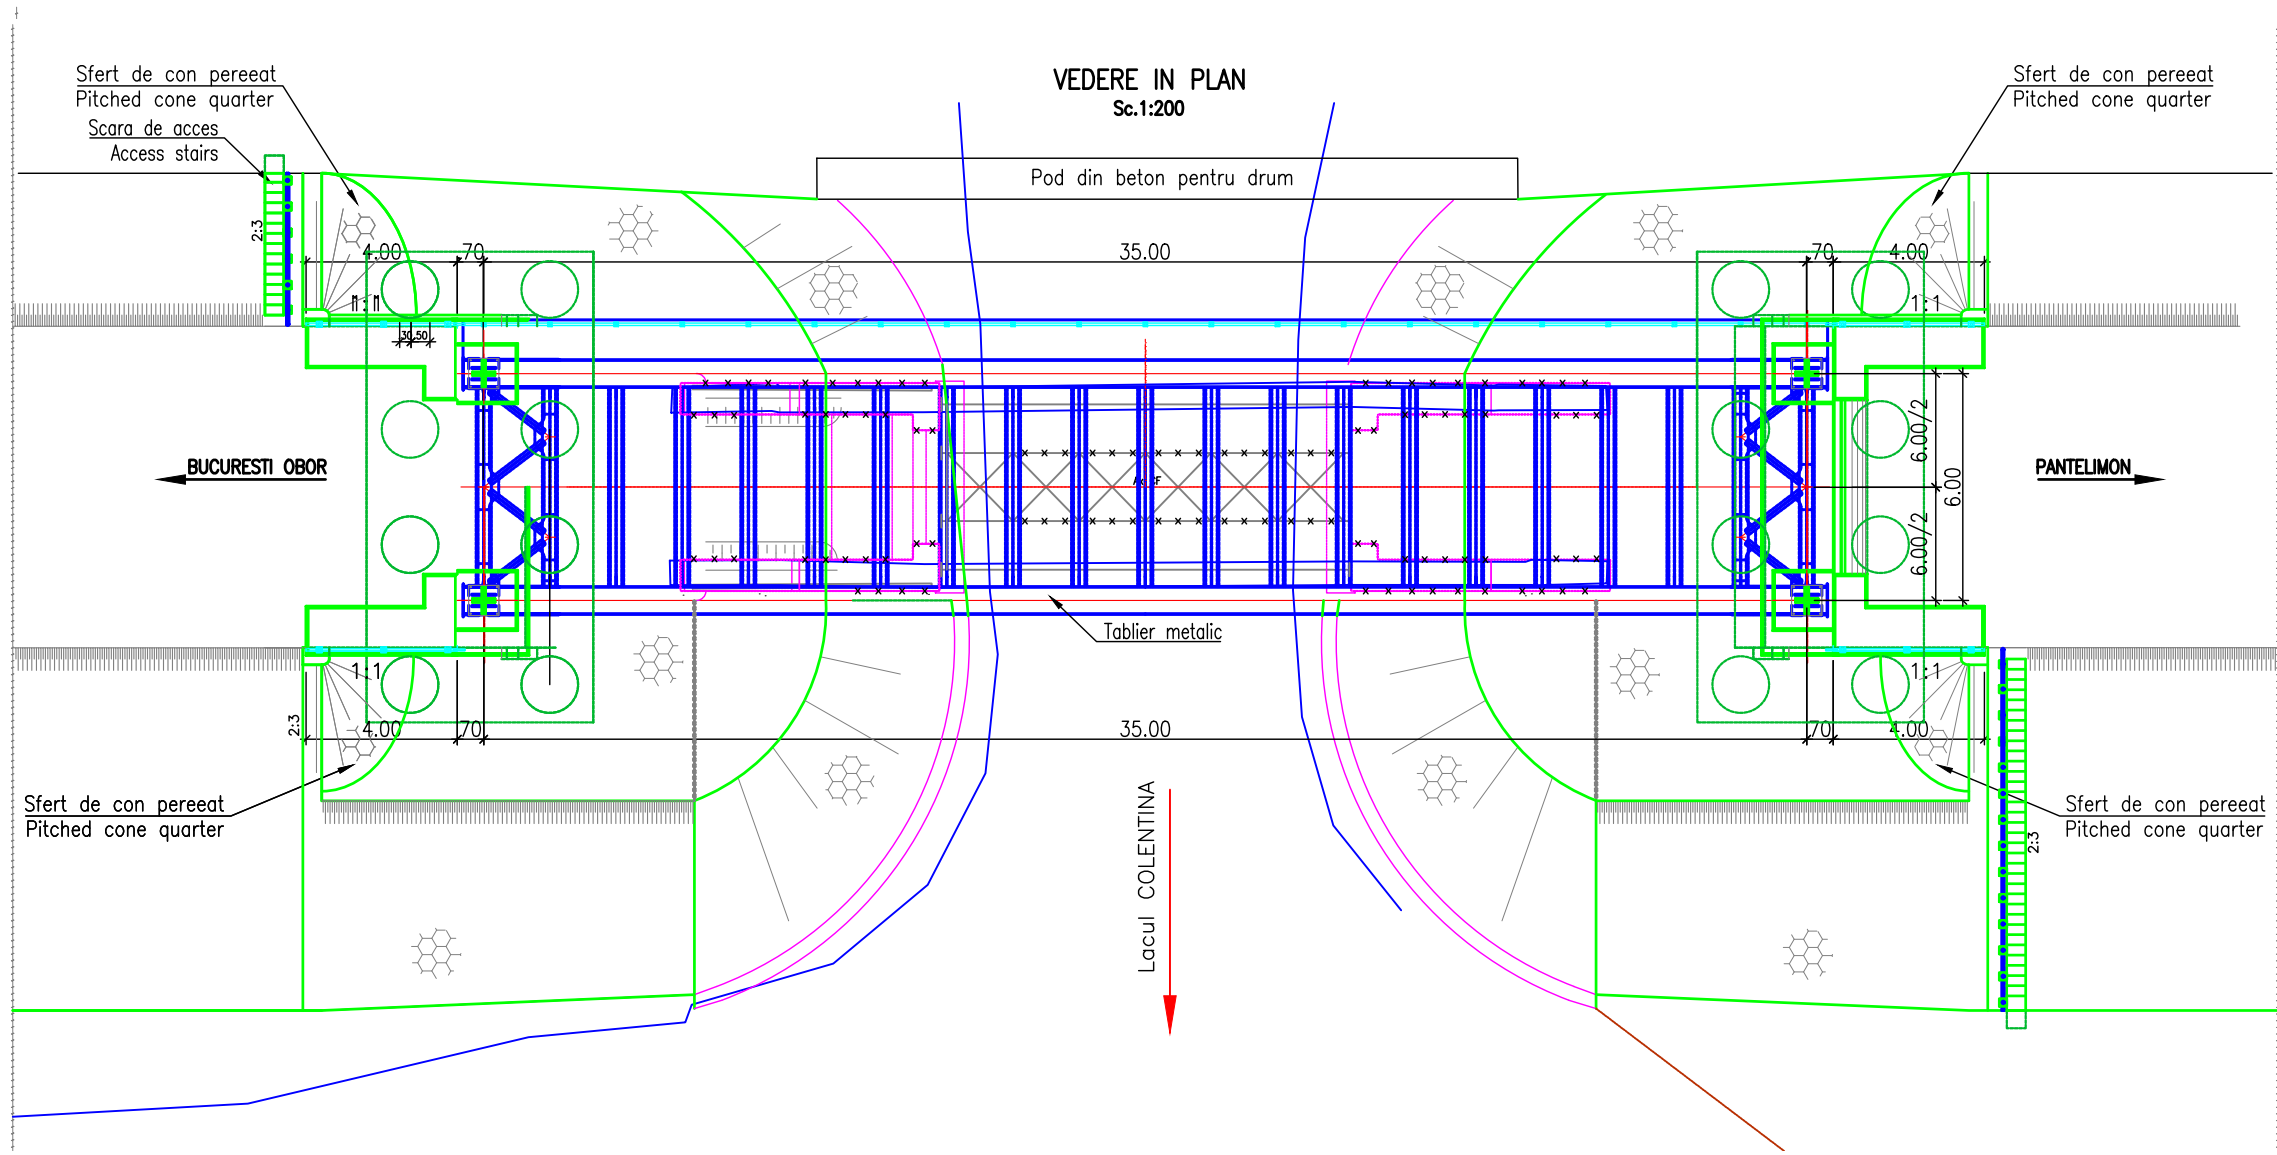


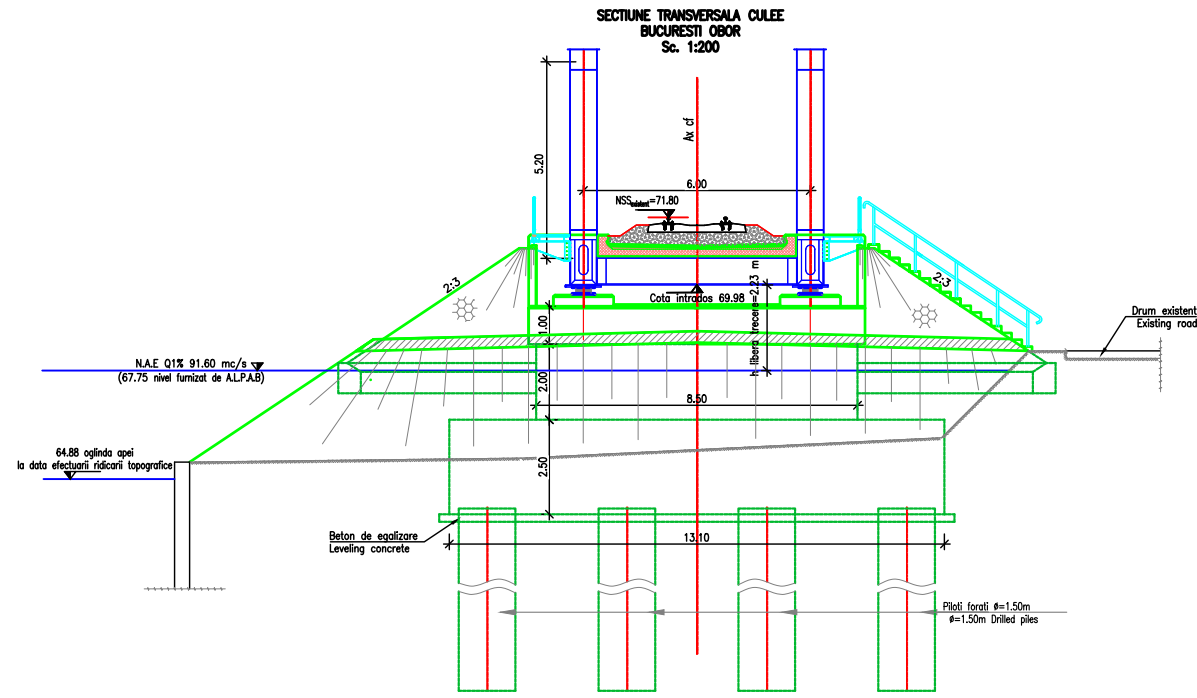

ENTITATE CONTRACTANTA
CONTRACTING ENTITY

C.N.C.F. "C.F.R." - S.A.

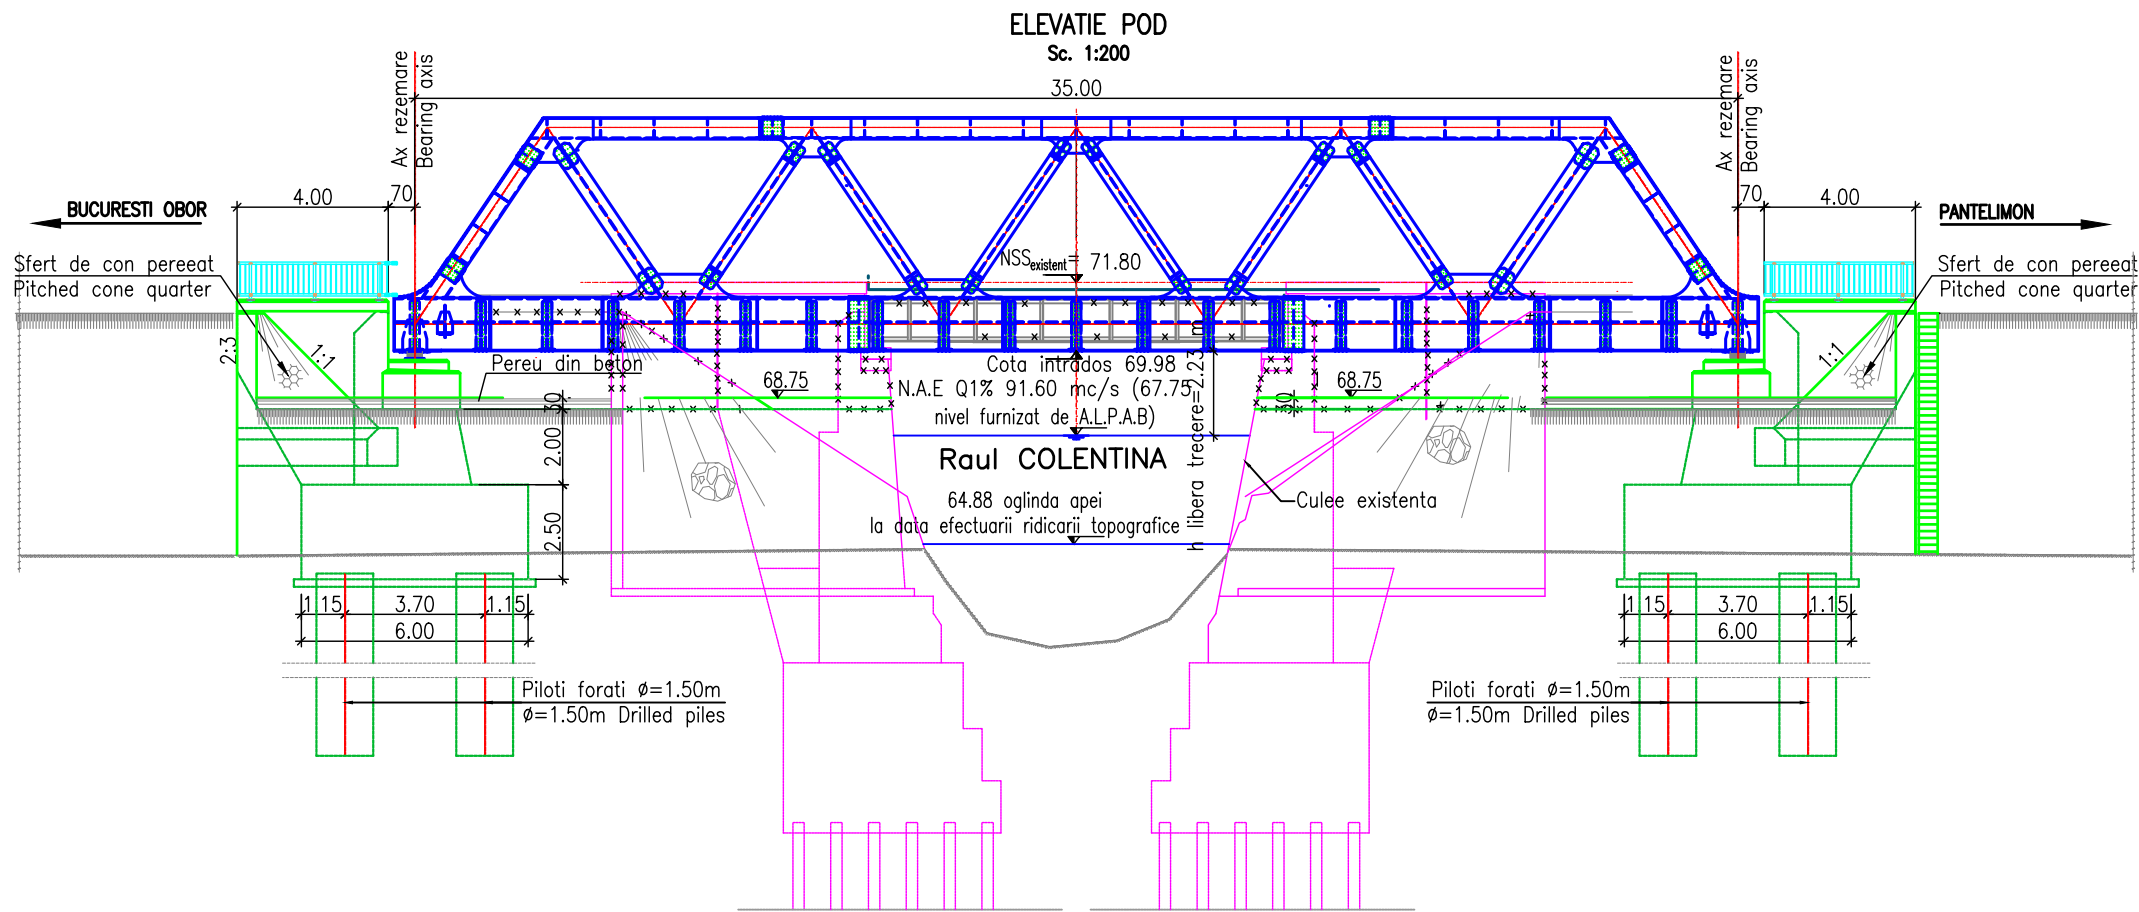

CONTRACTANT
CONTRACTOR

Asocierea S.C. ISPCF S.A. - S.C. BAICONS IMPEX SRL

	Nume Name	Data Date	Semnatura Signature
Şef Proiect Project Manager	ing. GORGONEŢU Viorel	11.2024	
Verificat Checked	ing. SĂRĂCIN Michaiela	11.2024	
Proiectat Designed	ing. ZDRENGHEA Georgeta	11.2024	

"Modernizarea liniilor şi instalaţiilor din
Complexul Feroviar Bucureşti"
Studiu de fezabilitate

Proiect / Project
38 / 2022

"Modernization lines and installations in the
Bucharest Railway Complex
Feasibility Study

Faza / Phase
S.F.
F.S.

Denumire / Title

DISPOZITIE GENERALA
POD KM PR. 16+450 (KM EX. 16+450)

Scara / Scale
1:200

Codificare / Codification System

COBU SF CPO DDG 51 02 002 R00

Istoricul reviziilor / Revision History

Rev.	Data/Date	Descriere Modificare / Modification description
1		
2		
3		
4		