



Scara 1:100

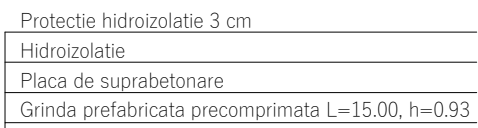

Scara 1:1000

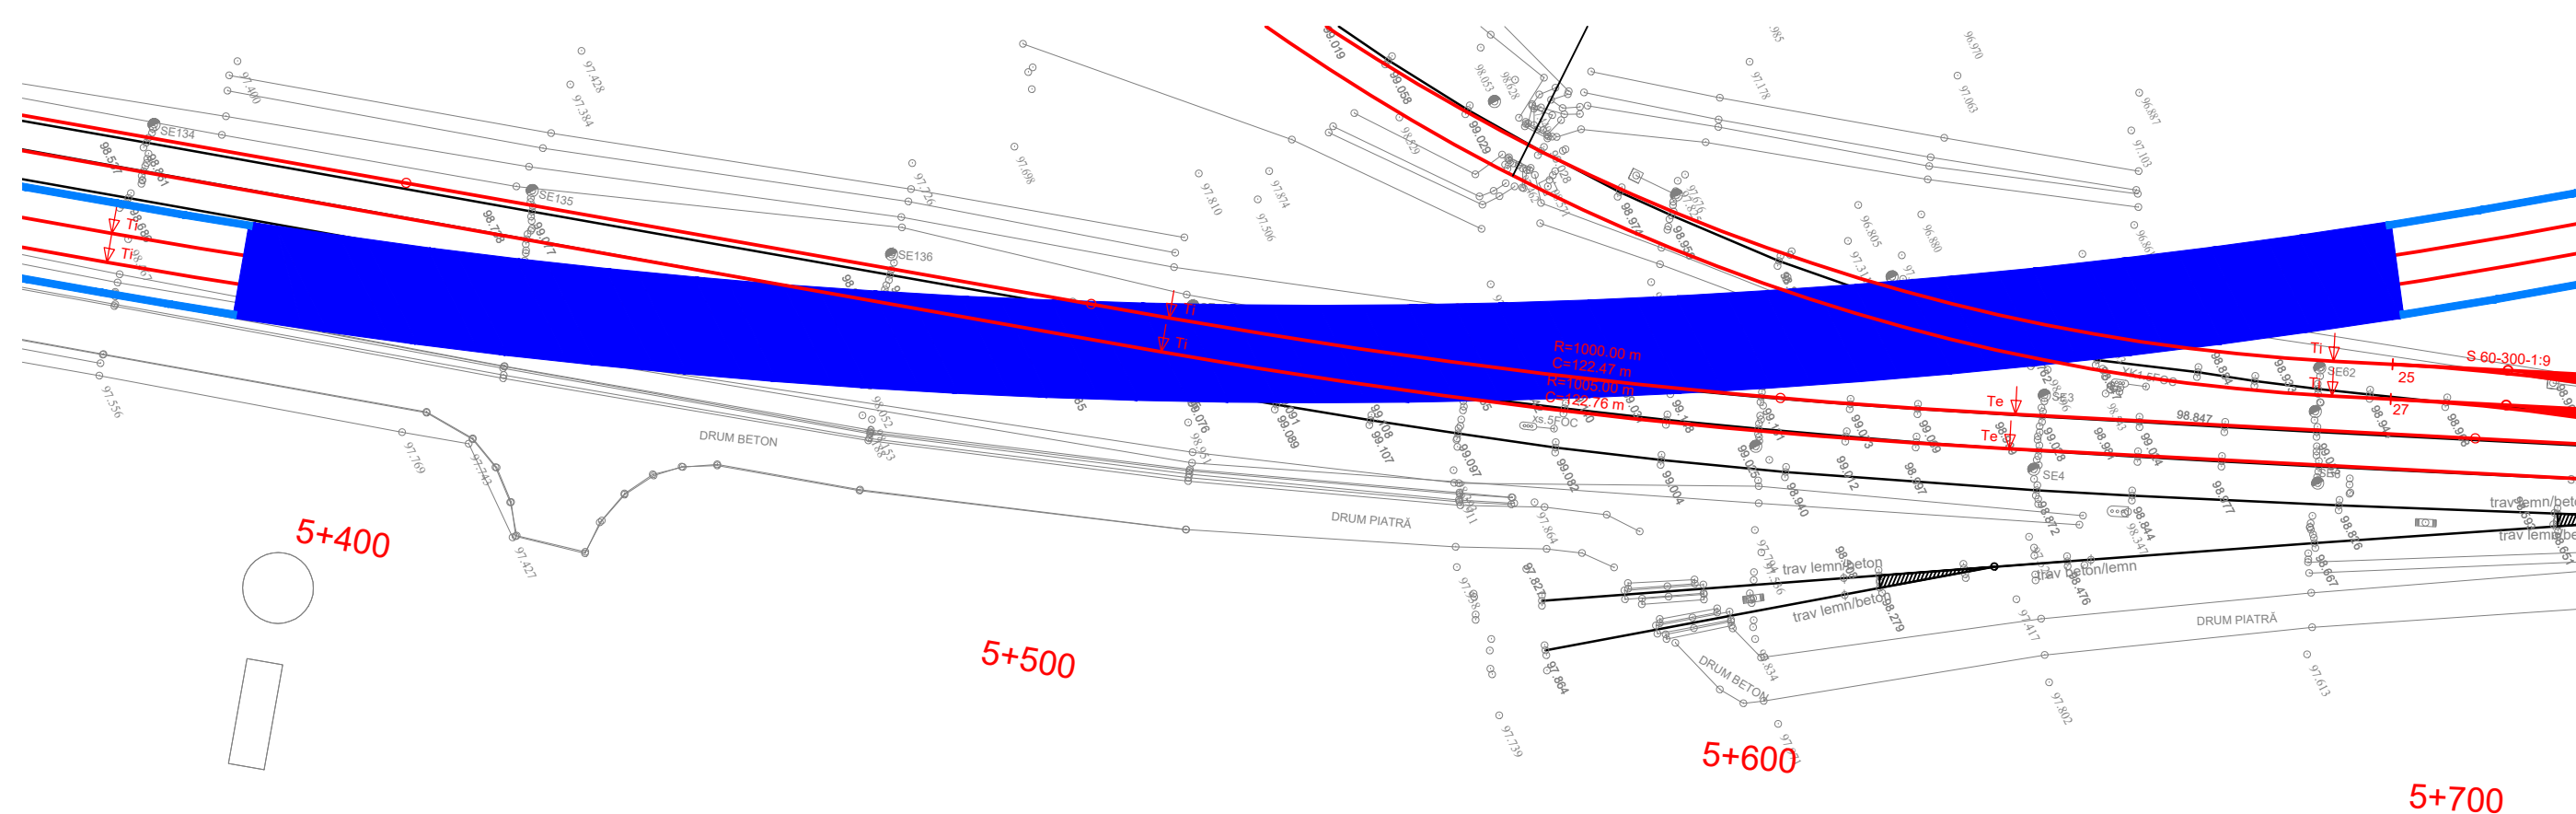

Asocierea S.C. ISPCF S.A. - S.C. BAICONS IMPEX SRL

Faza / Phase

S.F.

F.S.

DISPOZITIE GENERALA TUNEL KM 5+400 - 5+700

Scara / Scale

1:100
1:1000

C O B U S F T U N D D G 0 1 0 1 0 0 2 R 0 0

Istoricul reviziilor / Revision History		
Rev.	Data/Date	Descriere Modificare / Modification description
1		
2		
3		
4		